



SEC.20 T39N., R2E., W.M.

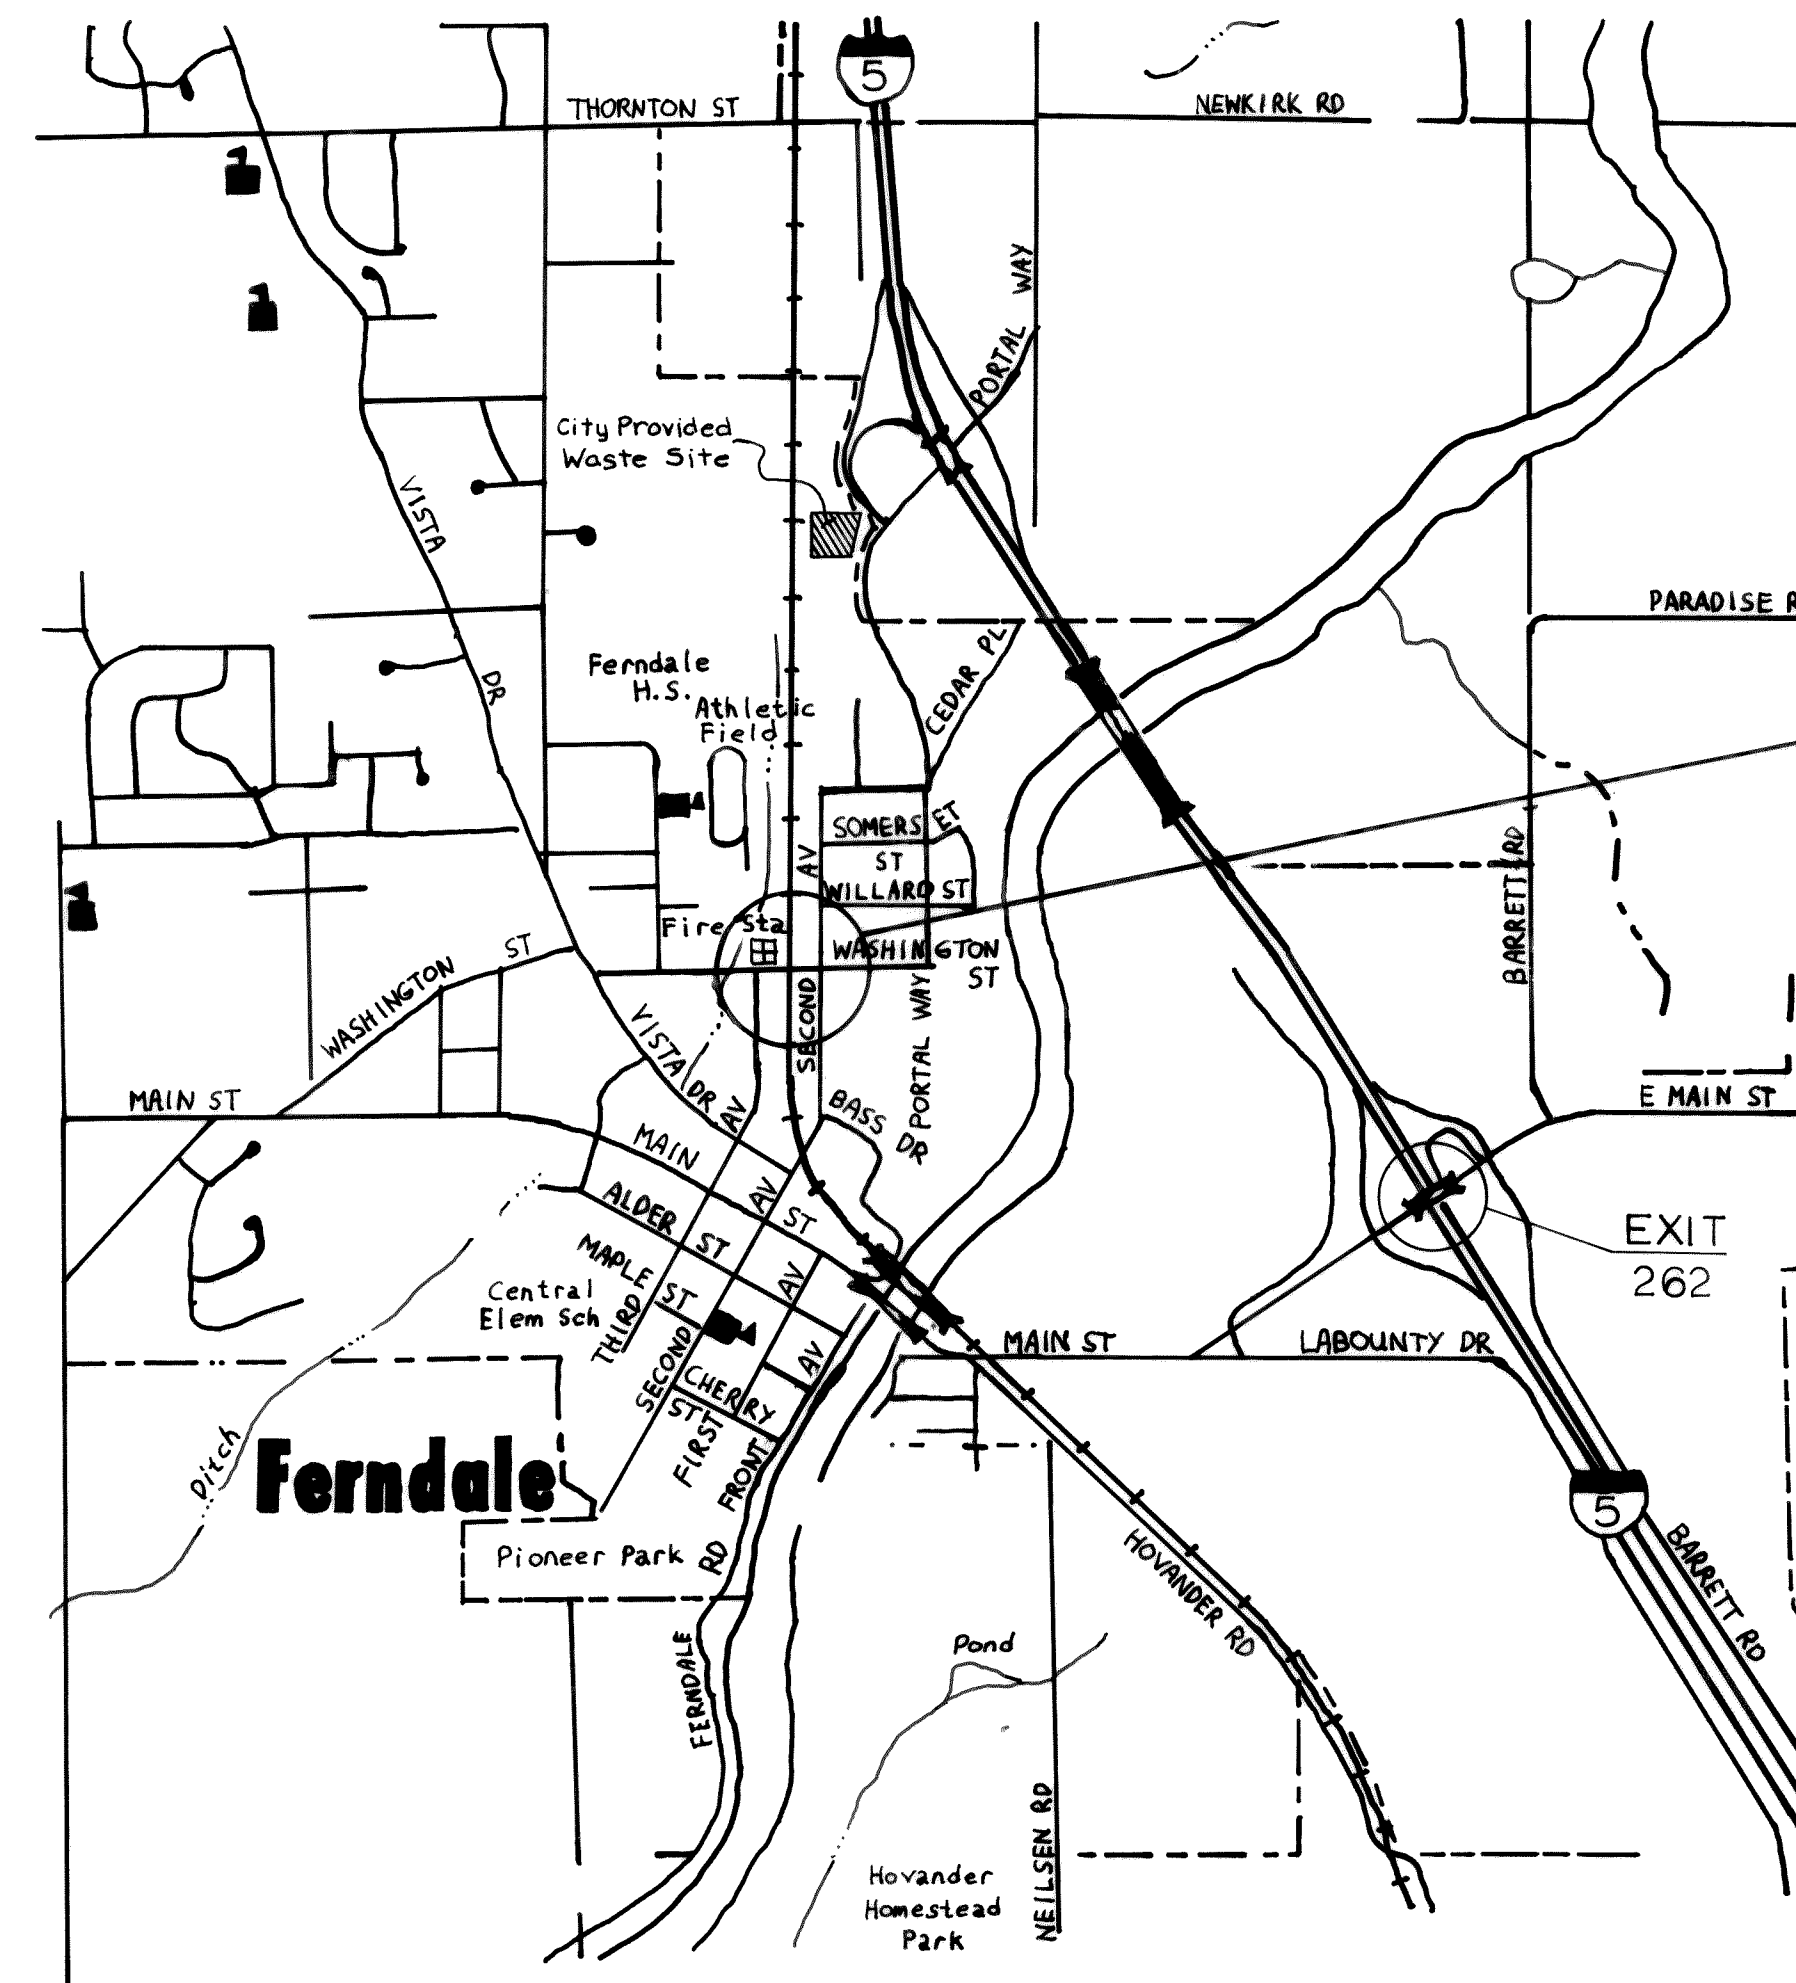

2000 0 2000 4000 6000 8000

SCALE IN FEET

WASHINGTON STREET
THIRD AVENUE TO SECOND AVENUE
STA 38+40 TO STA 42+00
LIMITS OF PROJECT
RRP-N371 (I)

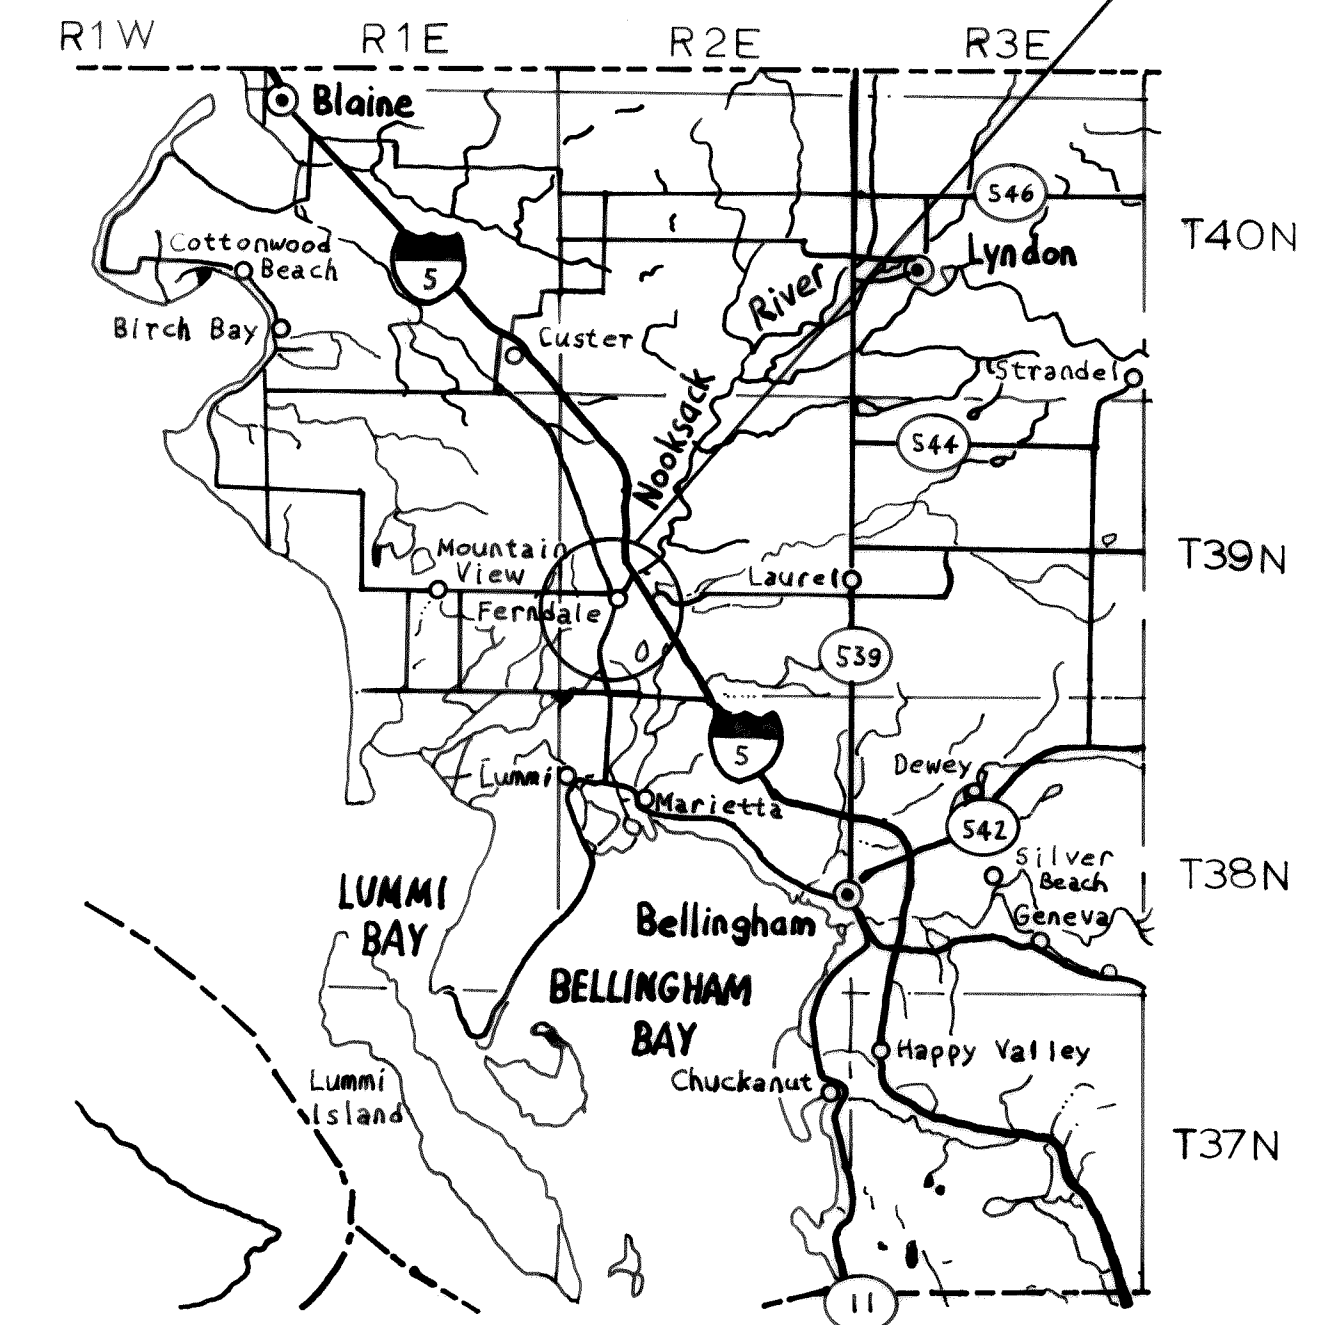

4 0 4 8

SCALE IN MILES

R. M. Hordan 4/1/87
STATE AID ENGINEER DATE



DIVISION OF HIGHWAYS

ALL SHEETS OF THESE PLANS SHALL
BE DEEMED APPROVED BY THE
SIGNATURE AND STAMP ON THIS SHEET

June 26, 1987
APPROVED

Clive L. Slemmer
PROJECT DEVELOPMENT ENGINEER



Washington State
Department of Transportation

CITY OF FERDALE
WASHINGTON STREET

VICINITY MAP

SHEET
1
OF
8
SHEETS


87W084/10

STA. 38+40 TO STA. 42+00


[illegible]

00189.002 2.9.06 KK

MICROFILMED C-18/1778

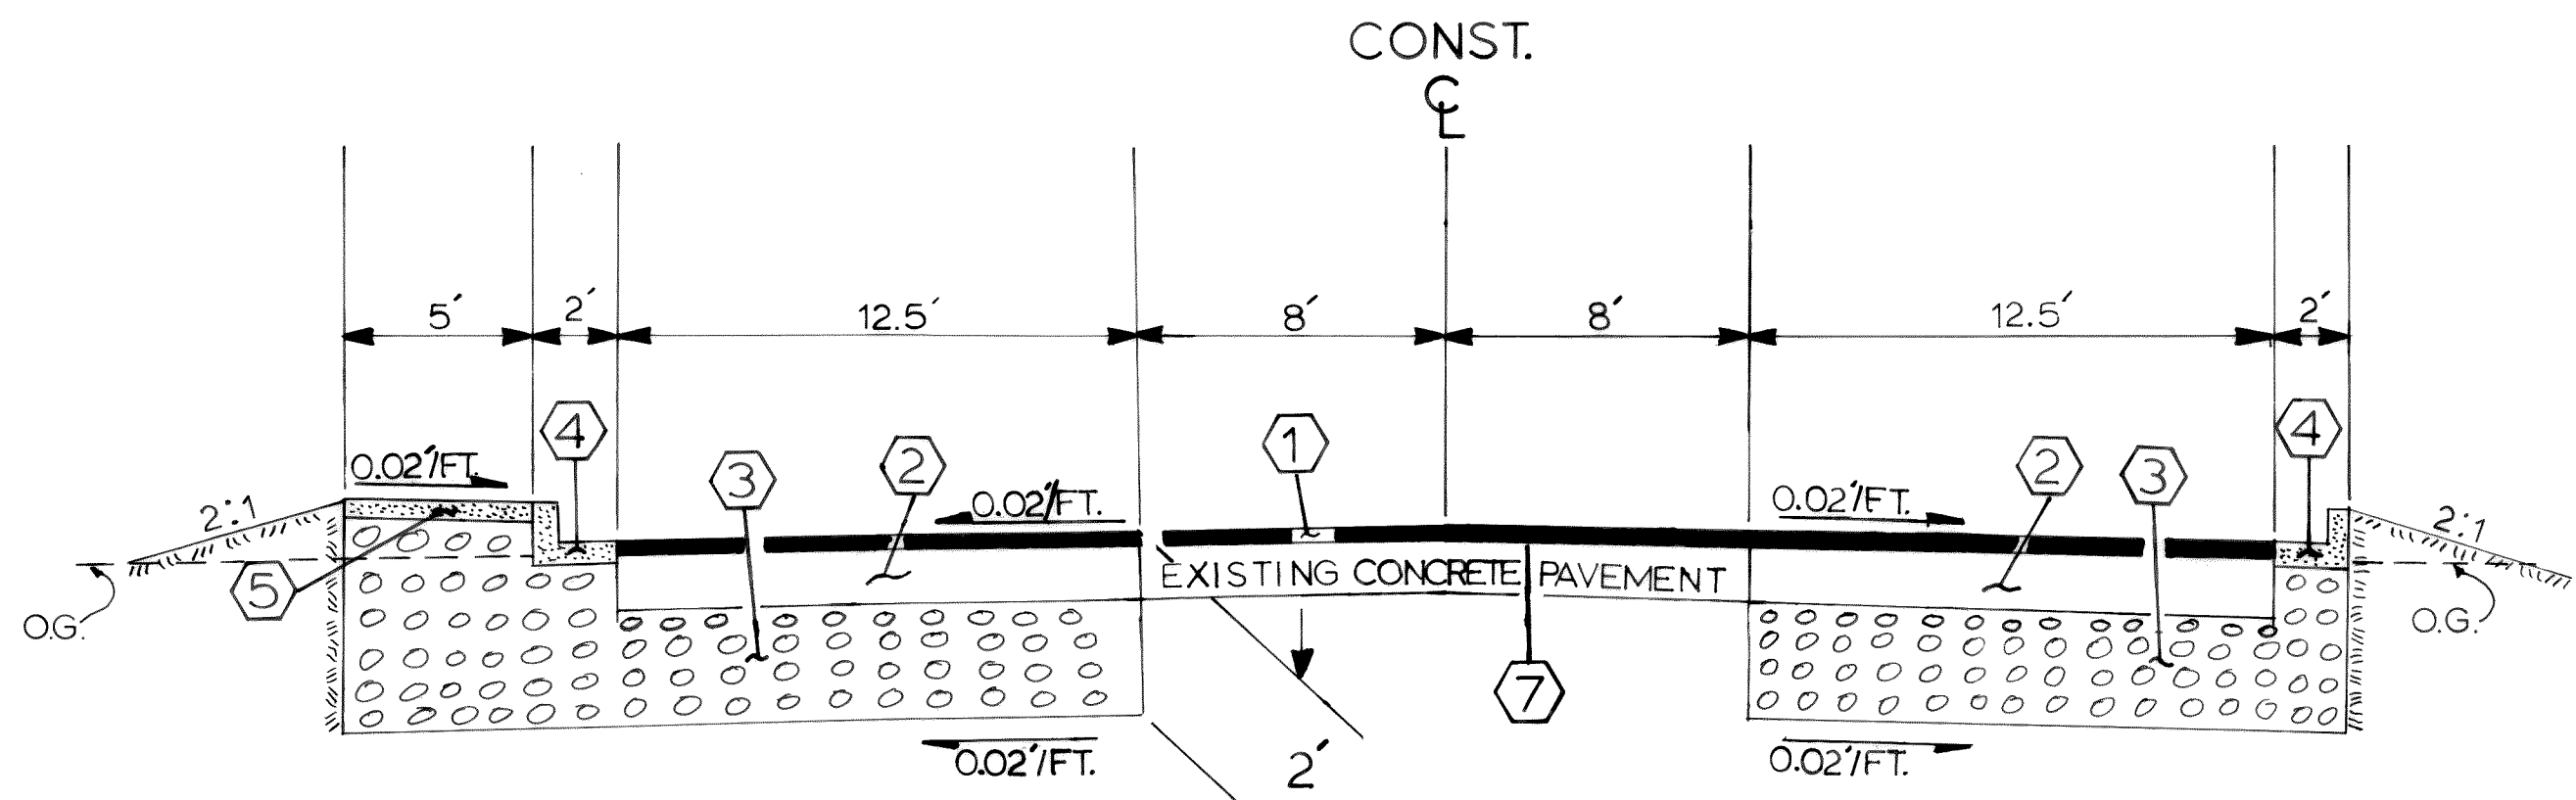

ROADWAY SECTION A
STA 38+40 TO STA 39+68
STA 40+55 TO STA 42+00
NO SCALE

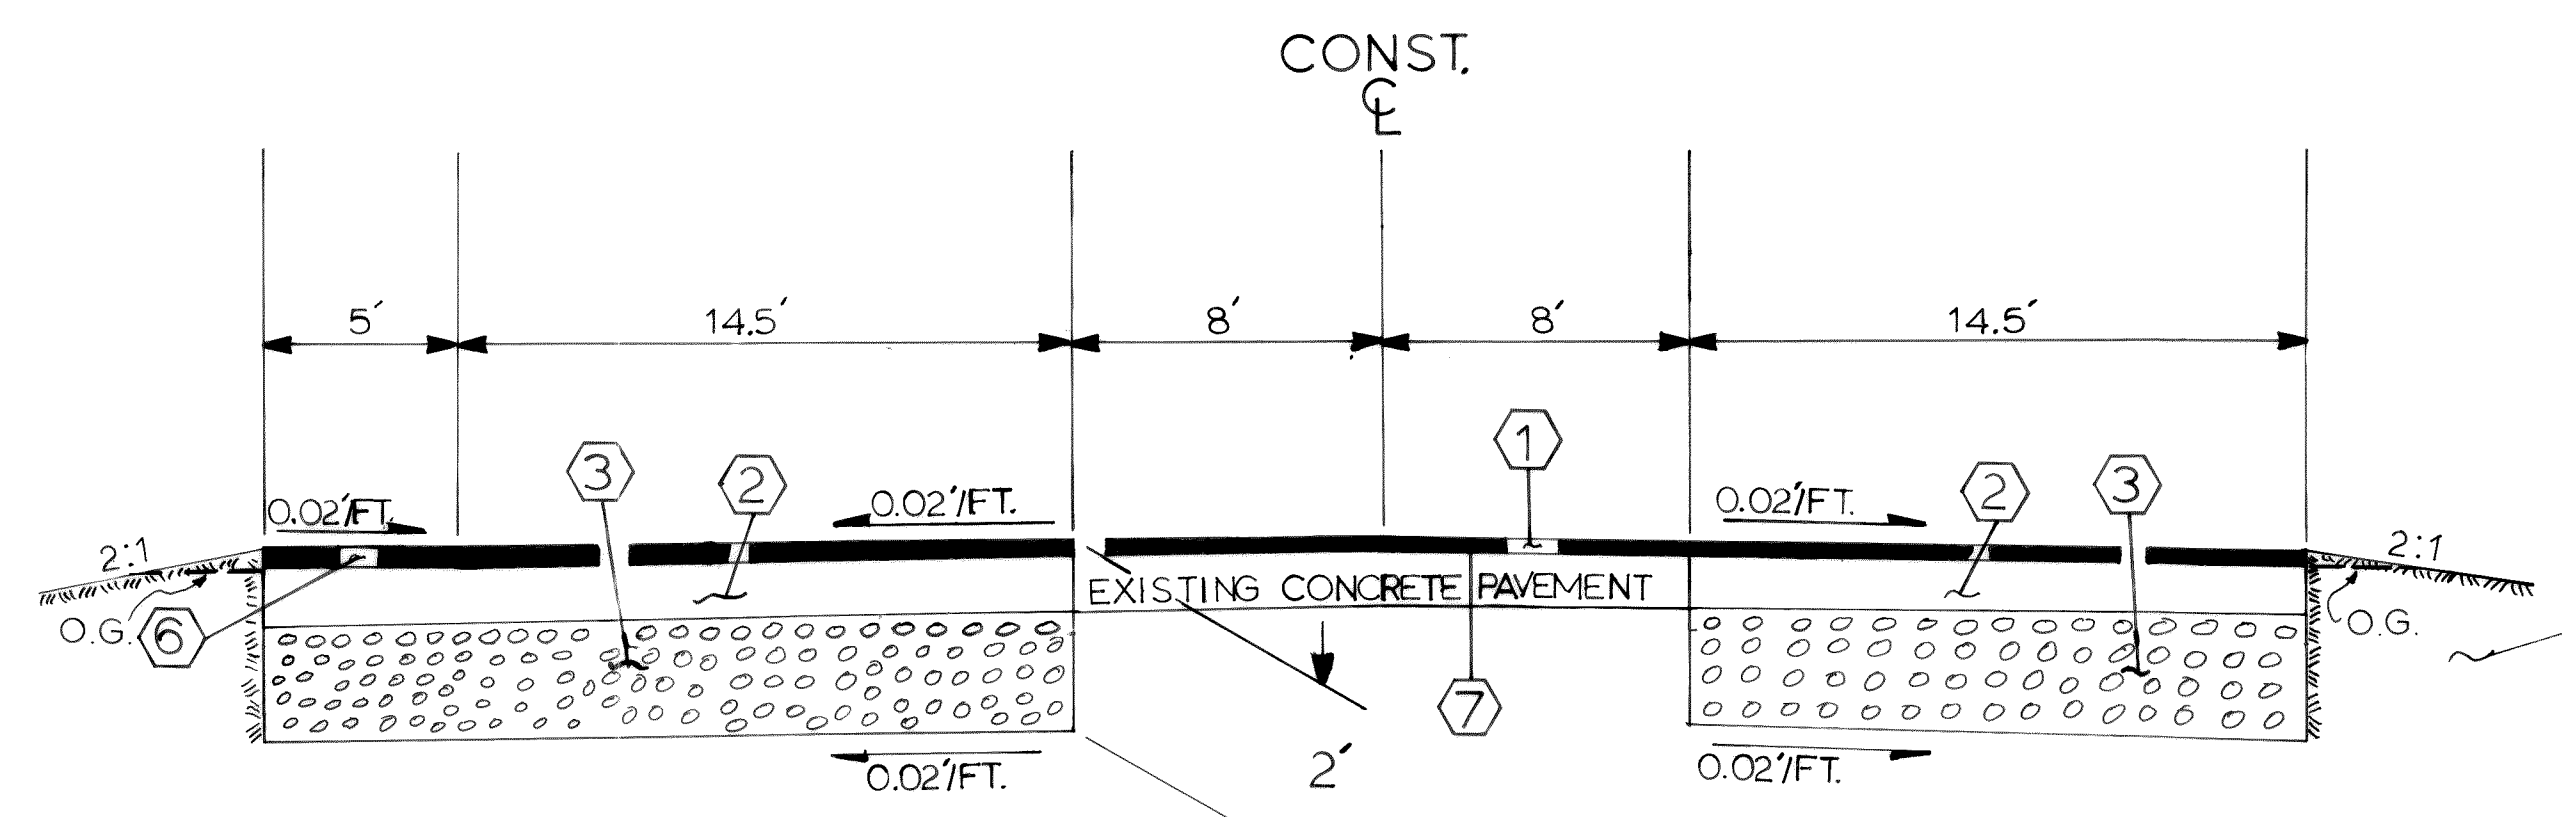

ROADWAY SECTION B
STA 39+68 TO STA 40+55
NO SCALE



NOTE: BACKFILL EQUALLY WITH NATIVE MATERIAL (TYPICAL)

LEGEND


- ① ASPHALT CONCRETE PAVEMENT CLASS B 0.15'
- ② ASPHALT TREATED BASE 0.60' RDWY. SECT.A, VARIABLE DEPTH SECT. B
- ③ GRAVEL BASE 1.25' (VARIABLE DEPTH UNDER SIDEWALK AND CURB AND GUTTER)
- ④ CEMENT CONCRETE CURB AND GUTTER
- ⑤ CEMENT CONCRETE SIDEWALK 0.33'
- ⑥ ASPHALT CONCRETE SIDEWALK 0.15'
- ⑦ FABRIC REINFORCEMENT

WASHINGTON STREET
STA 38+40
BEGINNING OF PROJECT
BEGINNING OF RRP-N37I(I)


WASHINGTON STREET
STA 42+00
END OF PROJECT
END OF RRP-N37I(I)

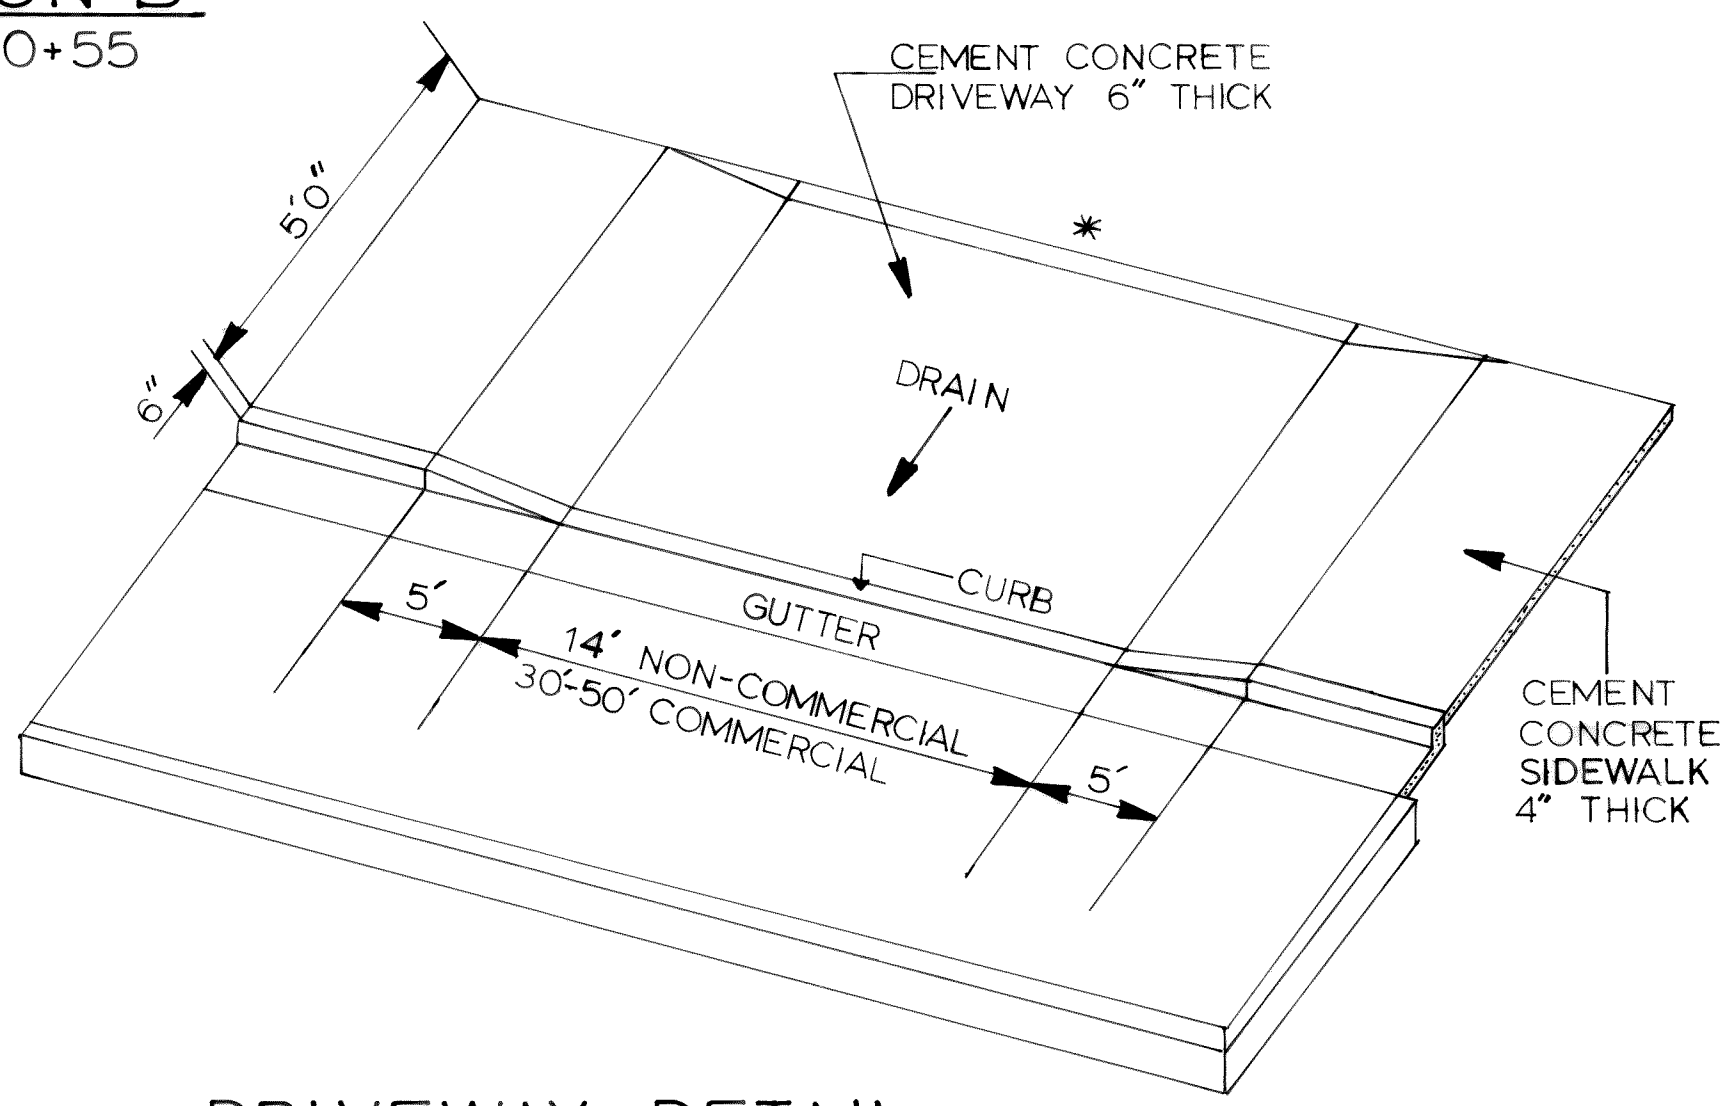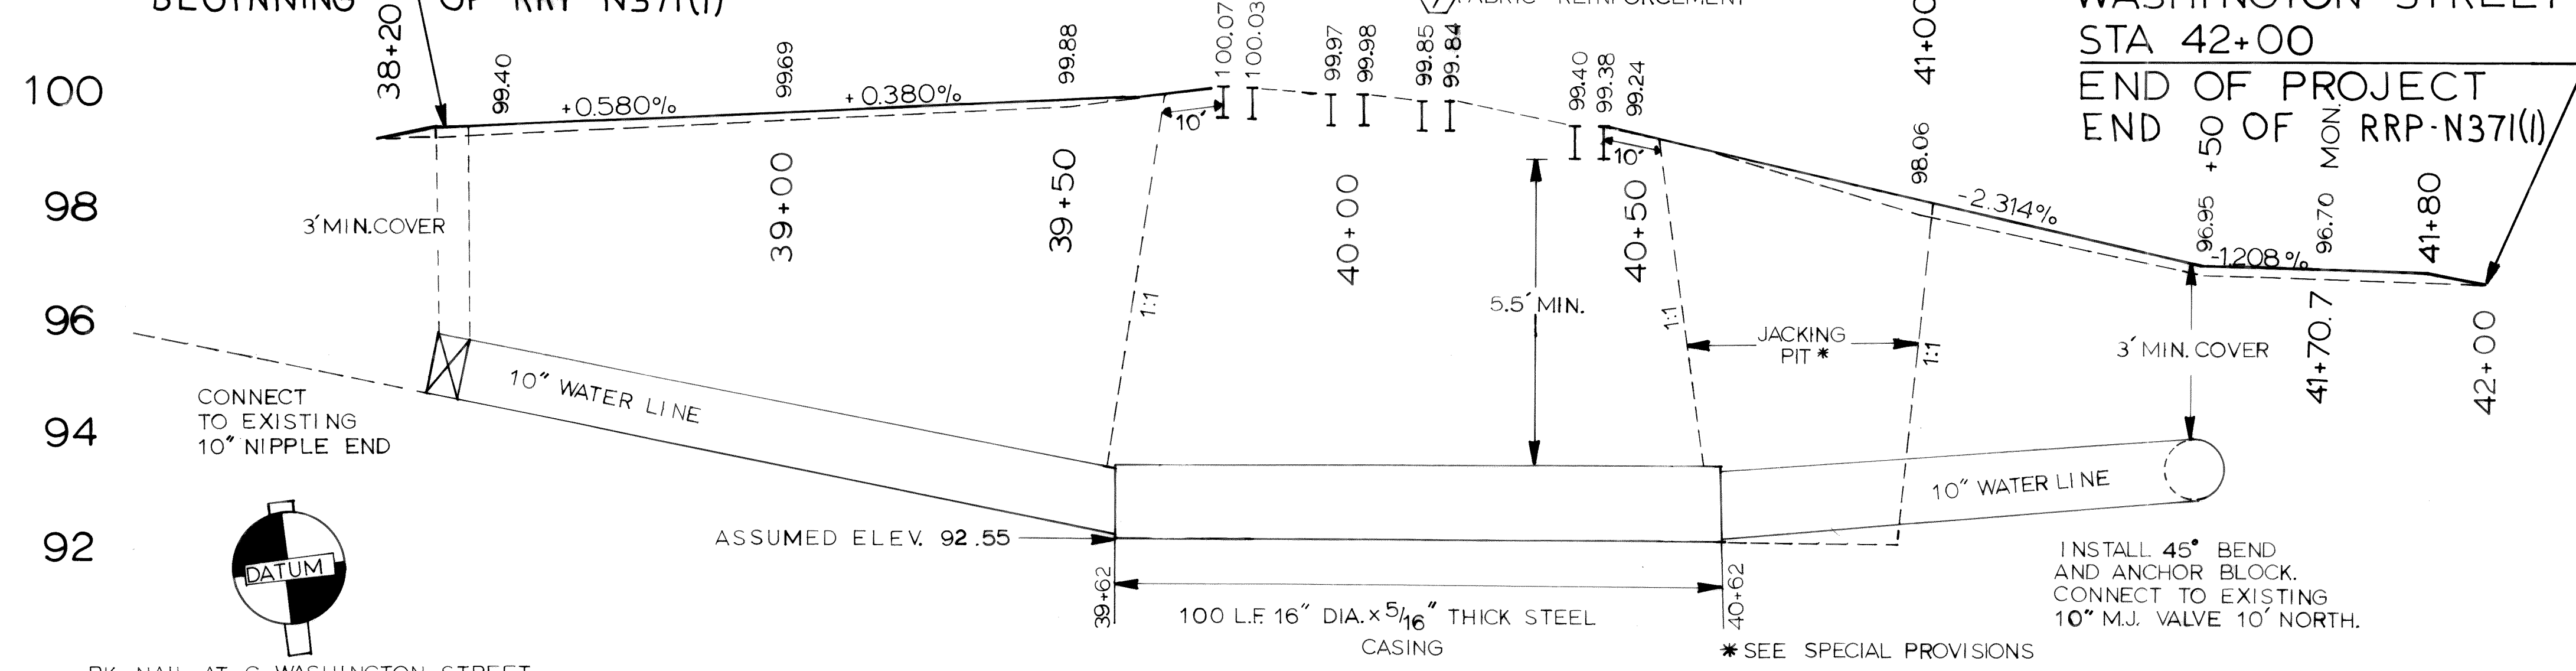

DRIVEWAY DETAIL
*MATCH BACK OF DRIVEWAY TO EXISTING GRADE
NO SCALE

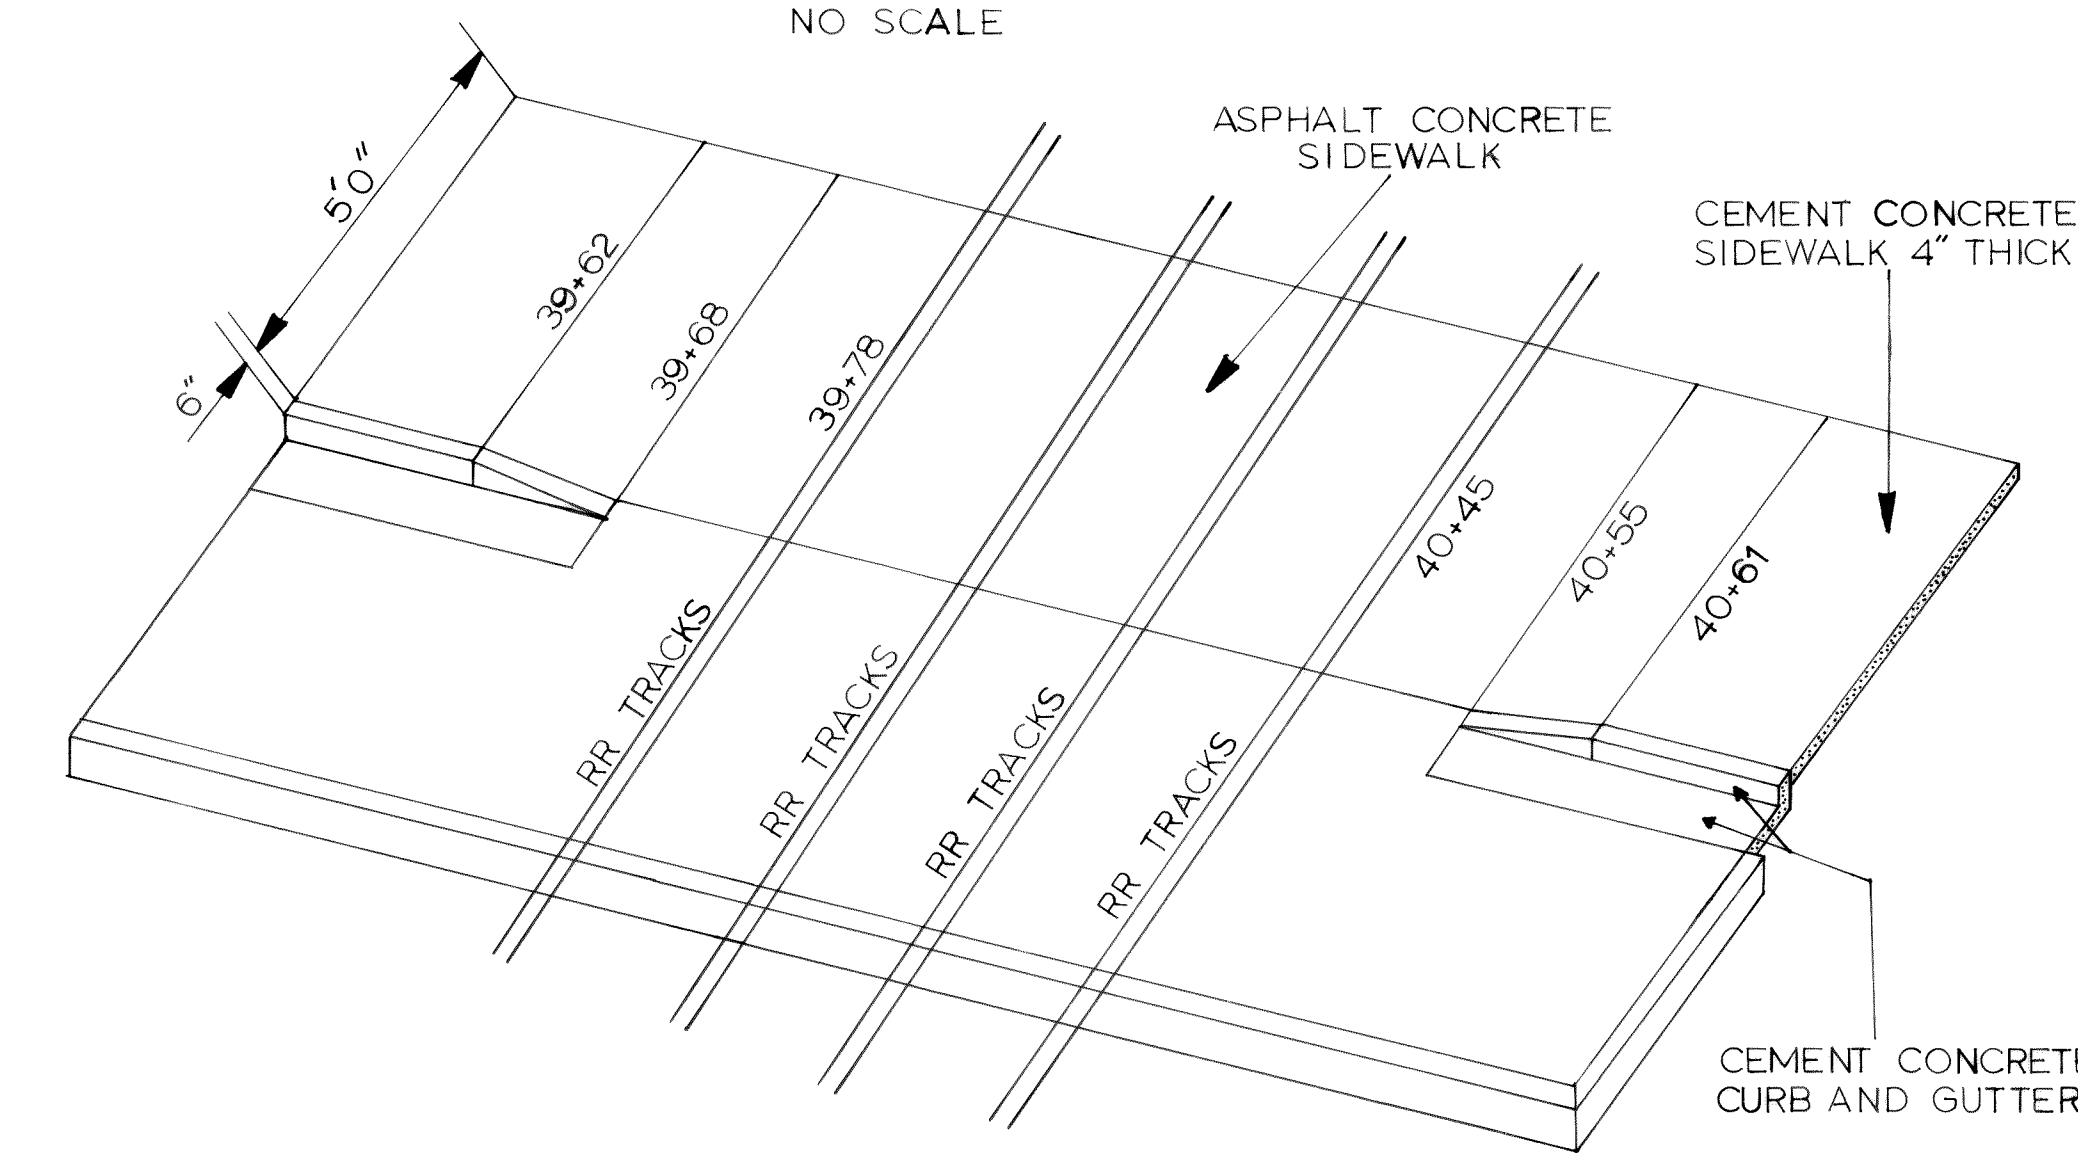

ROADWAY PLAN VIEW-RR VICINITY
STA 39+62 TO STA 40+61 NORTH SIDE OF WASHINGTON STREET
(SOUTH SIDE OF WASHINGTON STREET-NO SIDEWALK)
NO SCALE

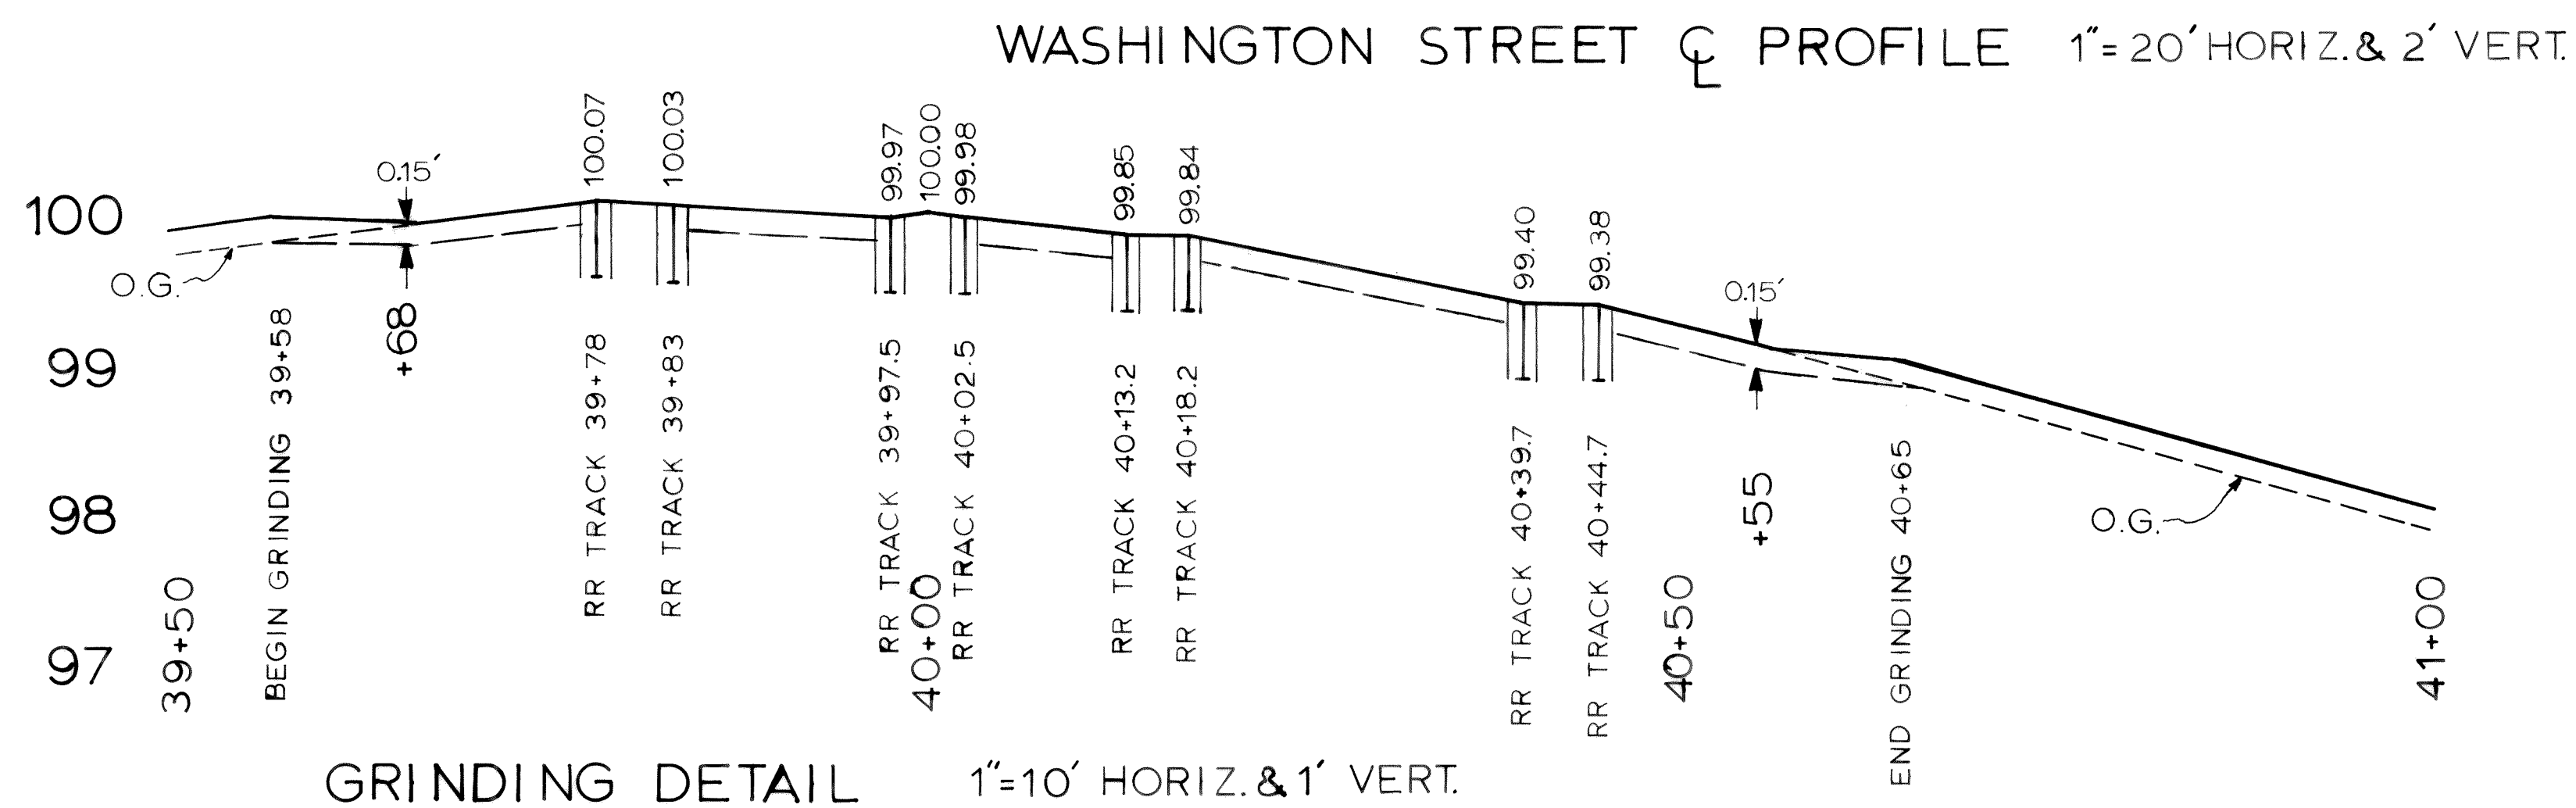

GRINDING DETAIL 1"=10' HORIZ. & 1' VERT.

					REGION NO.	STATE	FED. AID PROJ. NO.	SHEET NO.	TOTAL SHEETS	HIGHWAY DIVISION			 Washington State Department of Transportation	CITY OF FERDALE WASHINGTON STREET		SHEET 3 OF 8 SHEETS
DRAWN R. EICHELSDOERFER					10	WASH	RRP-N37I(I)			APPROVED				ROADWAY SECTIONS & PROFILES		
REVIEWER P. A. PRICE					JOB NUMBER		87W084									
CHECKED					CONTRACT NO.											
PROJ. ENGR. D. REYNOLDS																
DIST. ADM. R. E. BOCKSTRUCK																
	DATE	REVISION		BY	APP'D	3333										

REMOVING BITUMINOUS PAVEMENT *
REMOVING CEMENT CONC. CURB *

CEMENT CONC. DRIVEWAY 3 DAY
CEMENT CONC. CURB AND GUTTER
BEAM GUARD RAIL TYPE 1
LANE MARKER TYPE 2 **

PAINT STRIPE ***

PLASTIC CROSSWALK STRIPE

PLASTIC STOP BAR **

TEMPORARY STRIPING *3*

PLASTIC TRAFFIC CROSSING SYM

ADJUST CONCRETE INLET
CEMENT CONCRETE SIDEWALK

CONCRETE INLET

CATCH BASIN TYPE 1
PLAIN STEEL CULVERT
0.064" THICK 8" DIAMETER
STRUCTURE EXCAV. CLASS
INCL. HAUL

GRAVEL BACKFILL FOR PIPE BEDDING

THESE TWO COLUMNS
INDICATE GUARD RAIL
PLACEMENT ONLY

NOTES

TOTALS



** INFORMATION ONLY (SEE SPECIAL PROVISIONS)

DOT FORM 221-038
Revised 9/82

00139.004 2.9.06 KR



SEC. 20 T.39 N. R. 2 E. W.M.

Drainage Profile

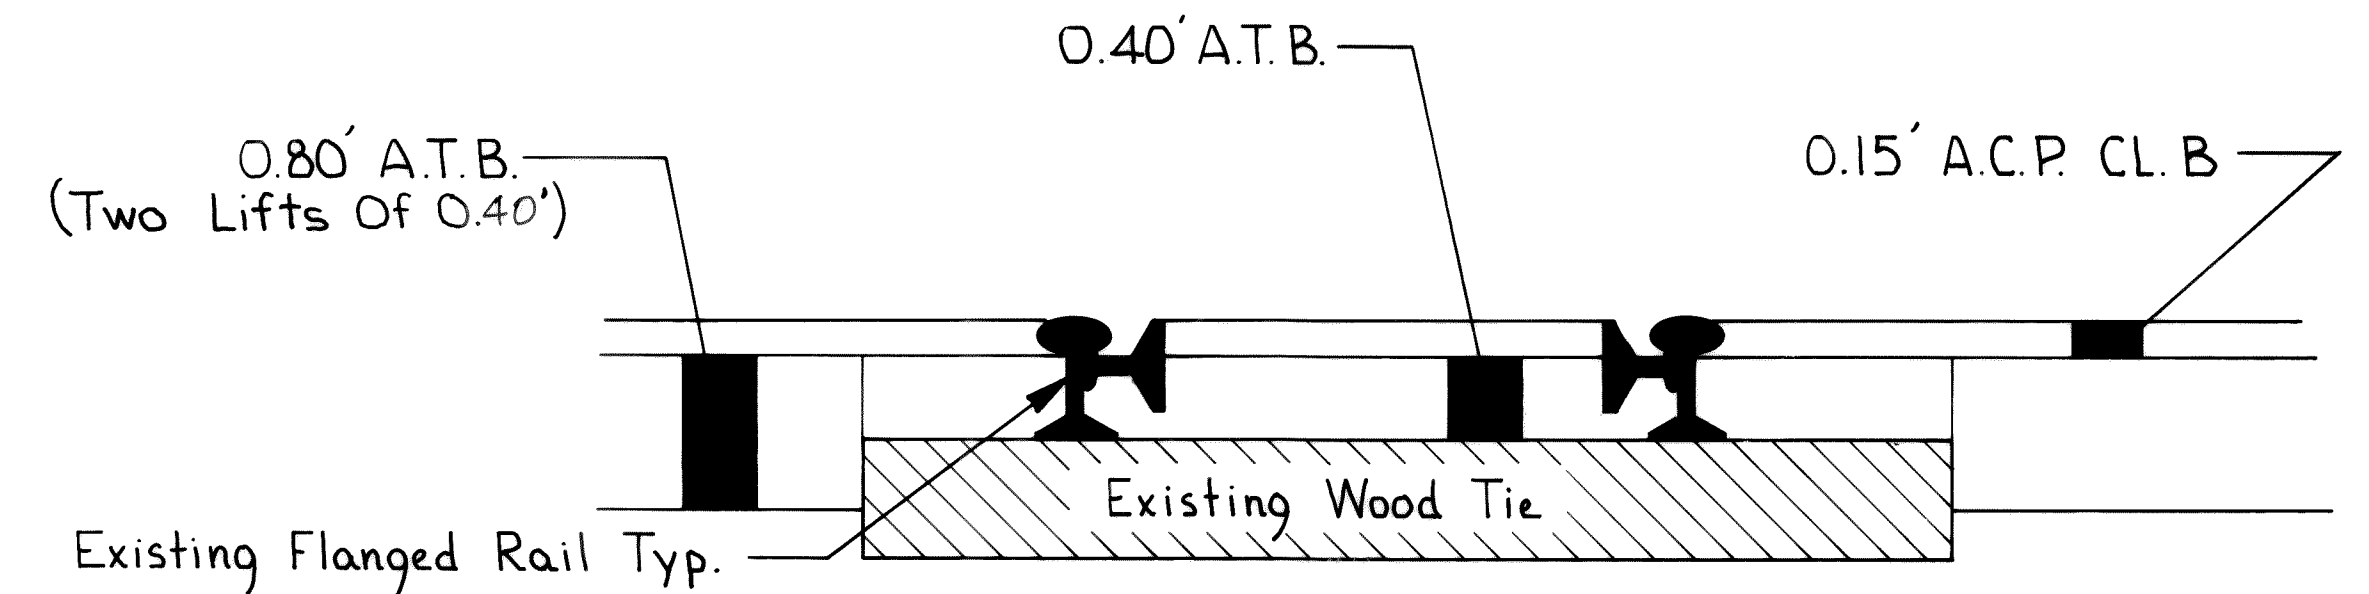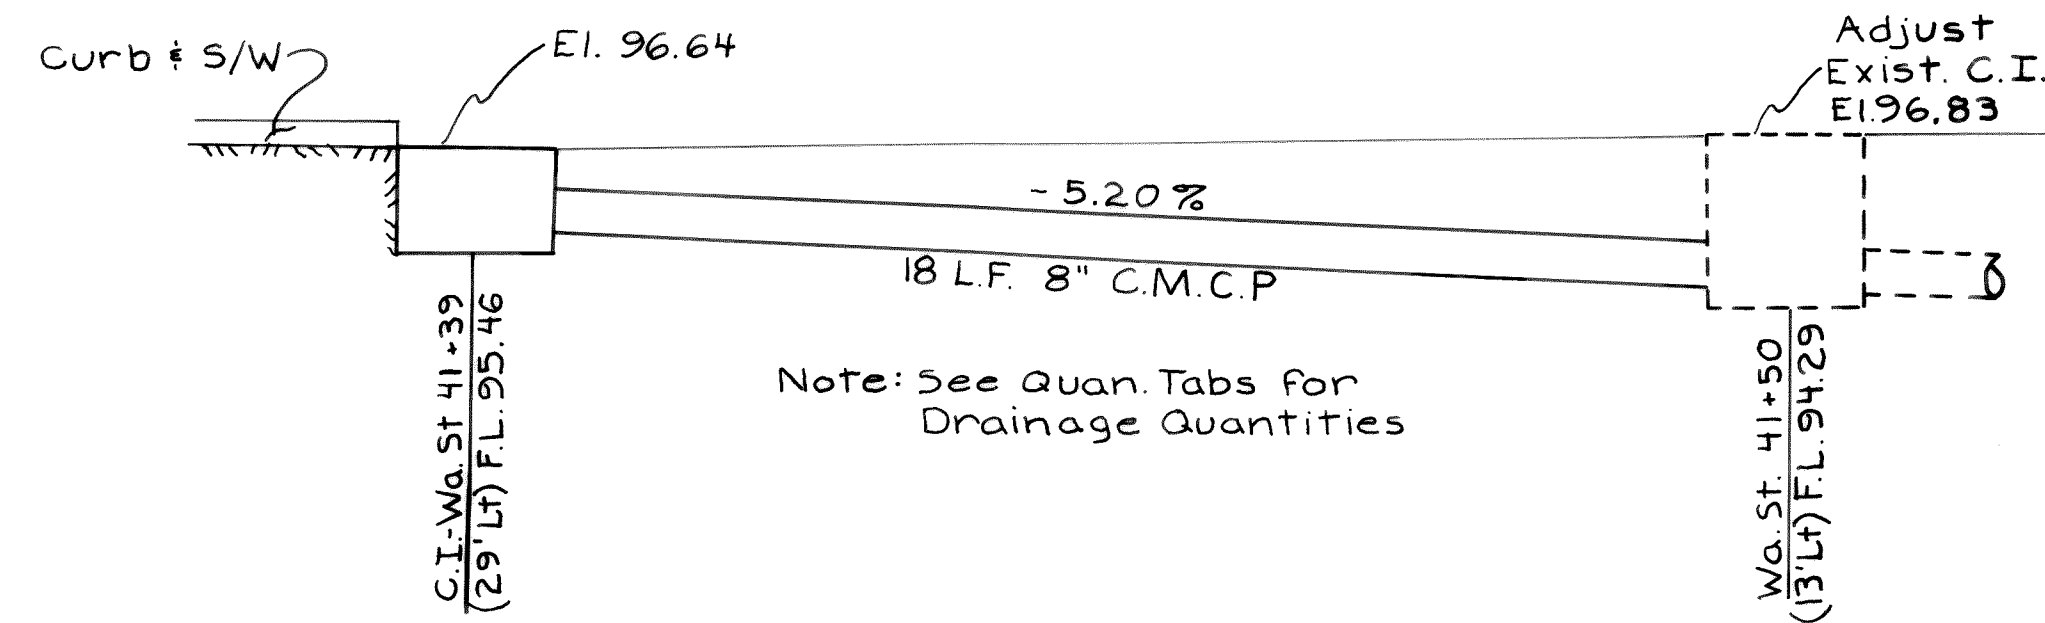


Section A-A (Typ. For all Railroad Crossings)

Note: Paving Depths Apply Only Within Limits Of Roadway Section B

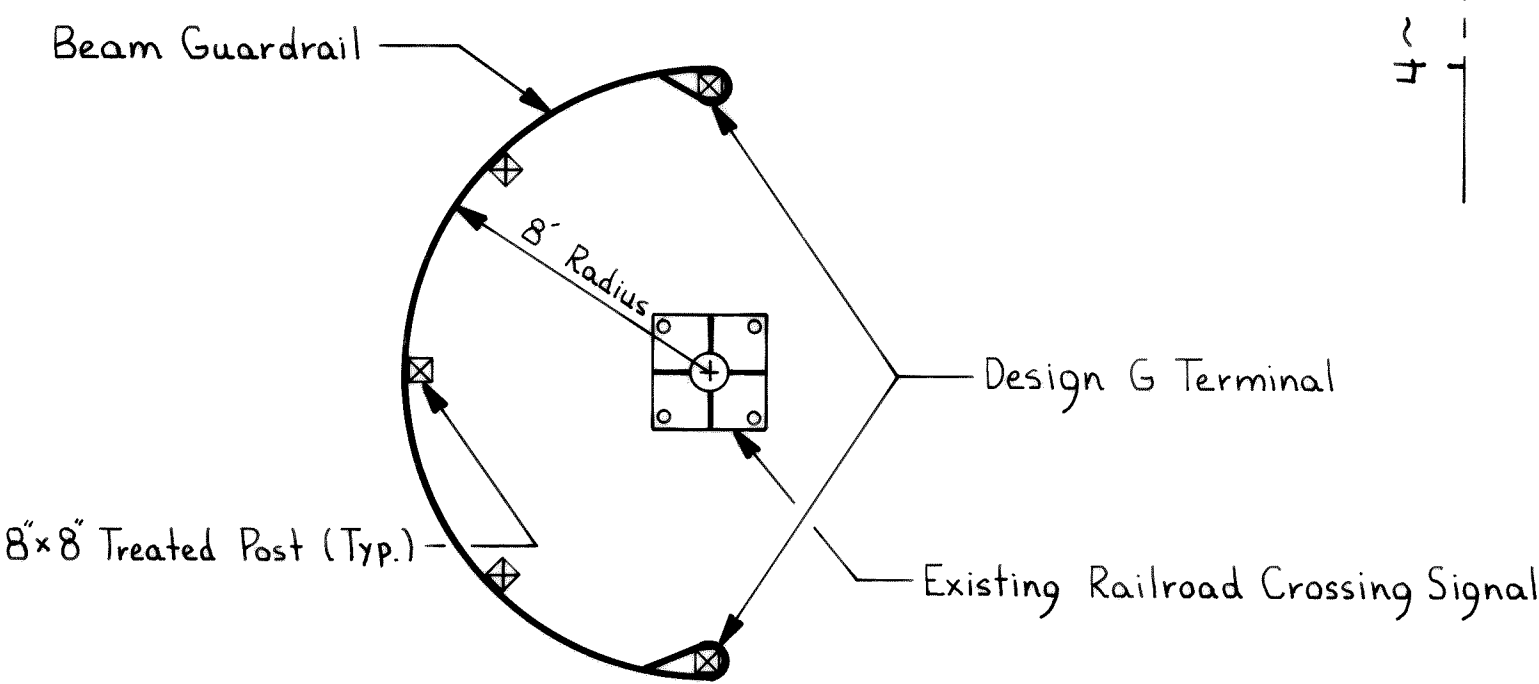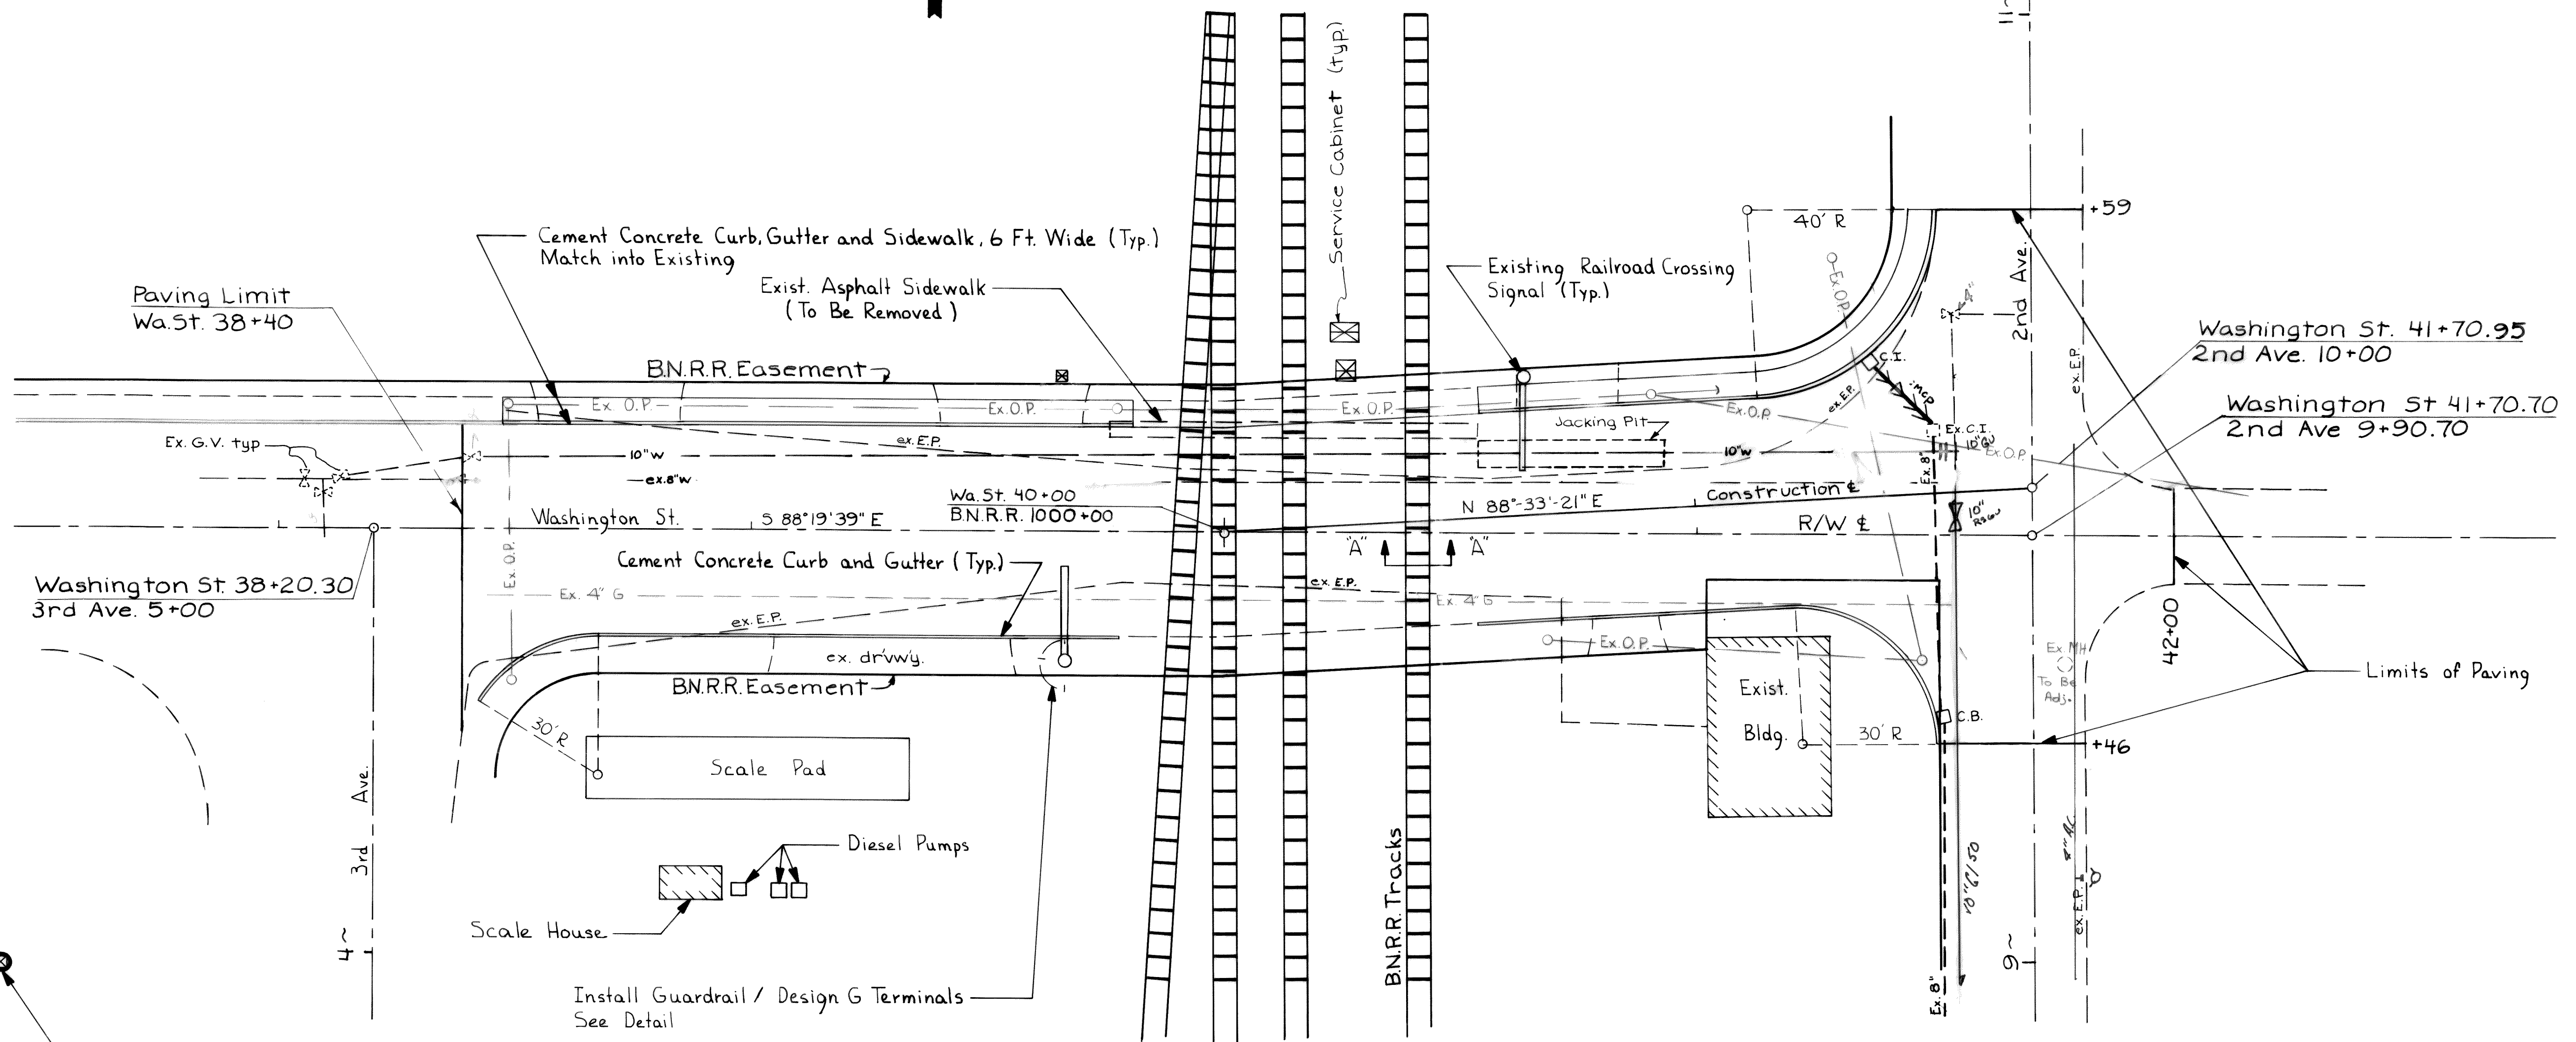

GUARDRAIL DETAIL

Not to Scale

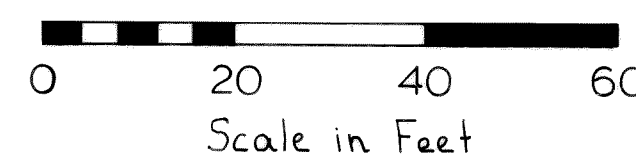

DRAWN	REVIEWER	CHECKED	PROJ. ENGR.	DIST. ADM.	DATE	REVISION	BY	APP'D	REGION NO.	STATE	FED. AID PROJ. NO.	SHEET NO.	TOTAL SHEETS
T. Vargo	P. A. PRICE	J. McCulley	D. Reynolds	R. E. Bockstruck					10	WASH	RRP-N371(I)	87W084	3333

HIGHWAY DIVISION

APPROVED

Washington State
Department of Transportation

CITY OF FERDALE
WASHINGTON STREET



PAVING / DRAINAGE PLAN

SHEET
5
OF
8
SHEETS

20189.006 2.9.00 42




LEGEND

- ① Double Yellow Center Stripe
- ② Plastic Stop Bar
- ③ Plastic Crosswalk Stripe
- ④ Plastic Railroad Symbol
- ⑤ Plastic Traffic Button - Type B 3' o.c.
- ⑥ White Edge Stripe
- ⑦ Lane Marker Type 2 - Type 2d 5 ft. O.C.
- ⑧ Wheel Chair Ramp

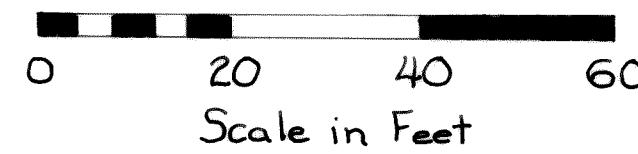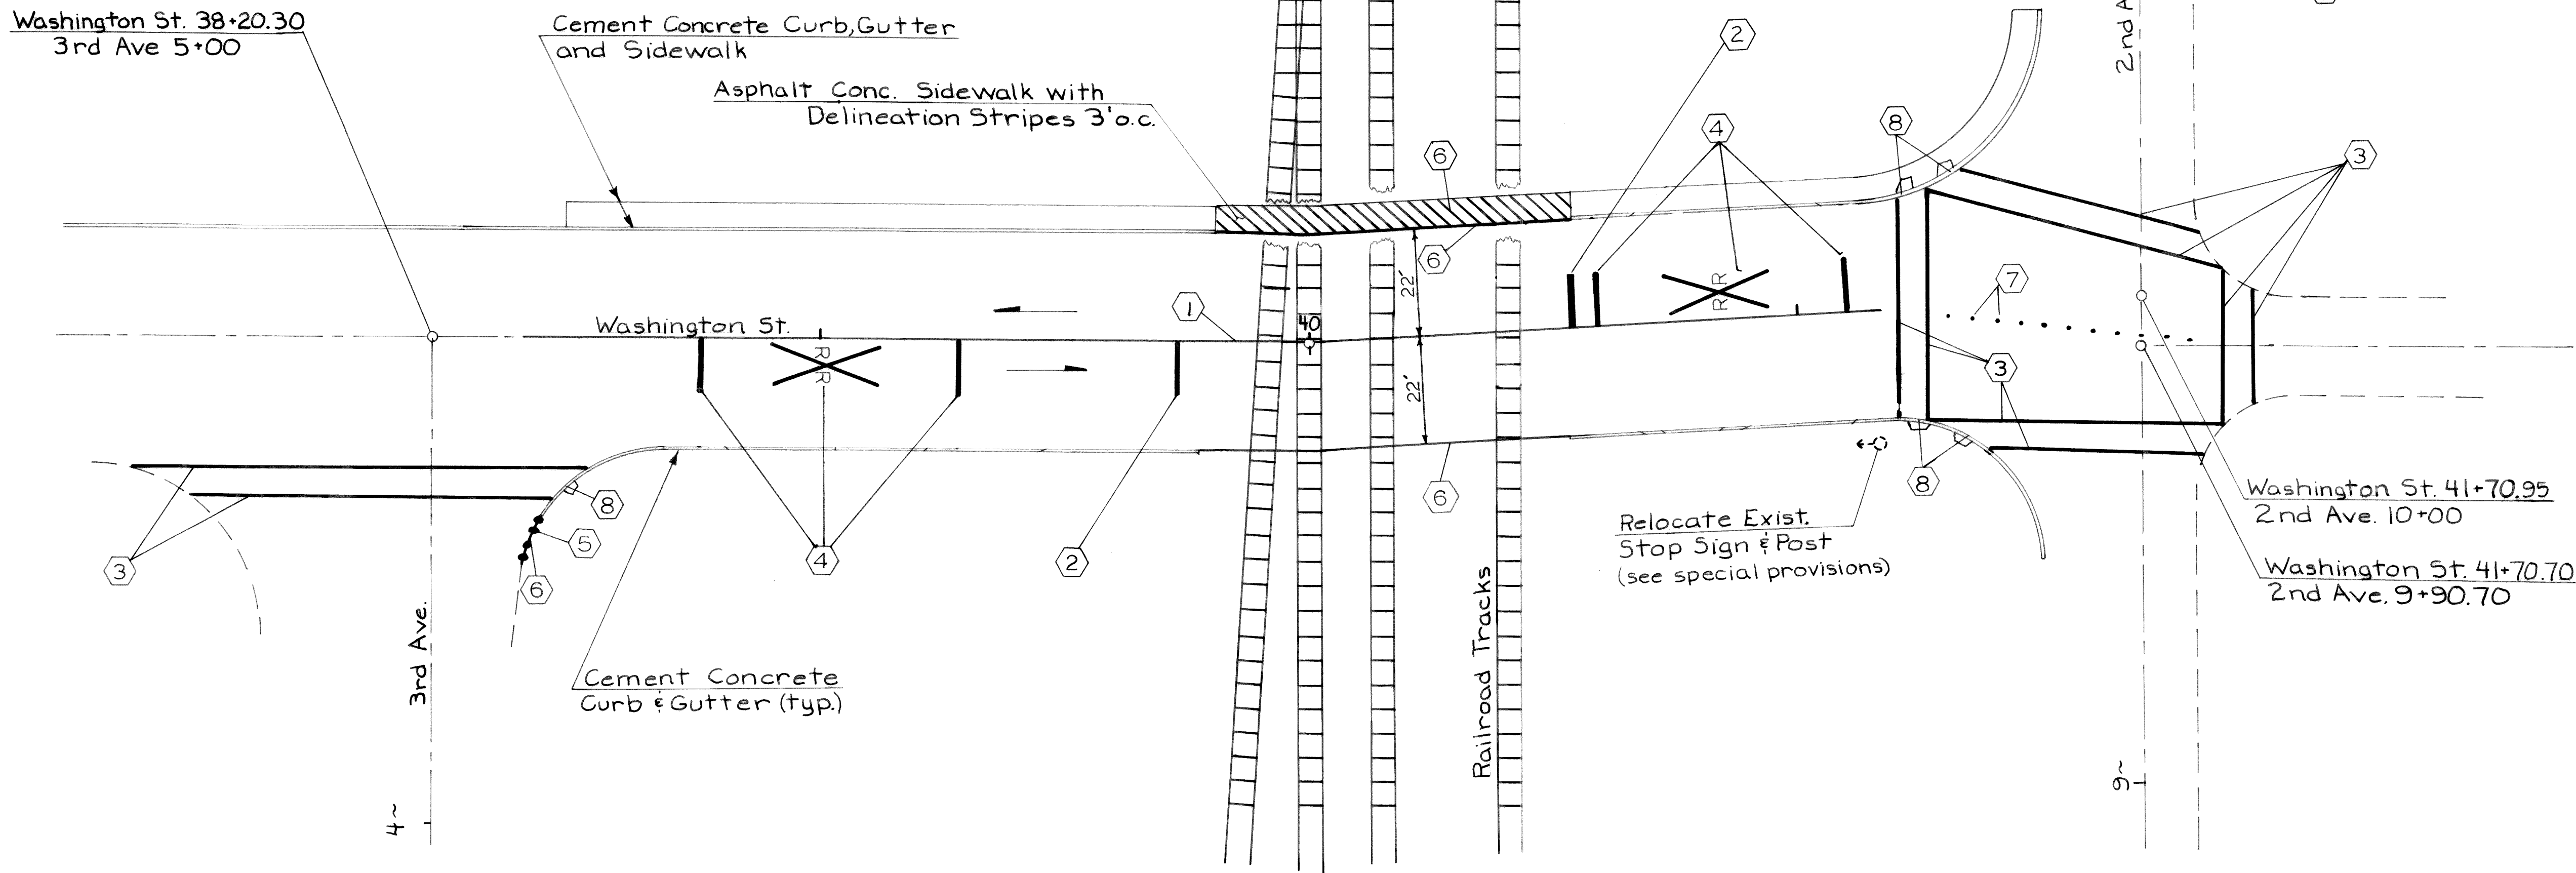

DRAWN J.A. Ciallella		1-87		REGION NO.	STATE	FED. AID PROJ. NO.	SHEET NO.	TOTAL SHEETS	HIGHWAY DIVISION		Washington State Department of Transportation		CITY OF FERNDALE WASHINGTON STREET		SHEET 6 OF 8 SHEETS		
REVIEWER P.A. PRICE				10	WASH	RRP-N371(I)											
CHECKED				JOB NUMBER		87W084											
PROJ. ENGR. D. Reynolds				CONTRACT NO.		3333											
DIST. ADM. R. Bockstruck				DATE		REVISION		BY APP'D		APPROVED				CHANNELIZATION/SIGNING PLAN			

WASHINGTON STREET S-0302
STA 88+00 TO STA 42+00
CHANNELIZATION/SIGNING
SHEET 6 OF 9

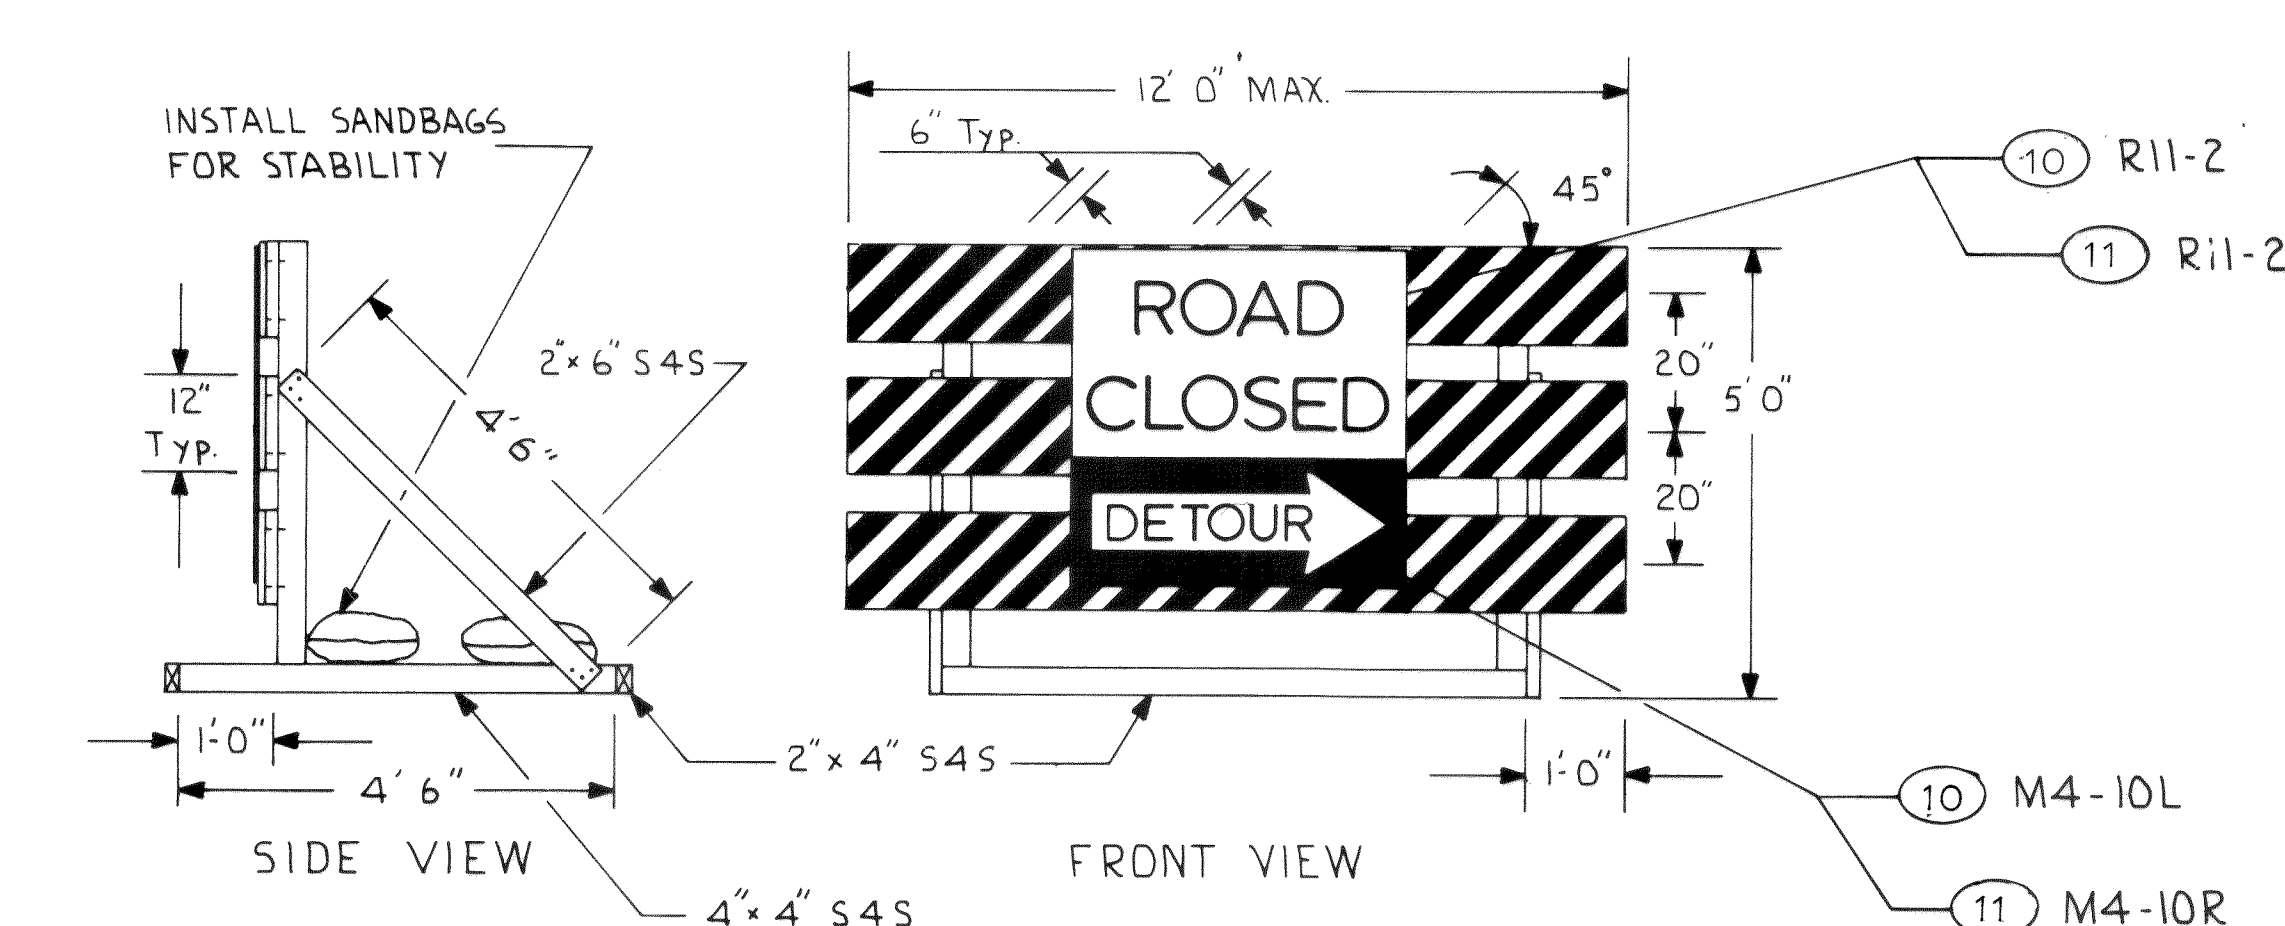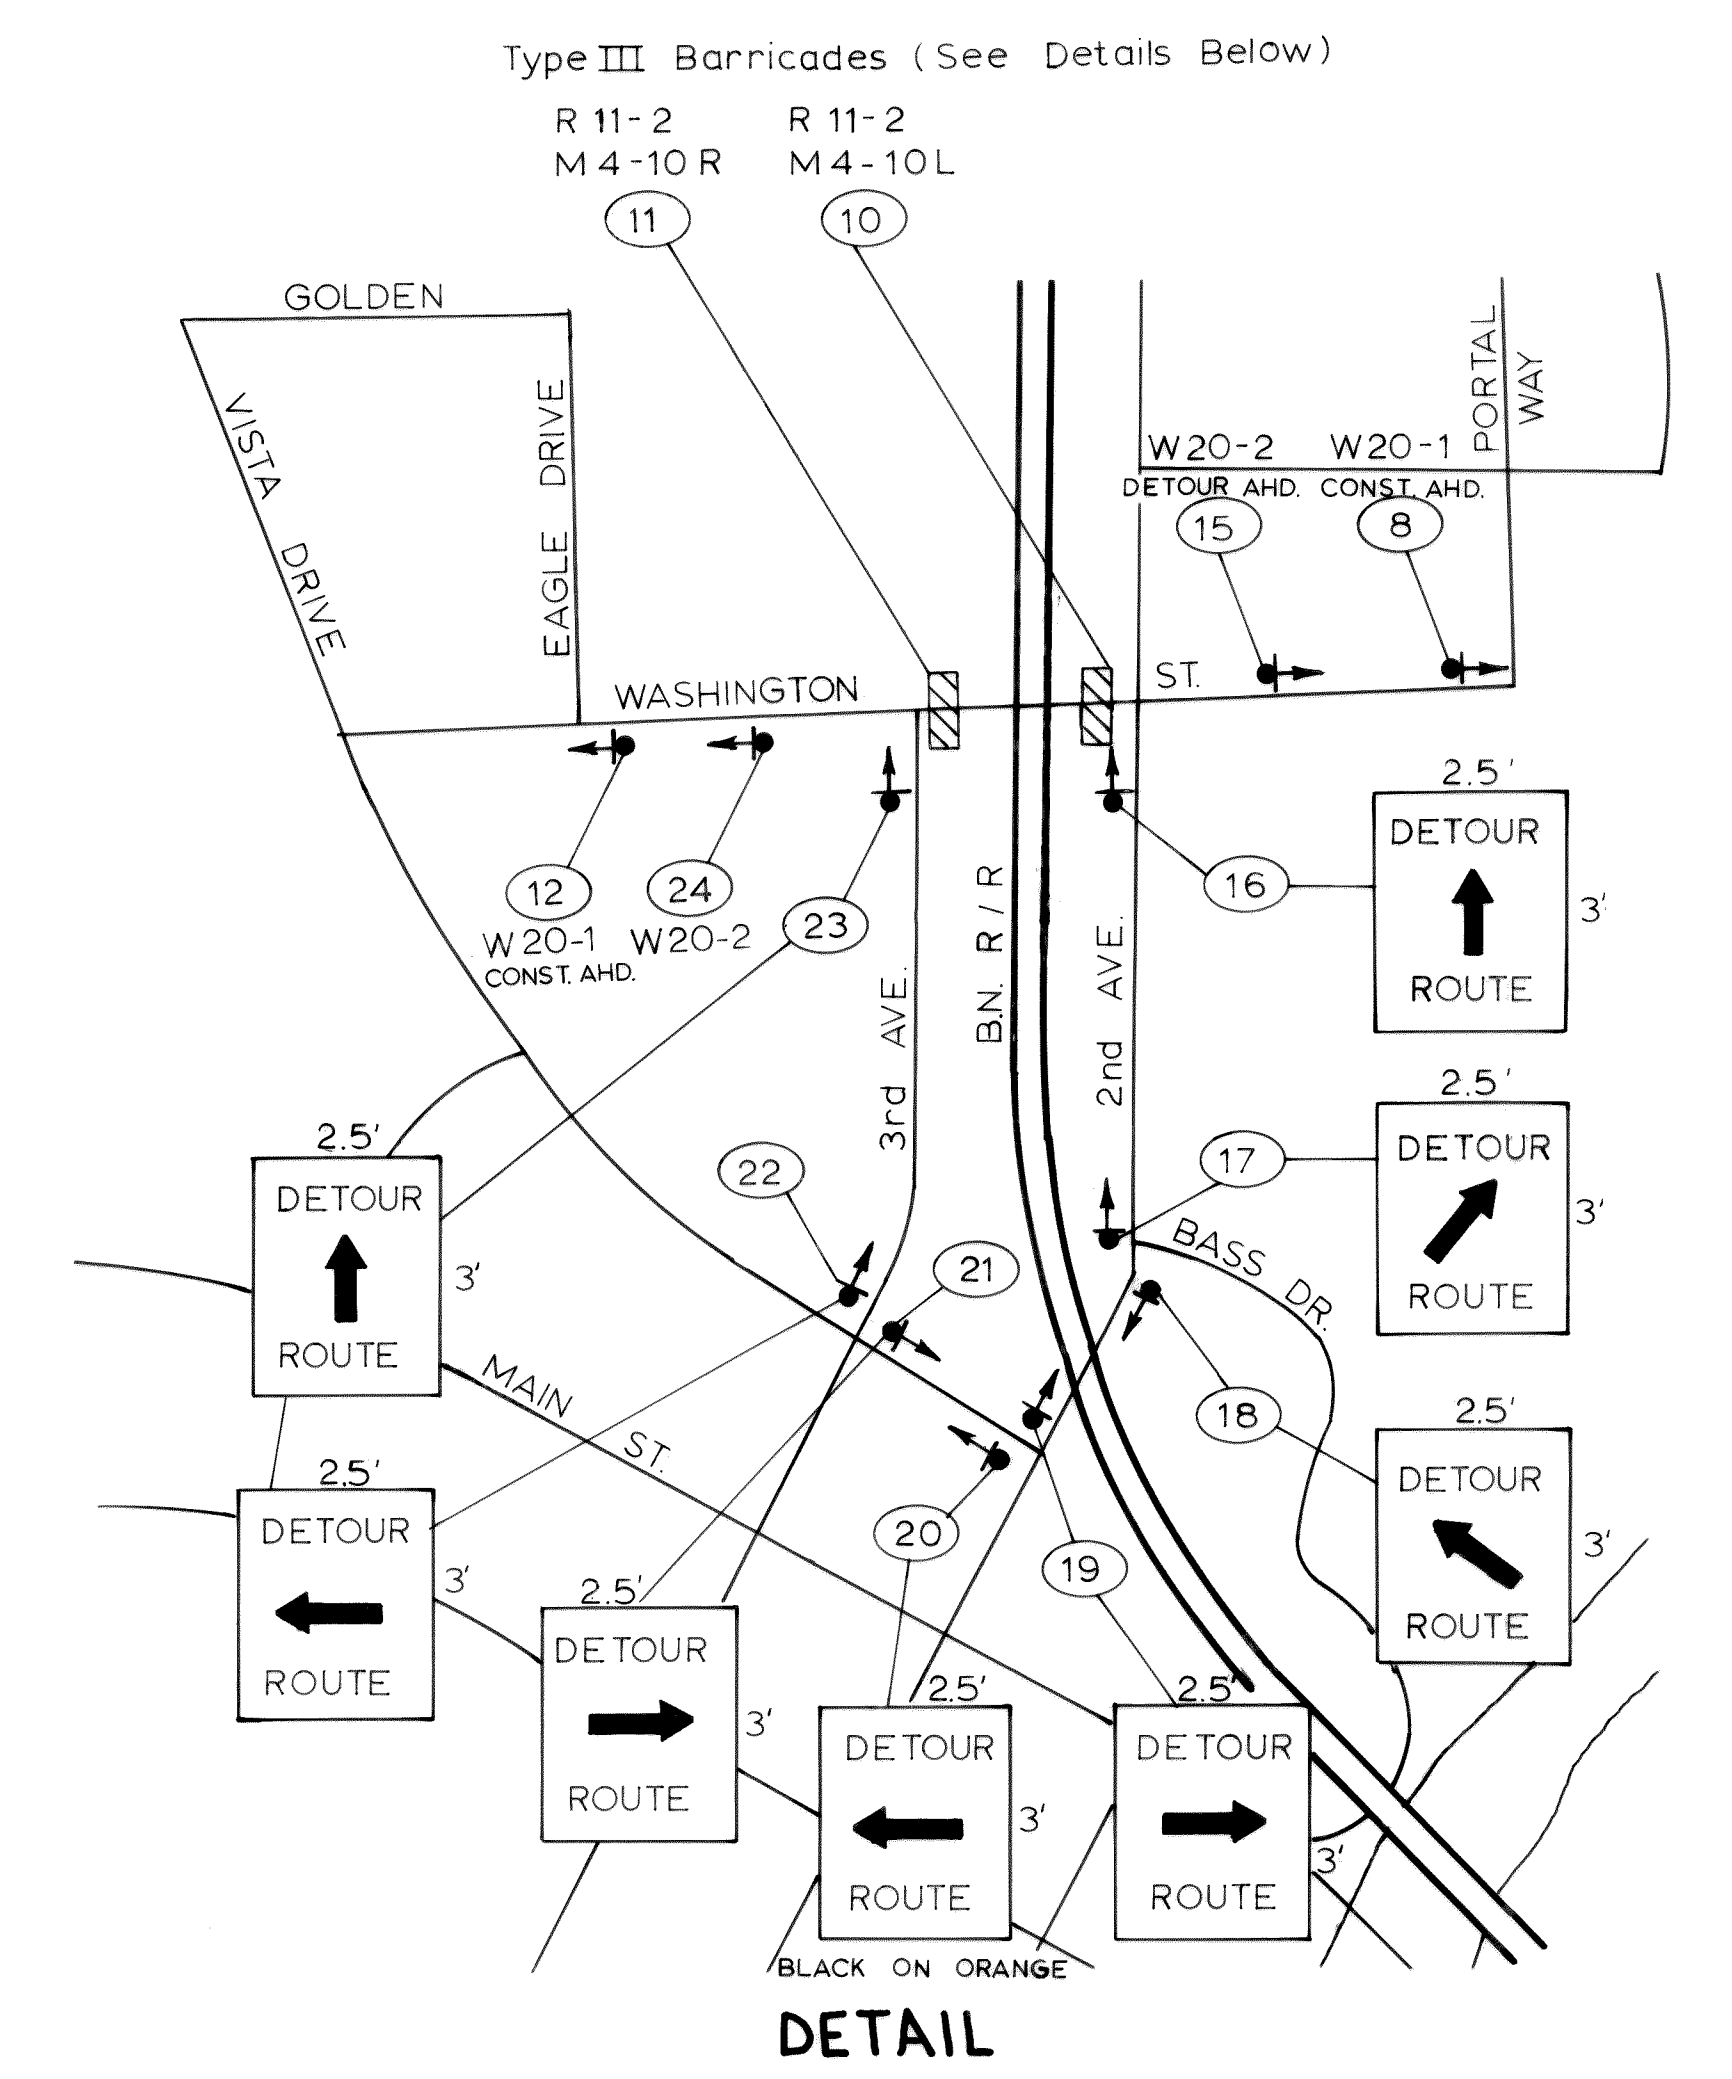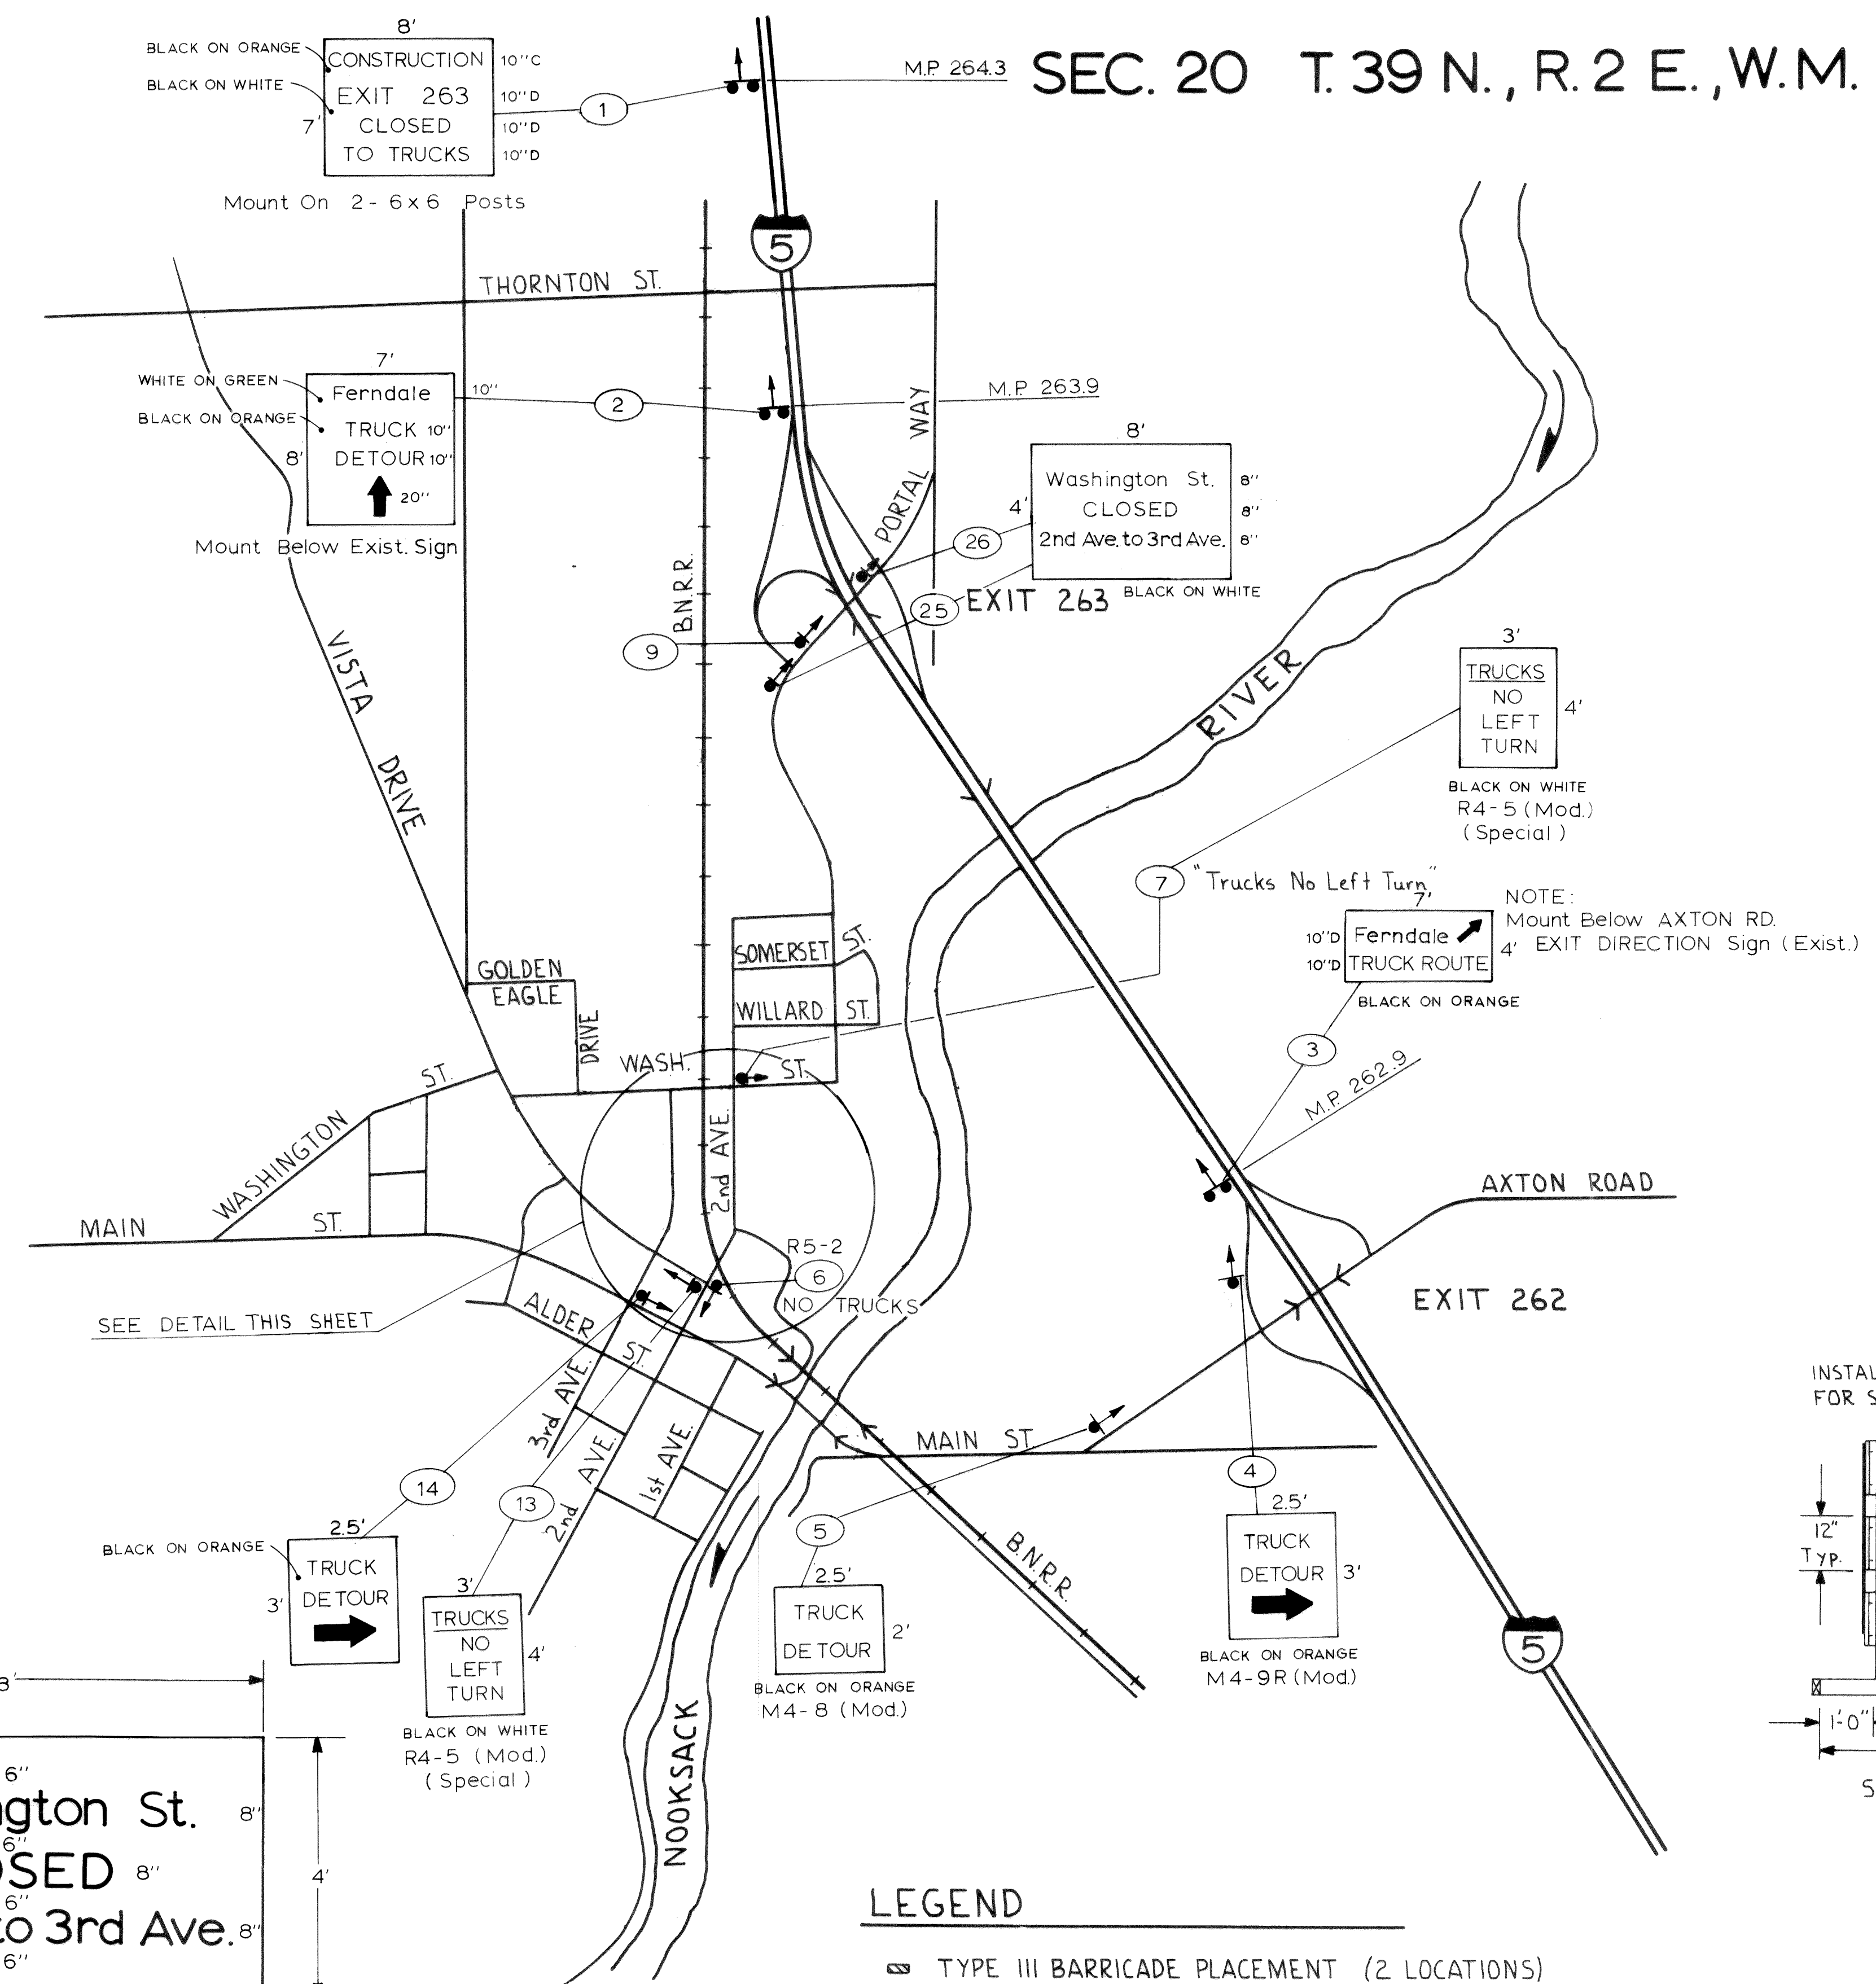

TYPE III BARRICADE DETAILS, 10 & 11

NOTES: 1. BARRICADES SHALL BE INSTALLED IN ACCORDANCE WITH PART VI OF THE MUTCD.
 2. BARRICADES SHALL CONFORM TO THE BASIC CONCEPTS AND DIMENSIONS AS SHOWN. HOWEVER, ALTERNATES MAY BE ACCEPTED SUBJECT TO APPROVAL OF THE ENGINEER.
 3. BARRICADE SHOWN IS FOR PLACEMENT NEAR INTERSECTION OF WASH. AND 3rd; CHANGE SIGN M4-10R TO M4-10L FOR OTHER BARRICADE PLACEMENT.

STA. 38+40 TO STA. 42+00
 WHATCOM COUNTY
 DETOUR PLAN
 SHEET 8 OF 8

						REGION NO.	STATE	FED. AID PROJ. NO.	SHEET NO.	TOTAL SHEETS
DRAWN	T. Vargo					10	WASH	RRP-N371(I)		
CHECKED	J. McCulley					JOB NUMBER				
PROJ. ENGR.	D. Reynolds					87W084				
DIST. ADM.	R. E. Bockstruck	7-23-87	Del Duplication Of Signs			CONTRACT NO.				
	DATE		REVISION		BY	APP'D	3333			

HIGHWAY DIVISION

APPROVED

Washington State
Department of Transportation

CITY OF FERDALE
WASHINGTON STREET

DETOUR PLAN