
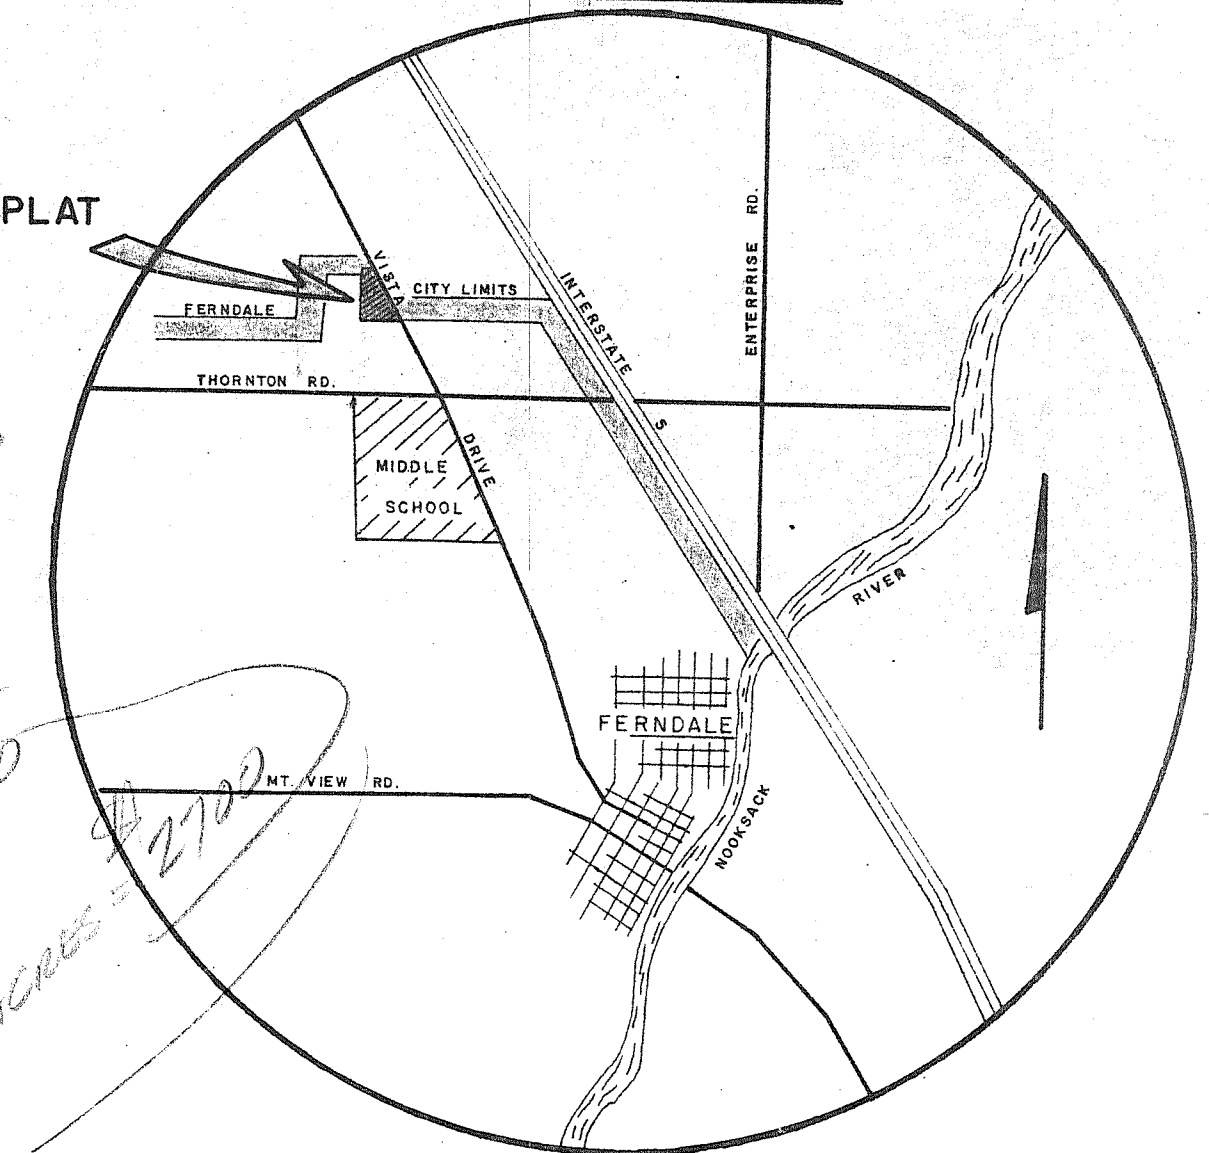


Horizon View

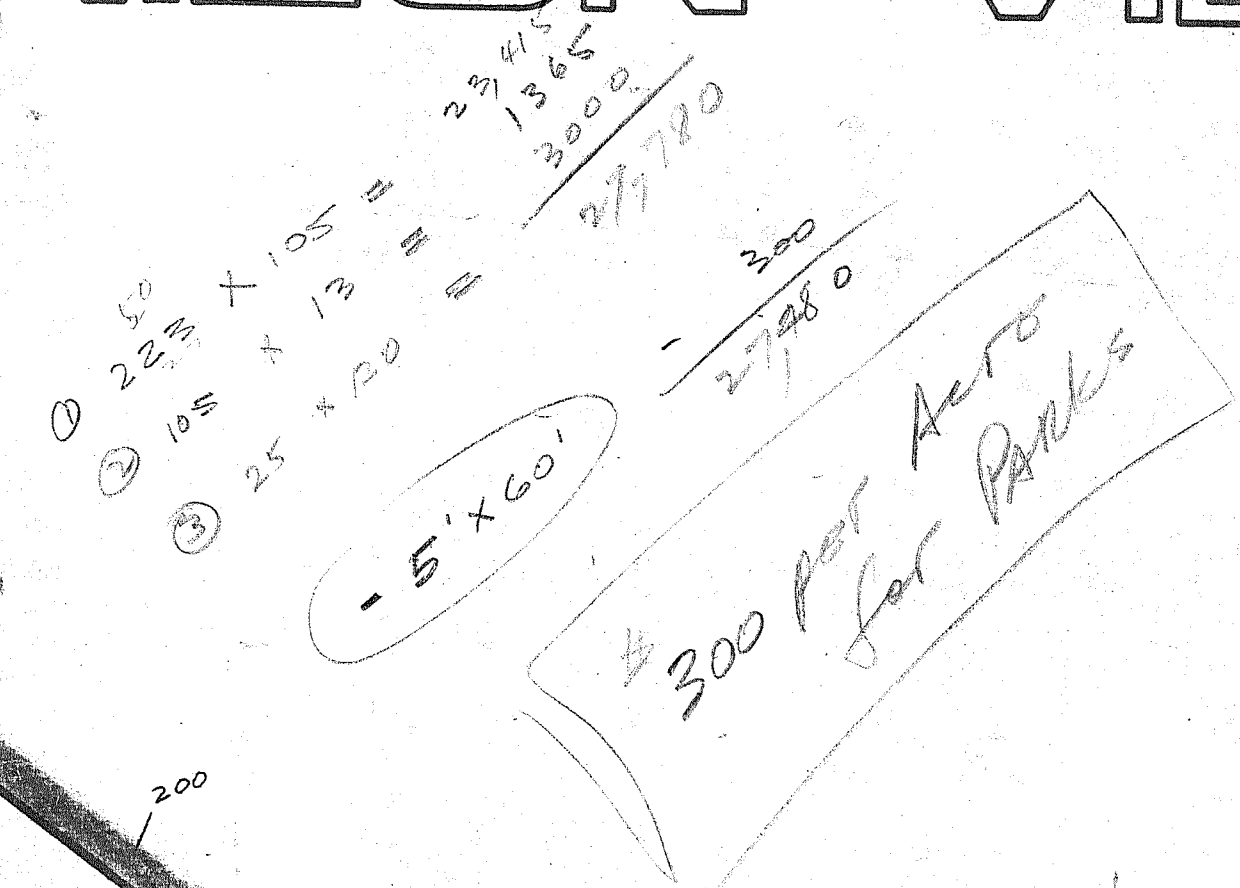

Total P' = 365,875 =
8.4 Acres

4300 x 8.4 acres = 42520
OR 9A

[illegible]

PORTIONS OF THE SW $\frac{1}{4}$ NW $\frac{1}{4}$ SE $\frac{1}{4}$ AND
NW $\frac{1}{4}$ SW $\frac{1}{4}$ SE $\frac{1}{4}$ OF SEC. 18, TWP. 39, R.2 E., W. M.


00443.001 5/21/12 CL

100


SCALE	REVISIONS
" - 50'	

RONALD T. JEPSON & ASSOCIATES


HORIZON VIEW

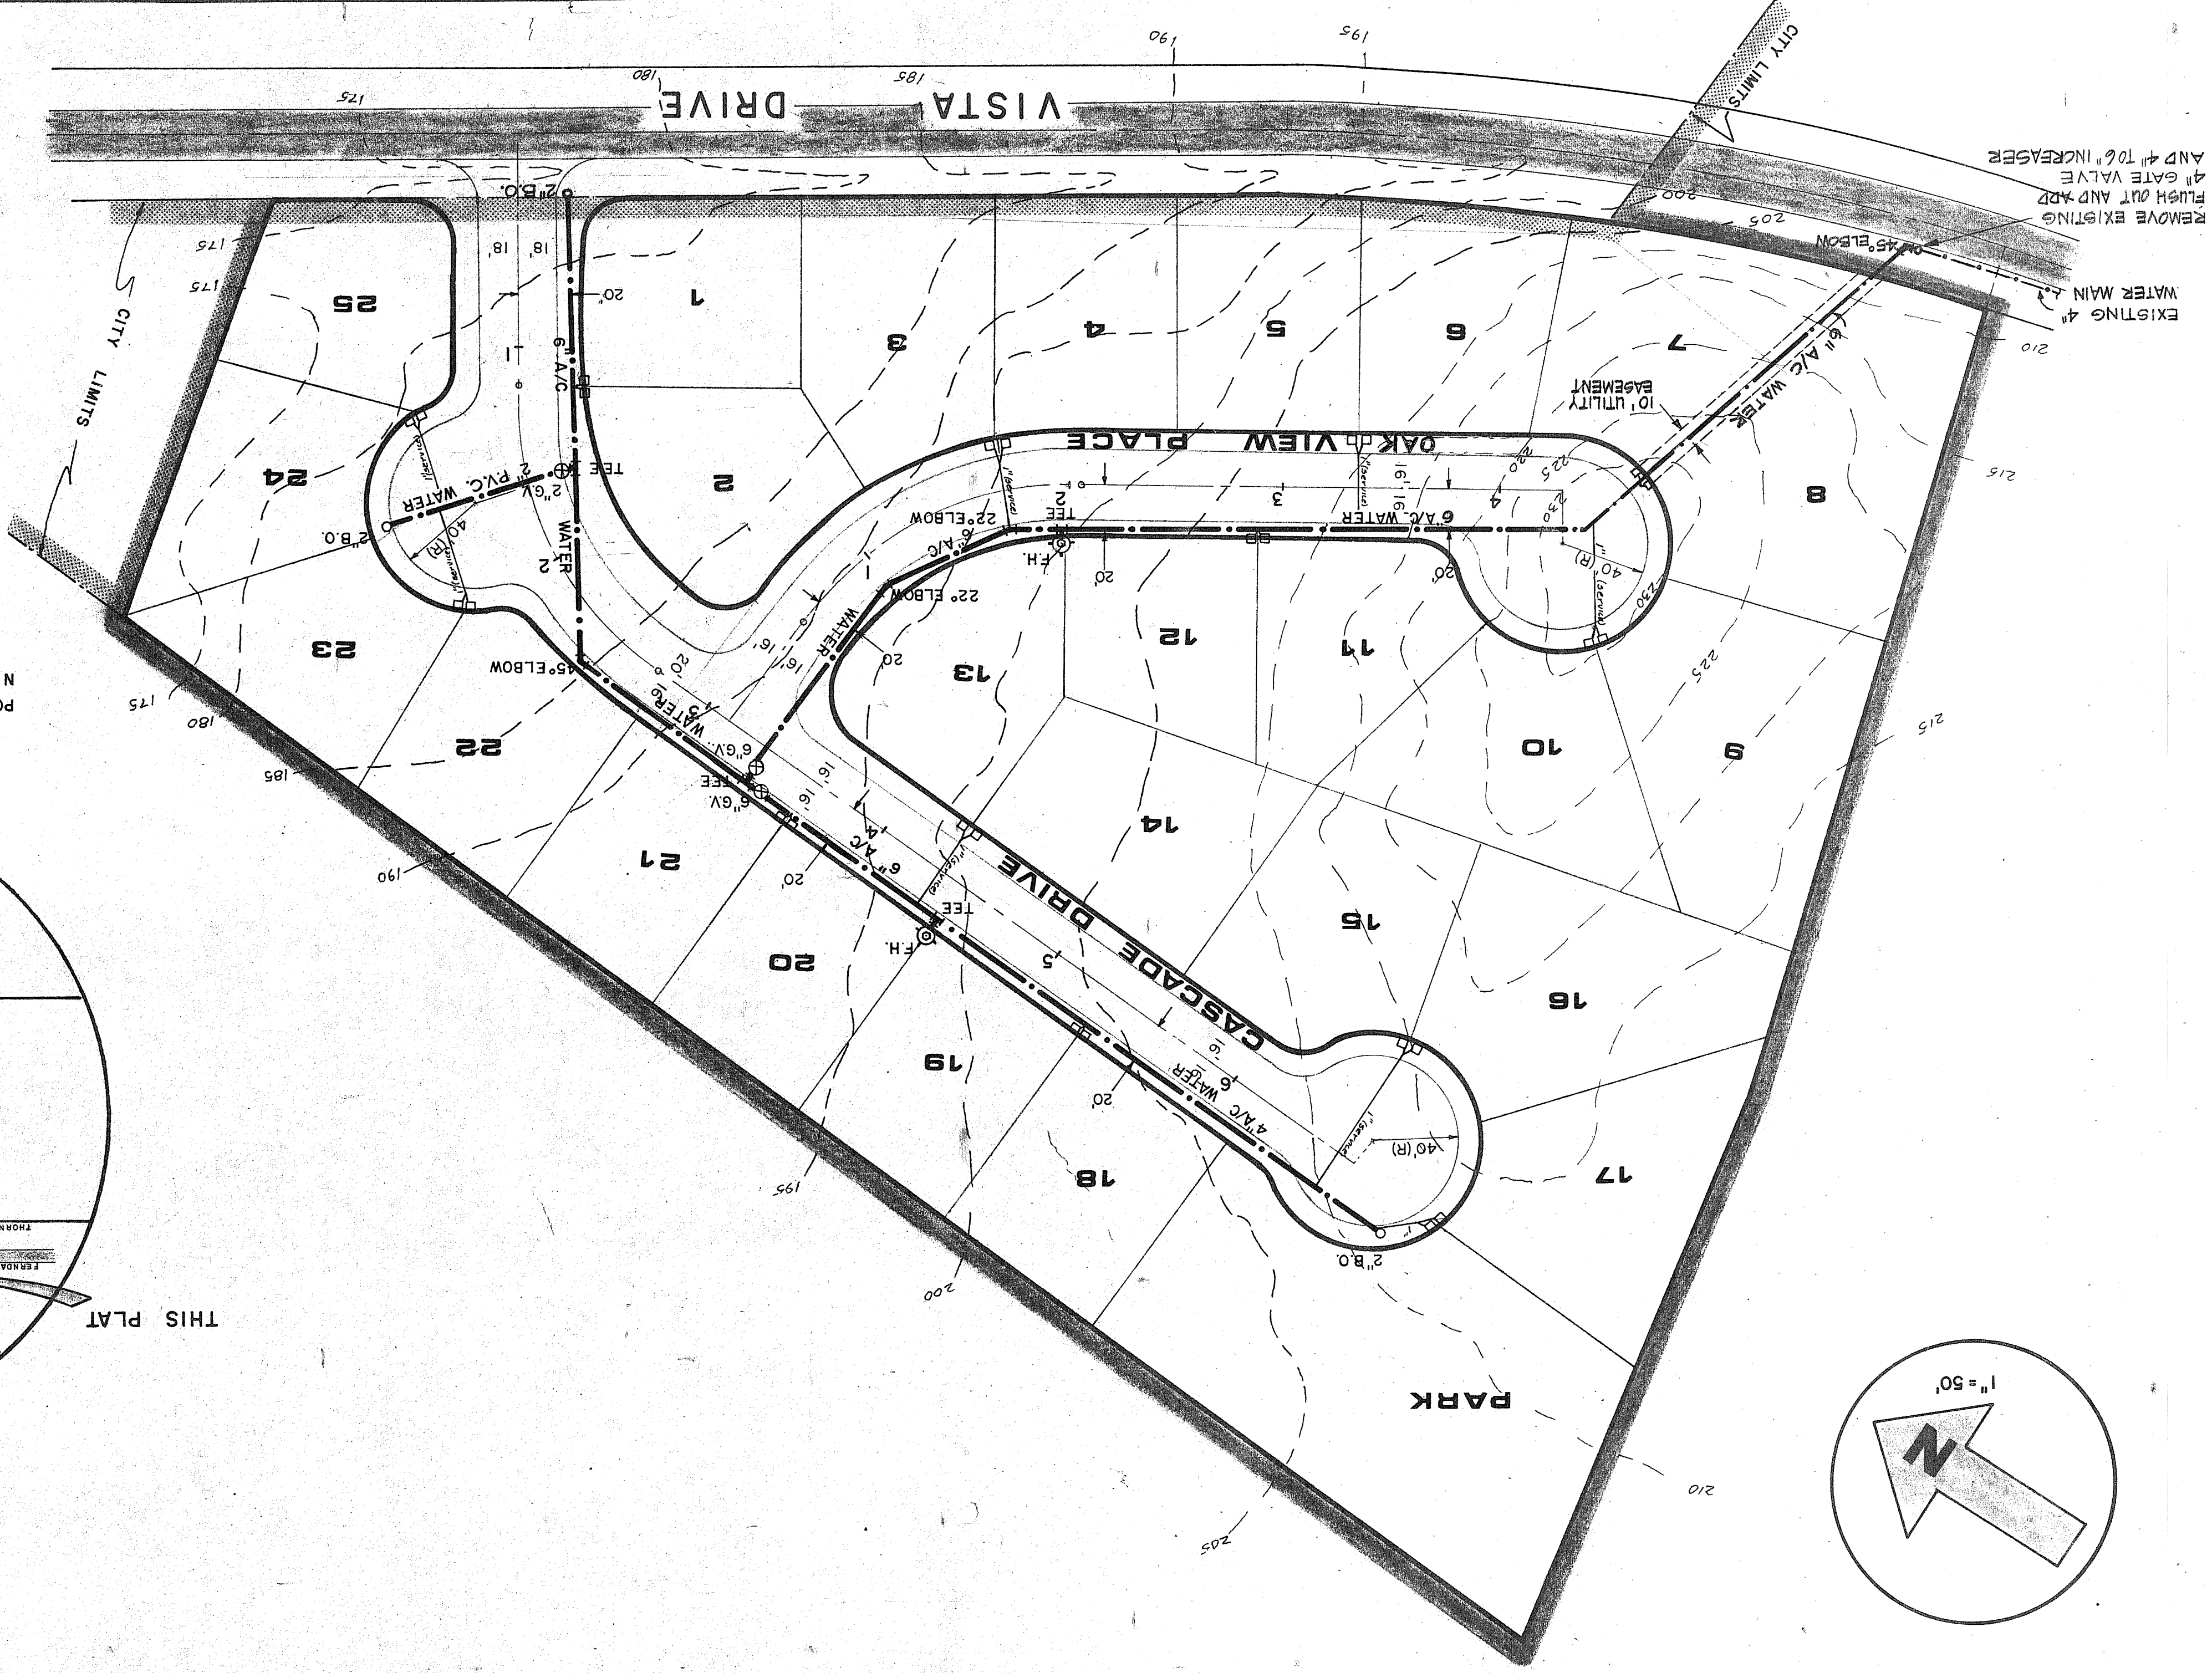


Legal Description
PORTIONS OF THE SW 1/4 NW 1/4 SE 1/4 AND NW 1/4 SW 1/4 SE 1/4 OF SEC. 18, TWP. 39, R. 2 E., W. M.

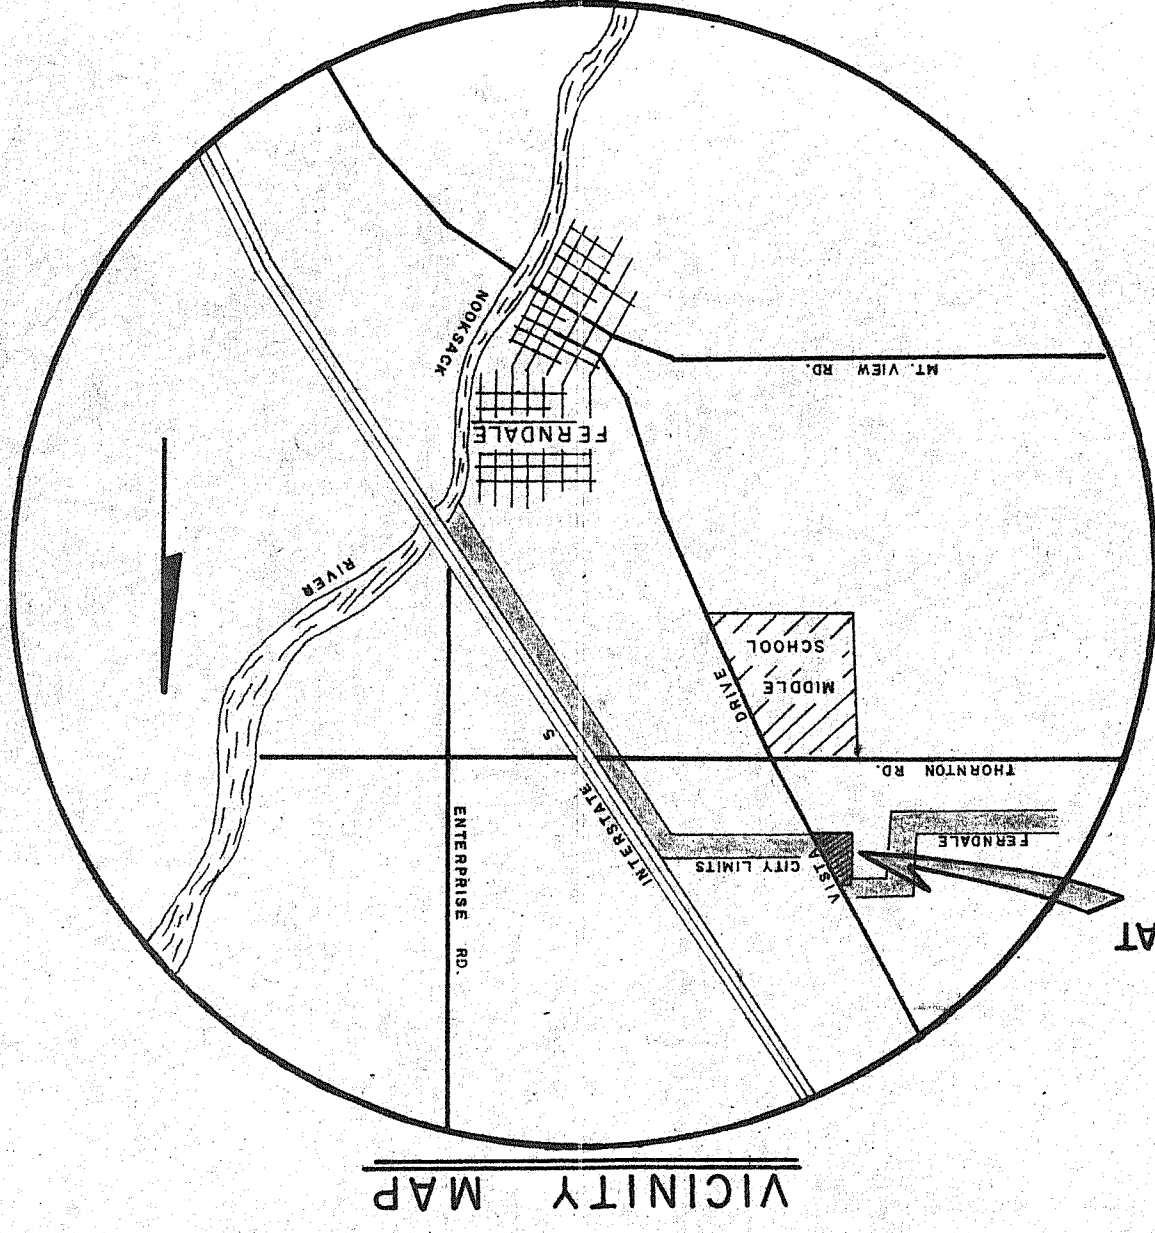

SCALE	DATE	REVISIONS
1" = 50'		
DRAWN		
WFS		
CHECKED		
JWT		

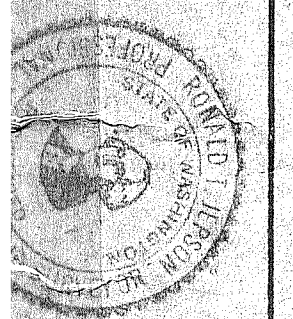




HORIZON VIEW
WATER DISTRIBUTION

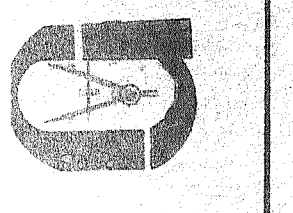

RONALD T. JEPSON & ASSOCIATES
3313 MERIDIAN BELLINGHAM, 733-5760


00443.002 5/21/12 CL

HORIZON VIEW

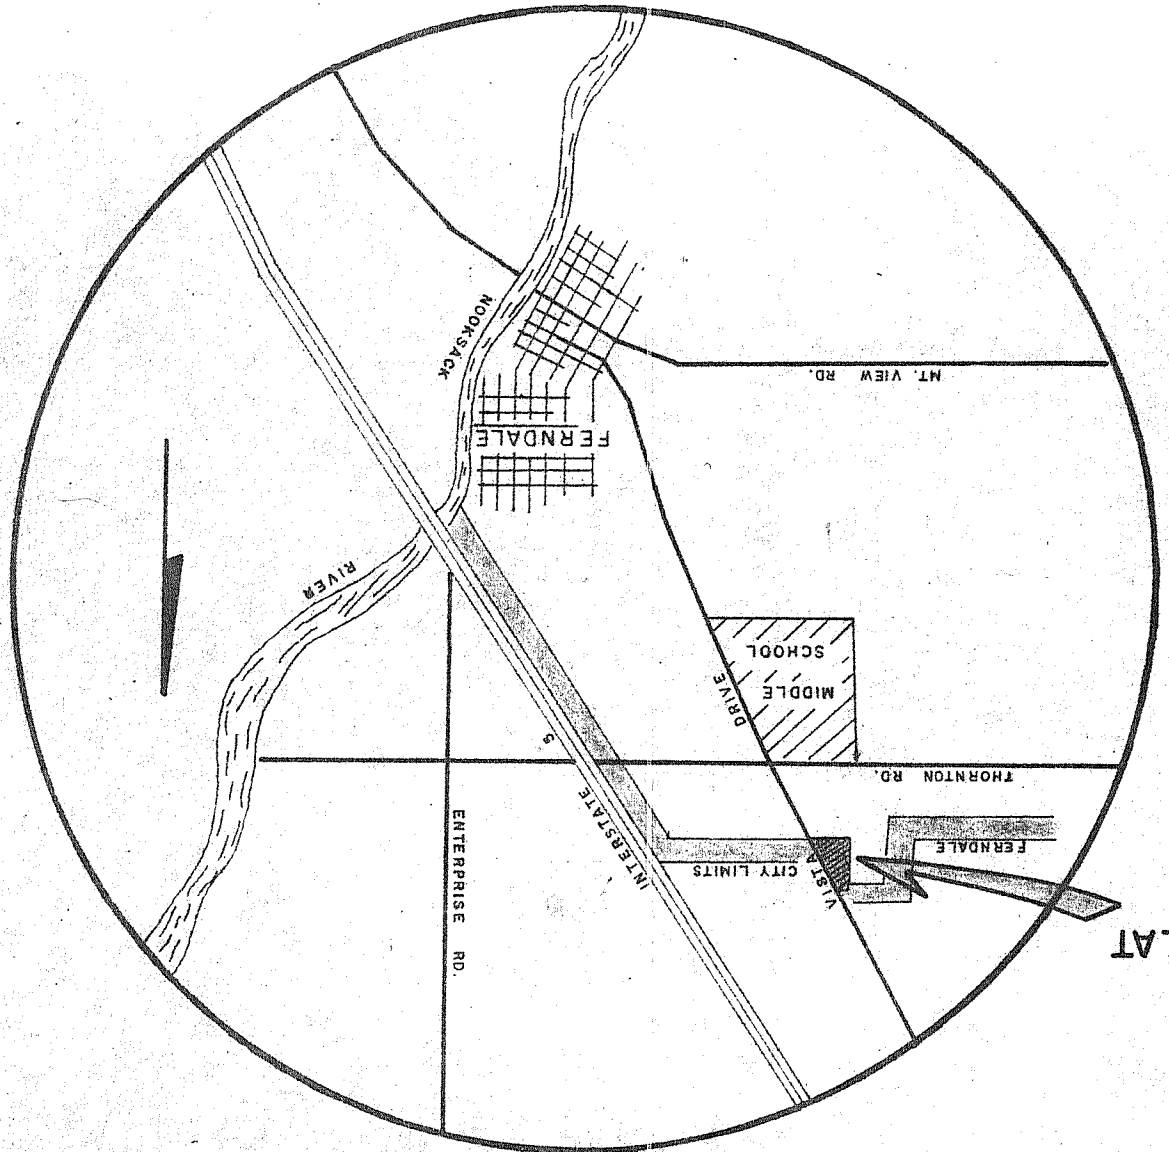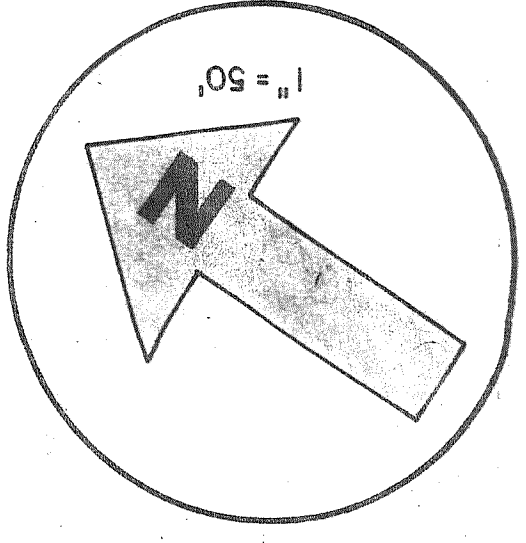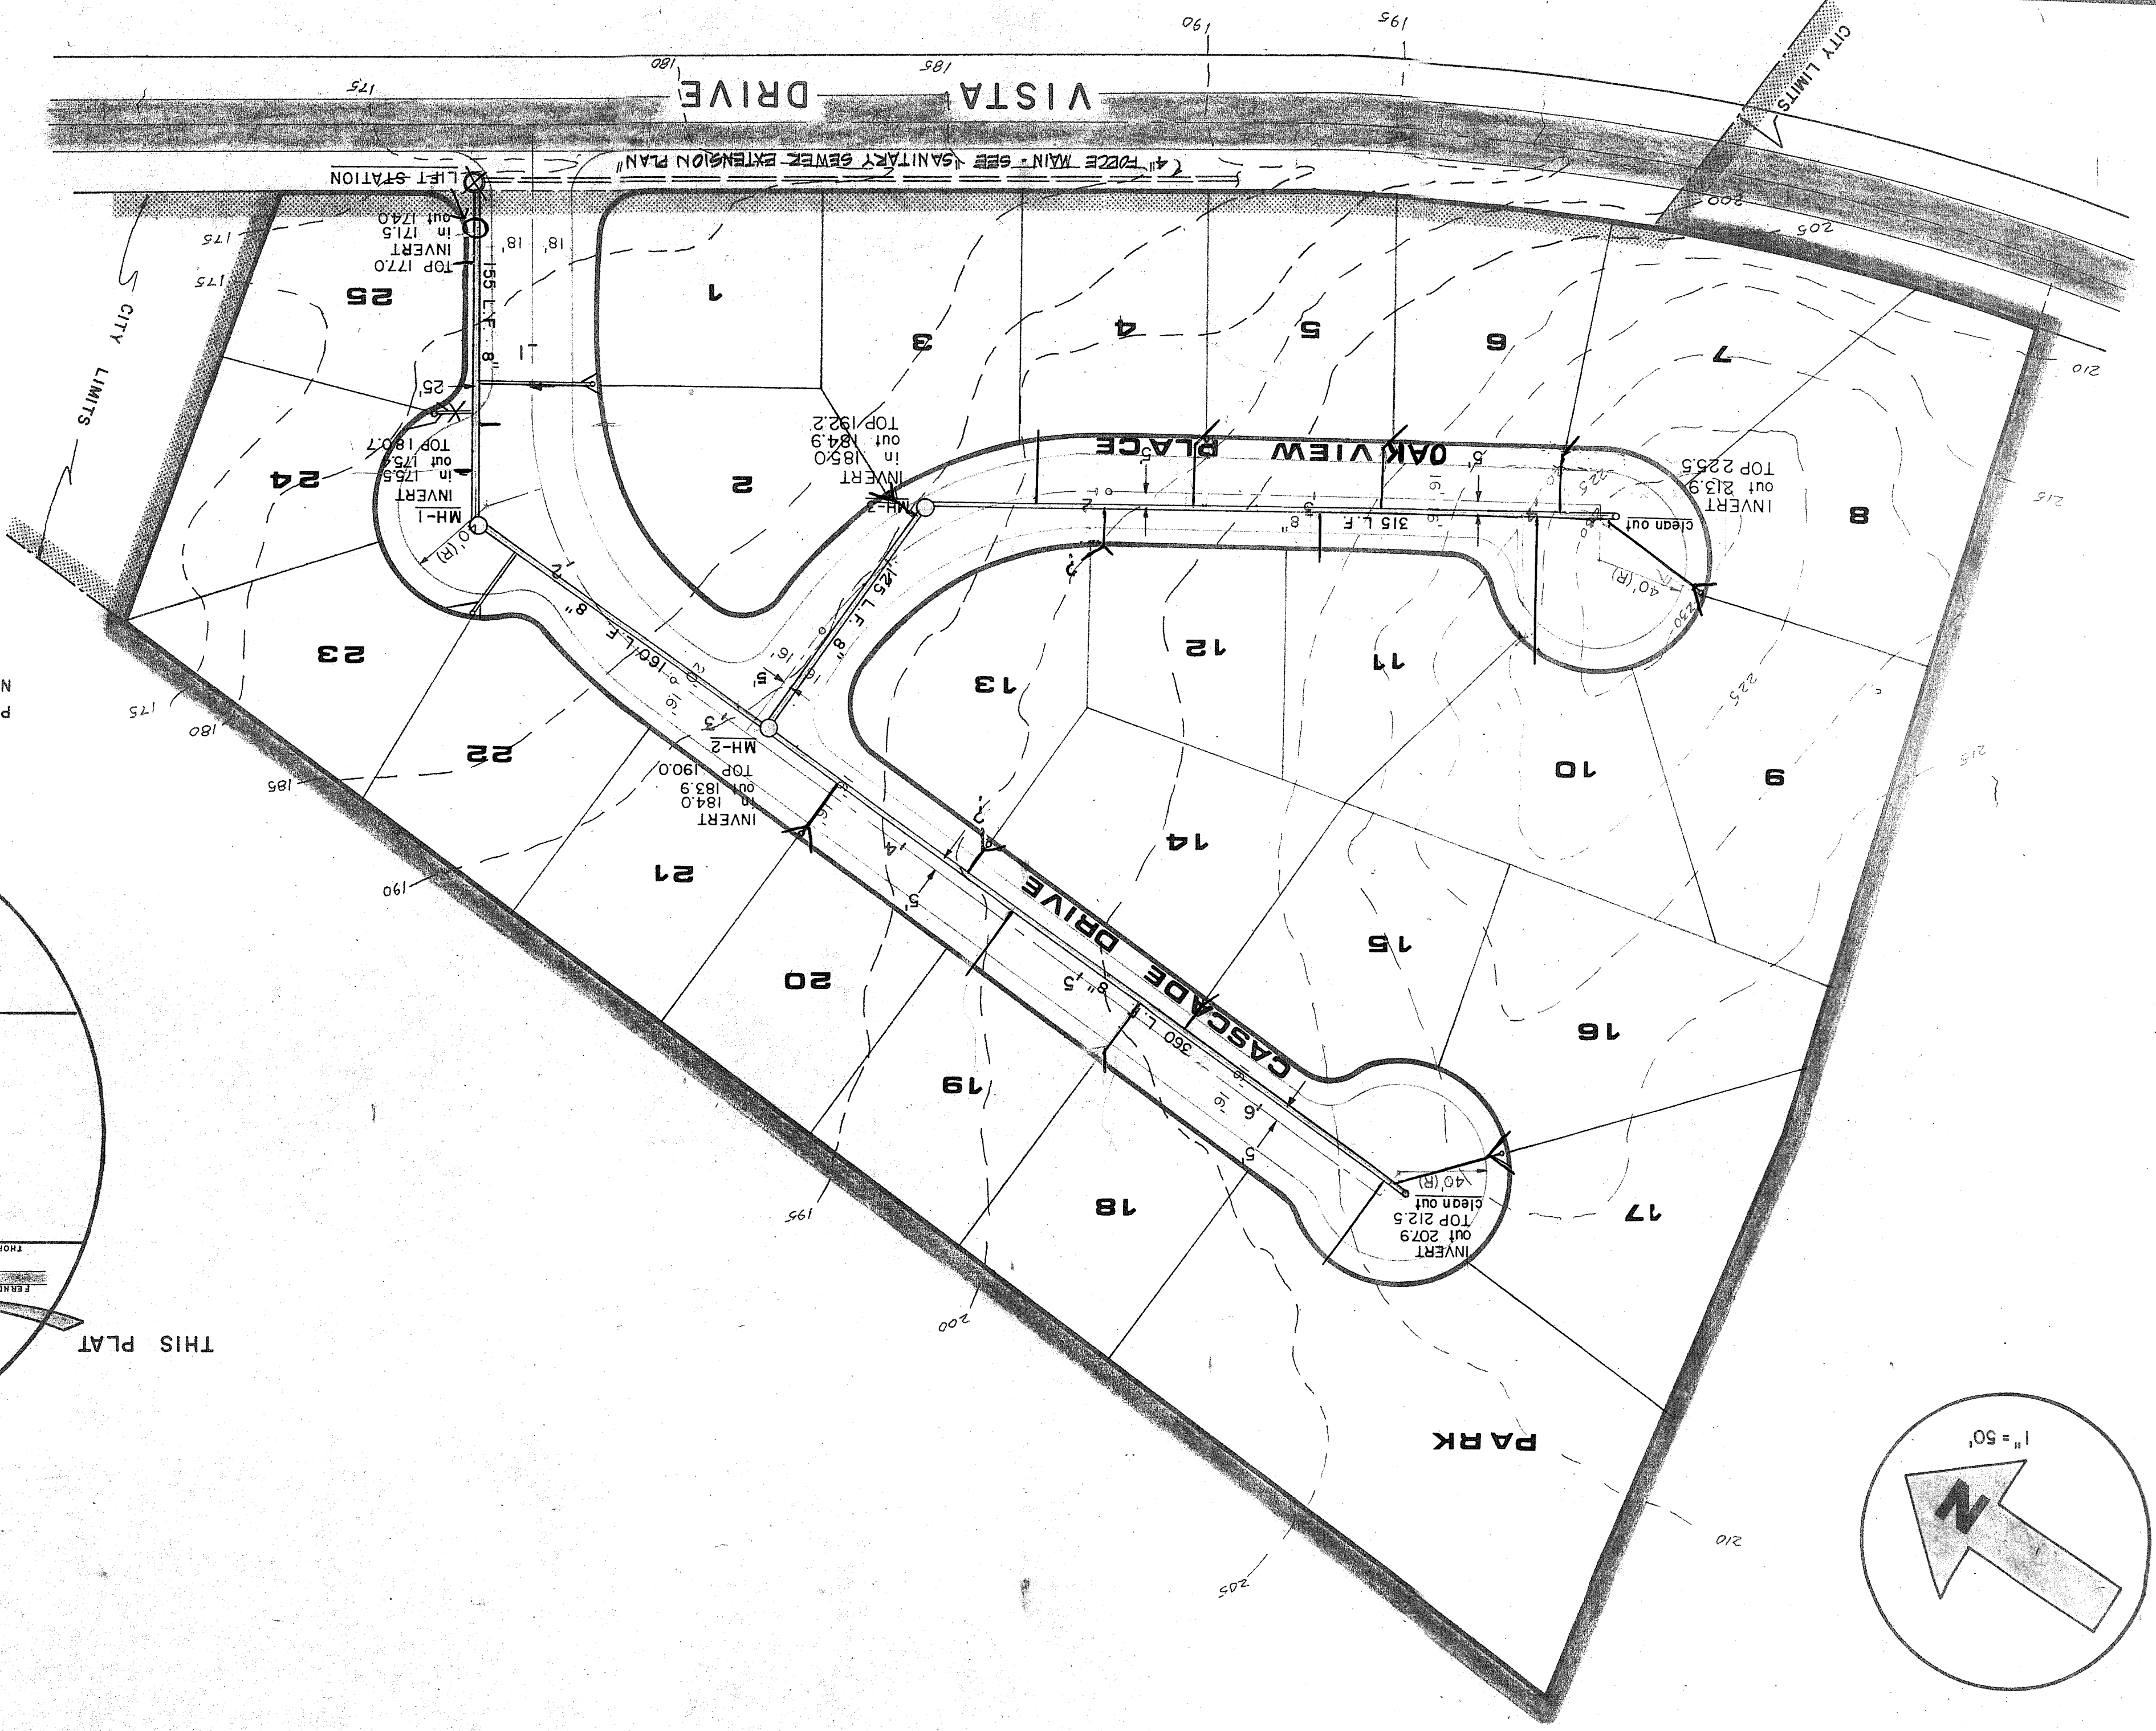


Legal Description
PORTIONS OF THE SW 1/4 NW 1/4 SE 1/4 AND
NW 1/4 SW 1/4 SE 1/4 OF SEC. 18, TWP. 39, R. 2E, W. M.



SCALE	REVISIONS
1" = 50'	
DATE	
DRAWN	
CHECKED	
DATE	
DRAWN	
CHECKED	
DATE	



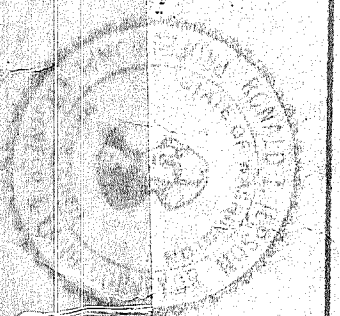


HORIZON VIEW
SANITARY SEWER




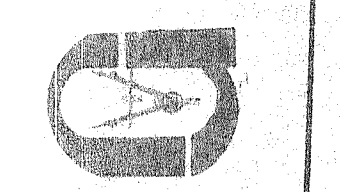


RONALD T. JEPSON & ASSOCIATES
3313 MERIDIAN BELLINGHAM, WA 98201
ENGINEERS SURVEYORS 733-5760

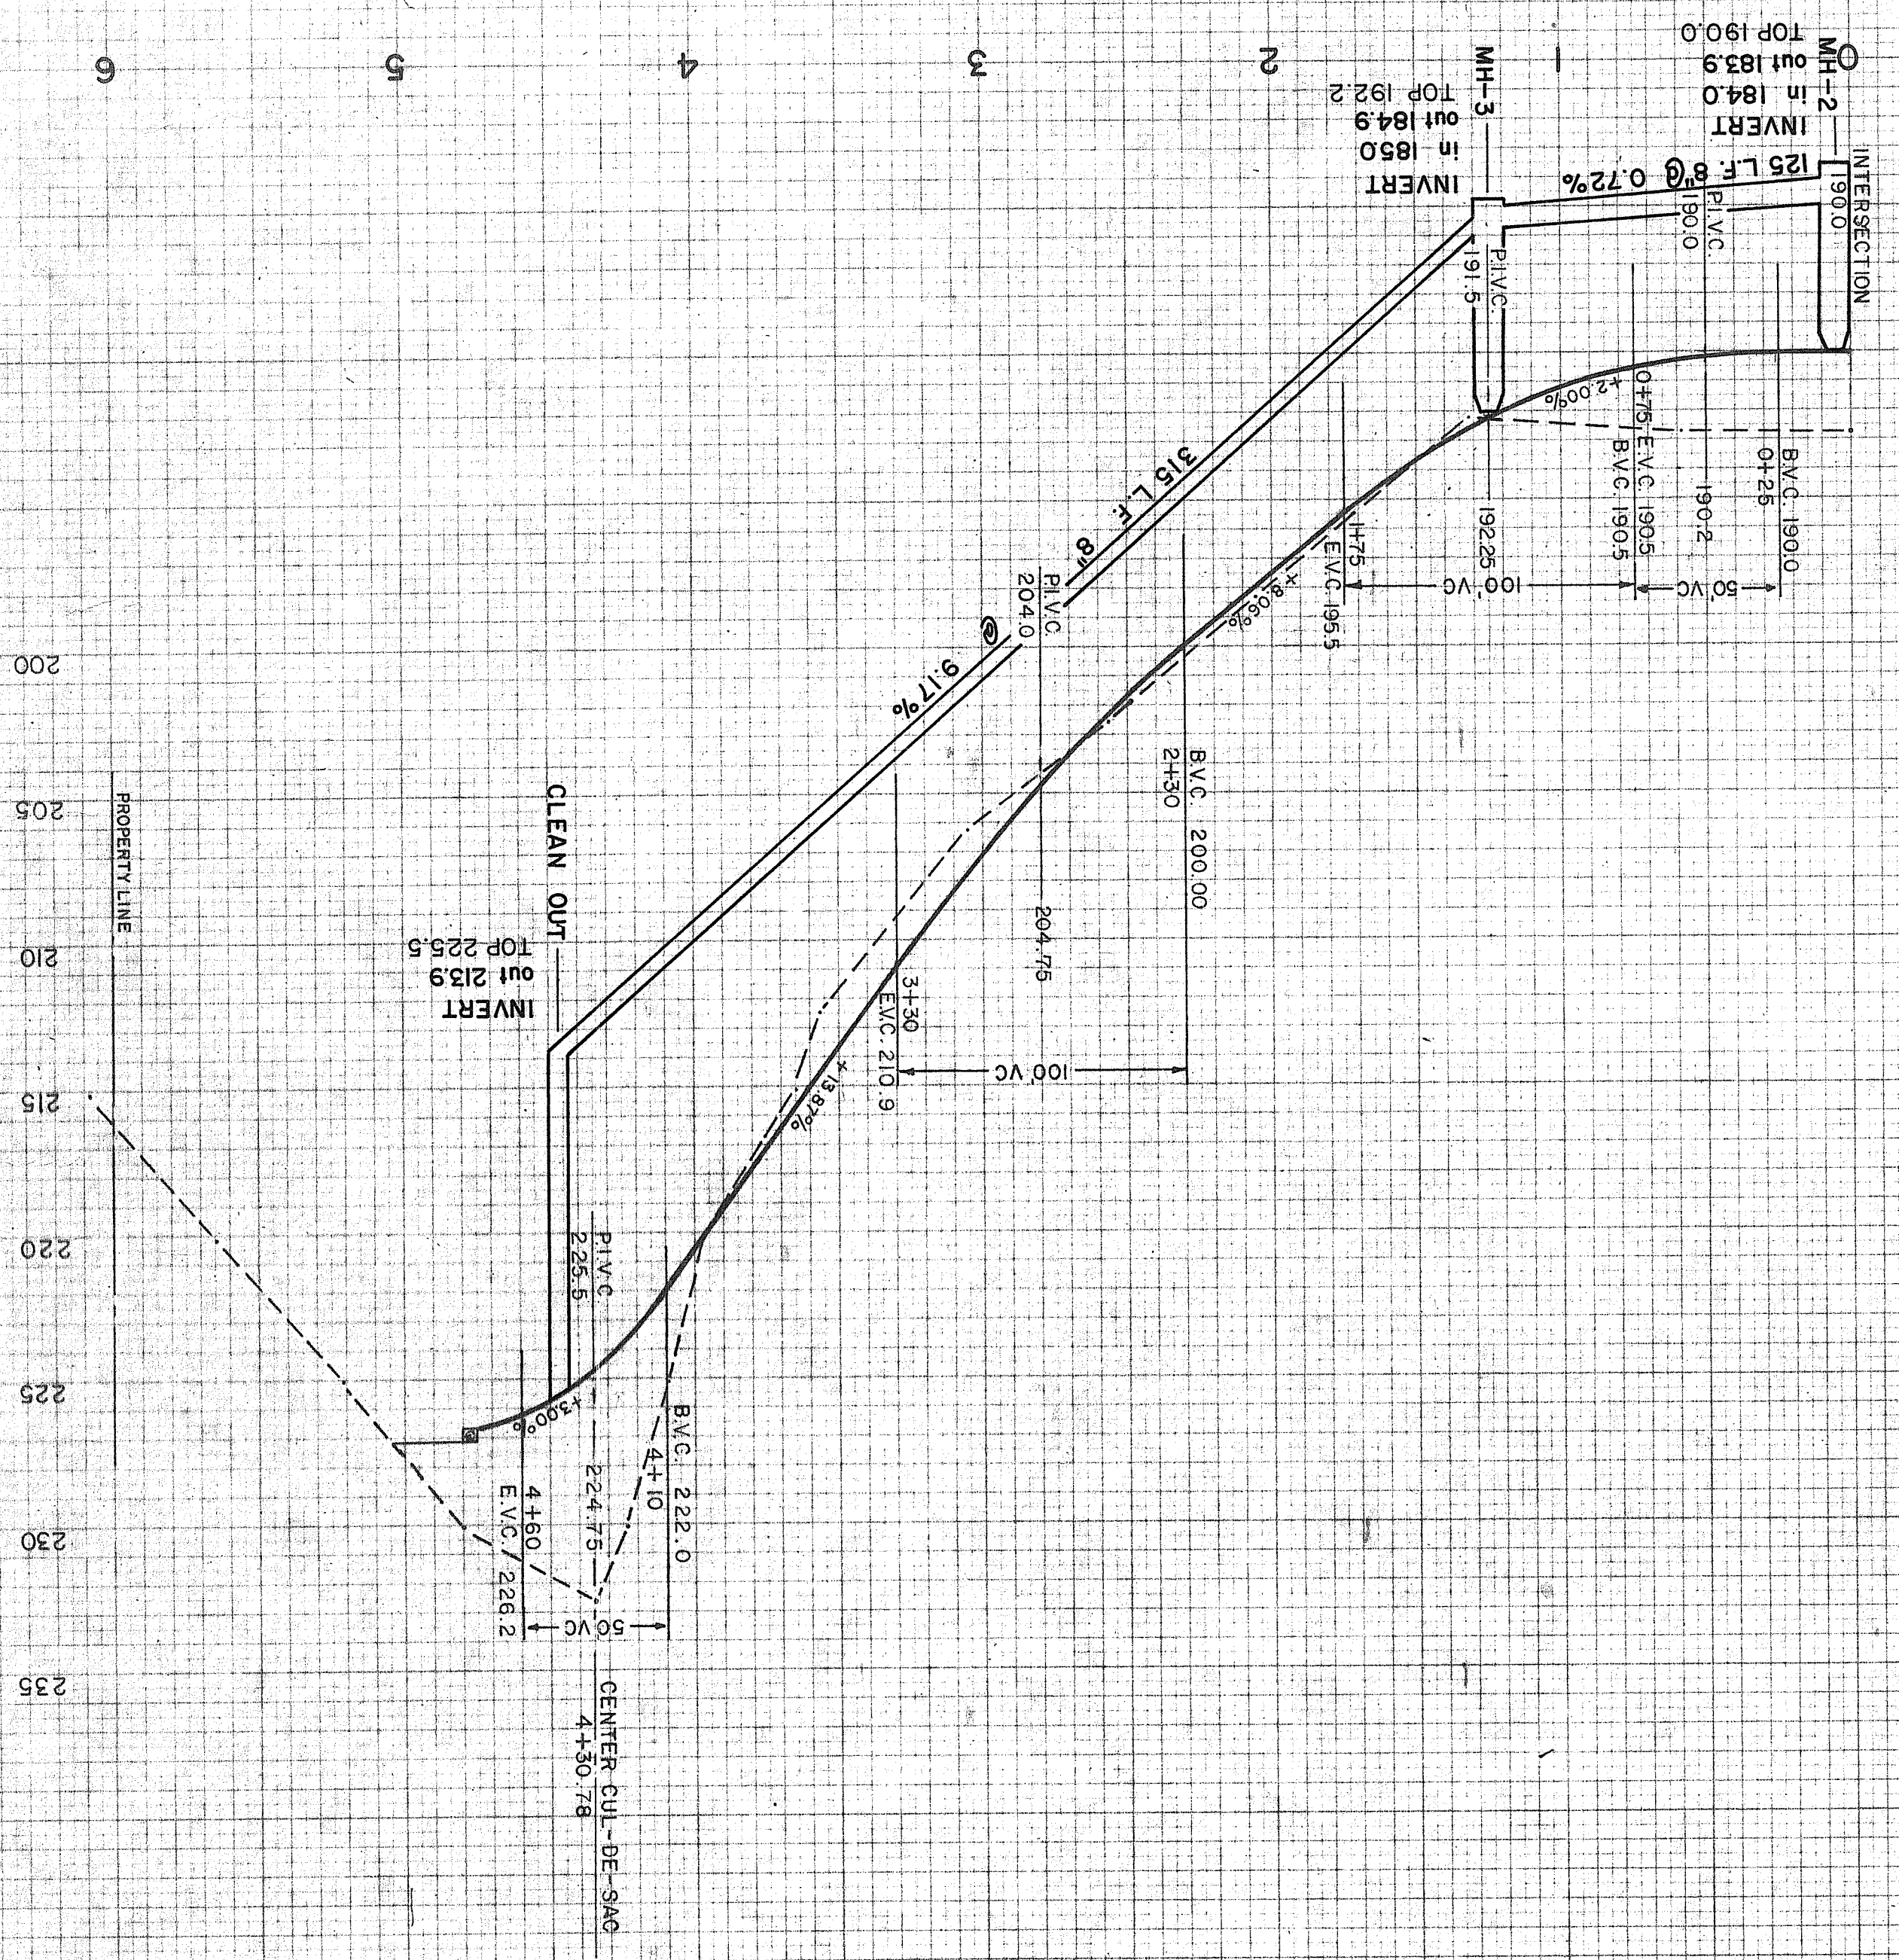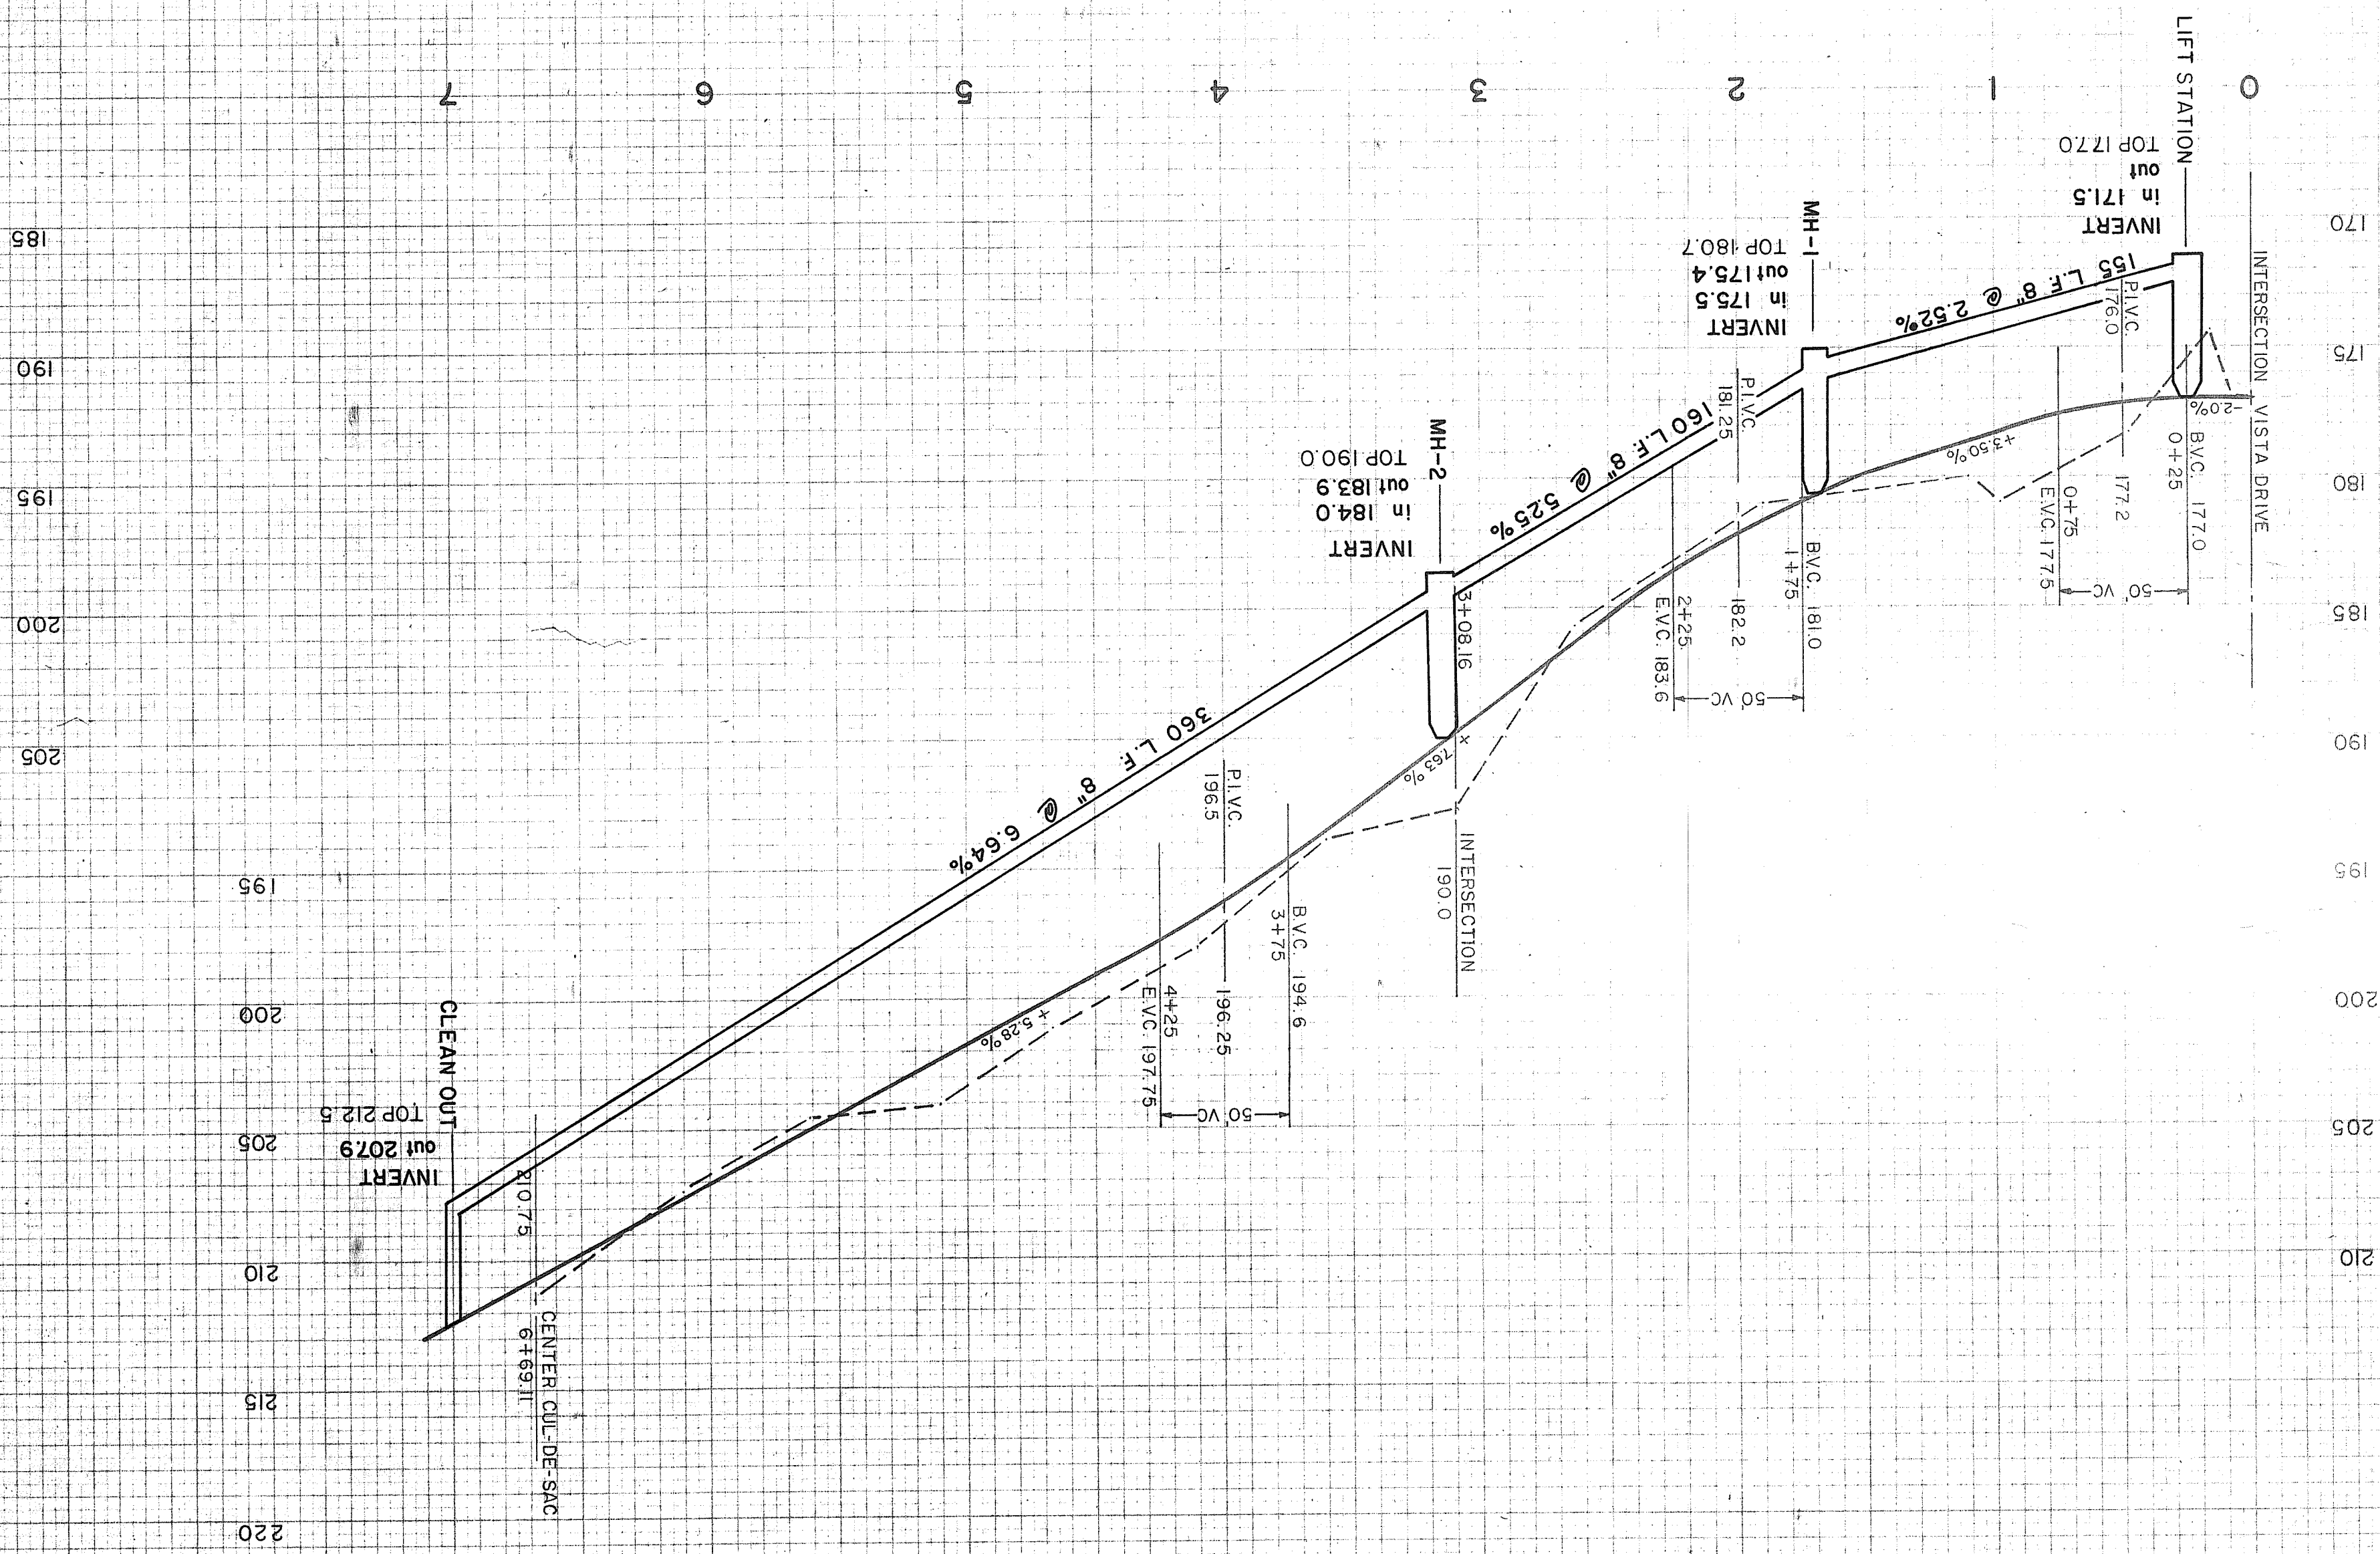

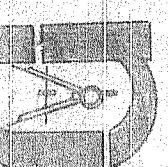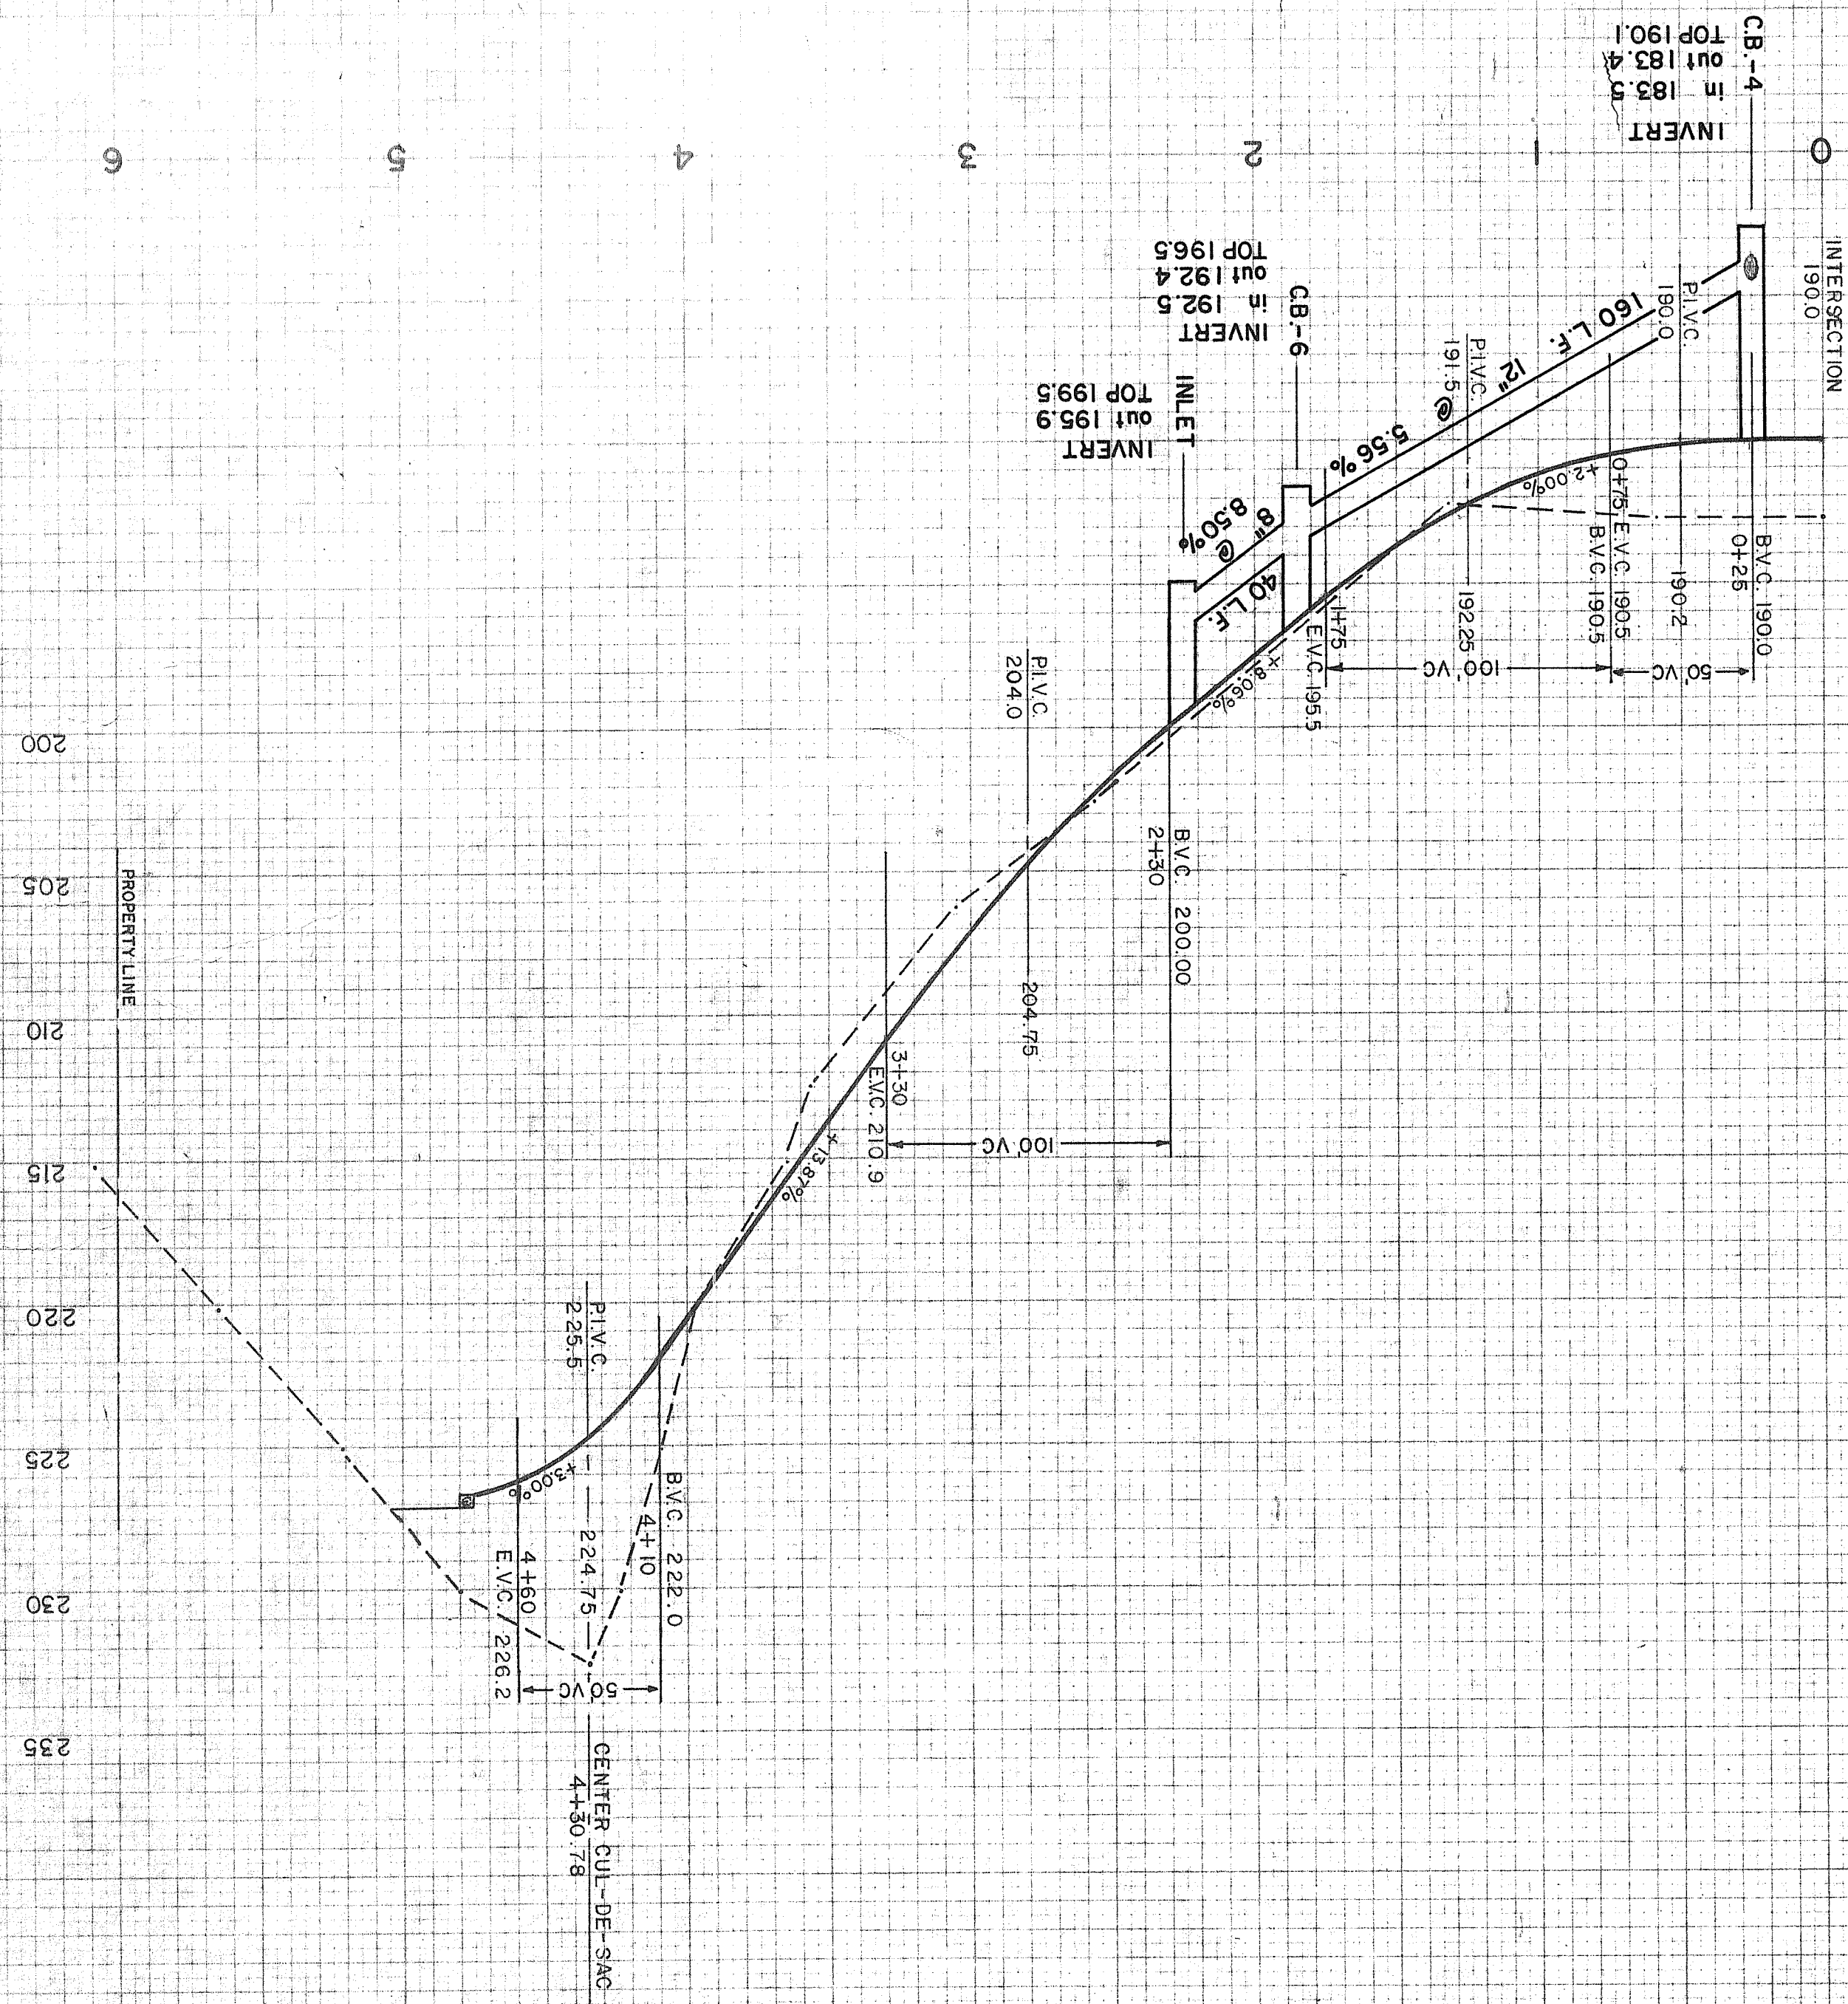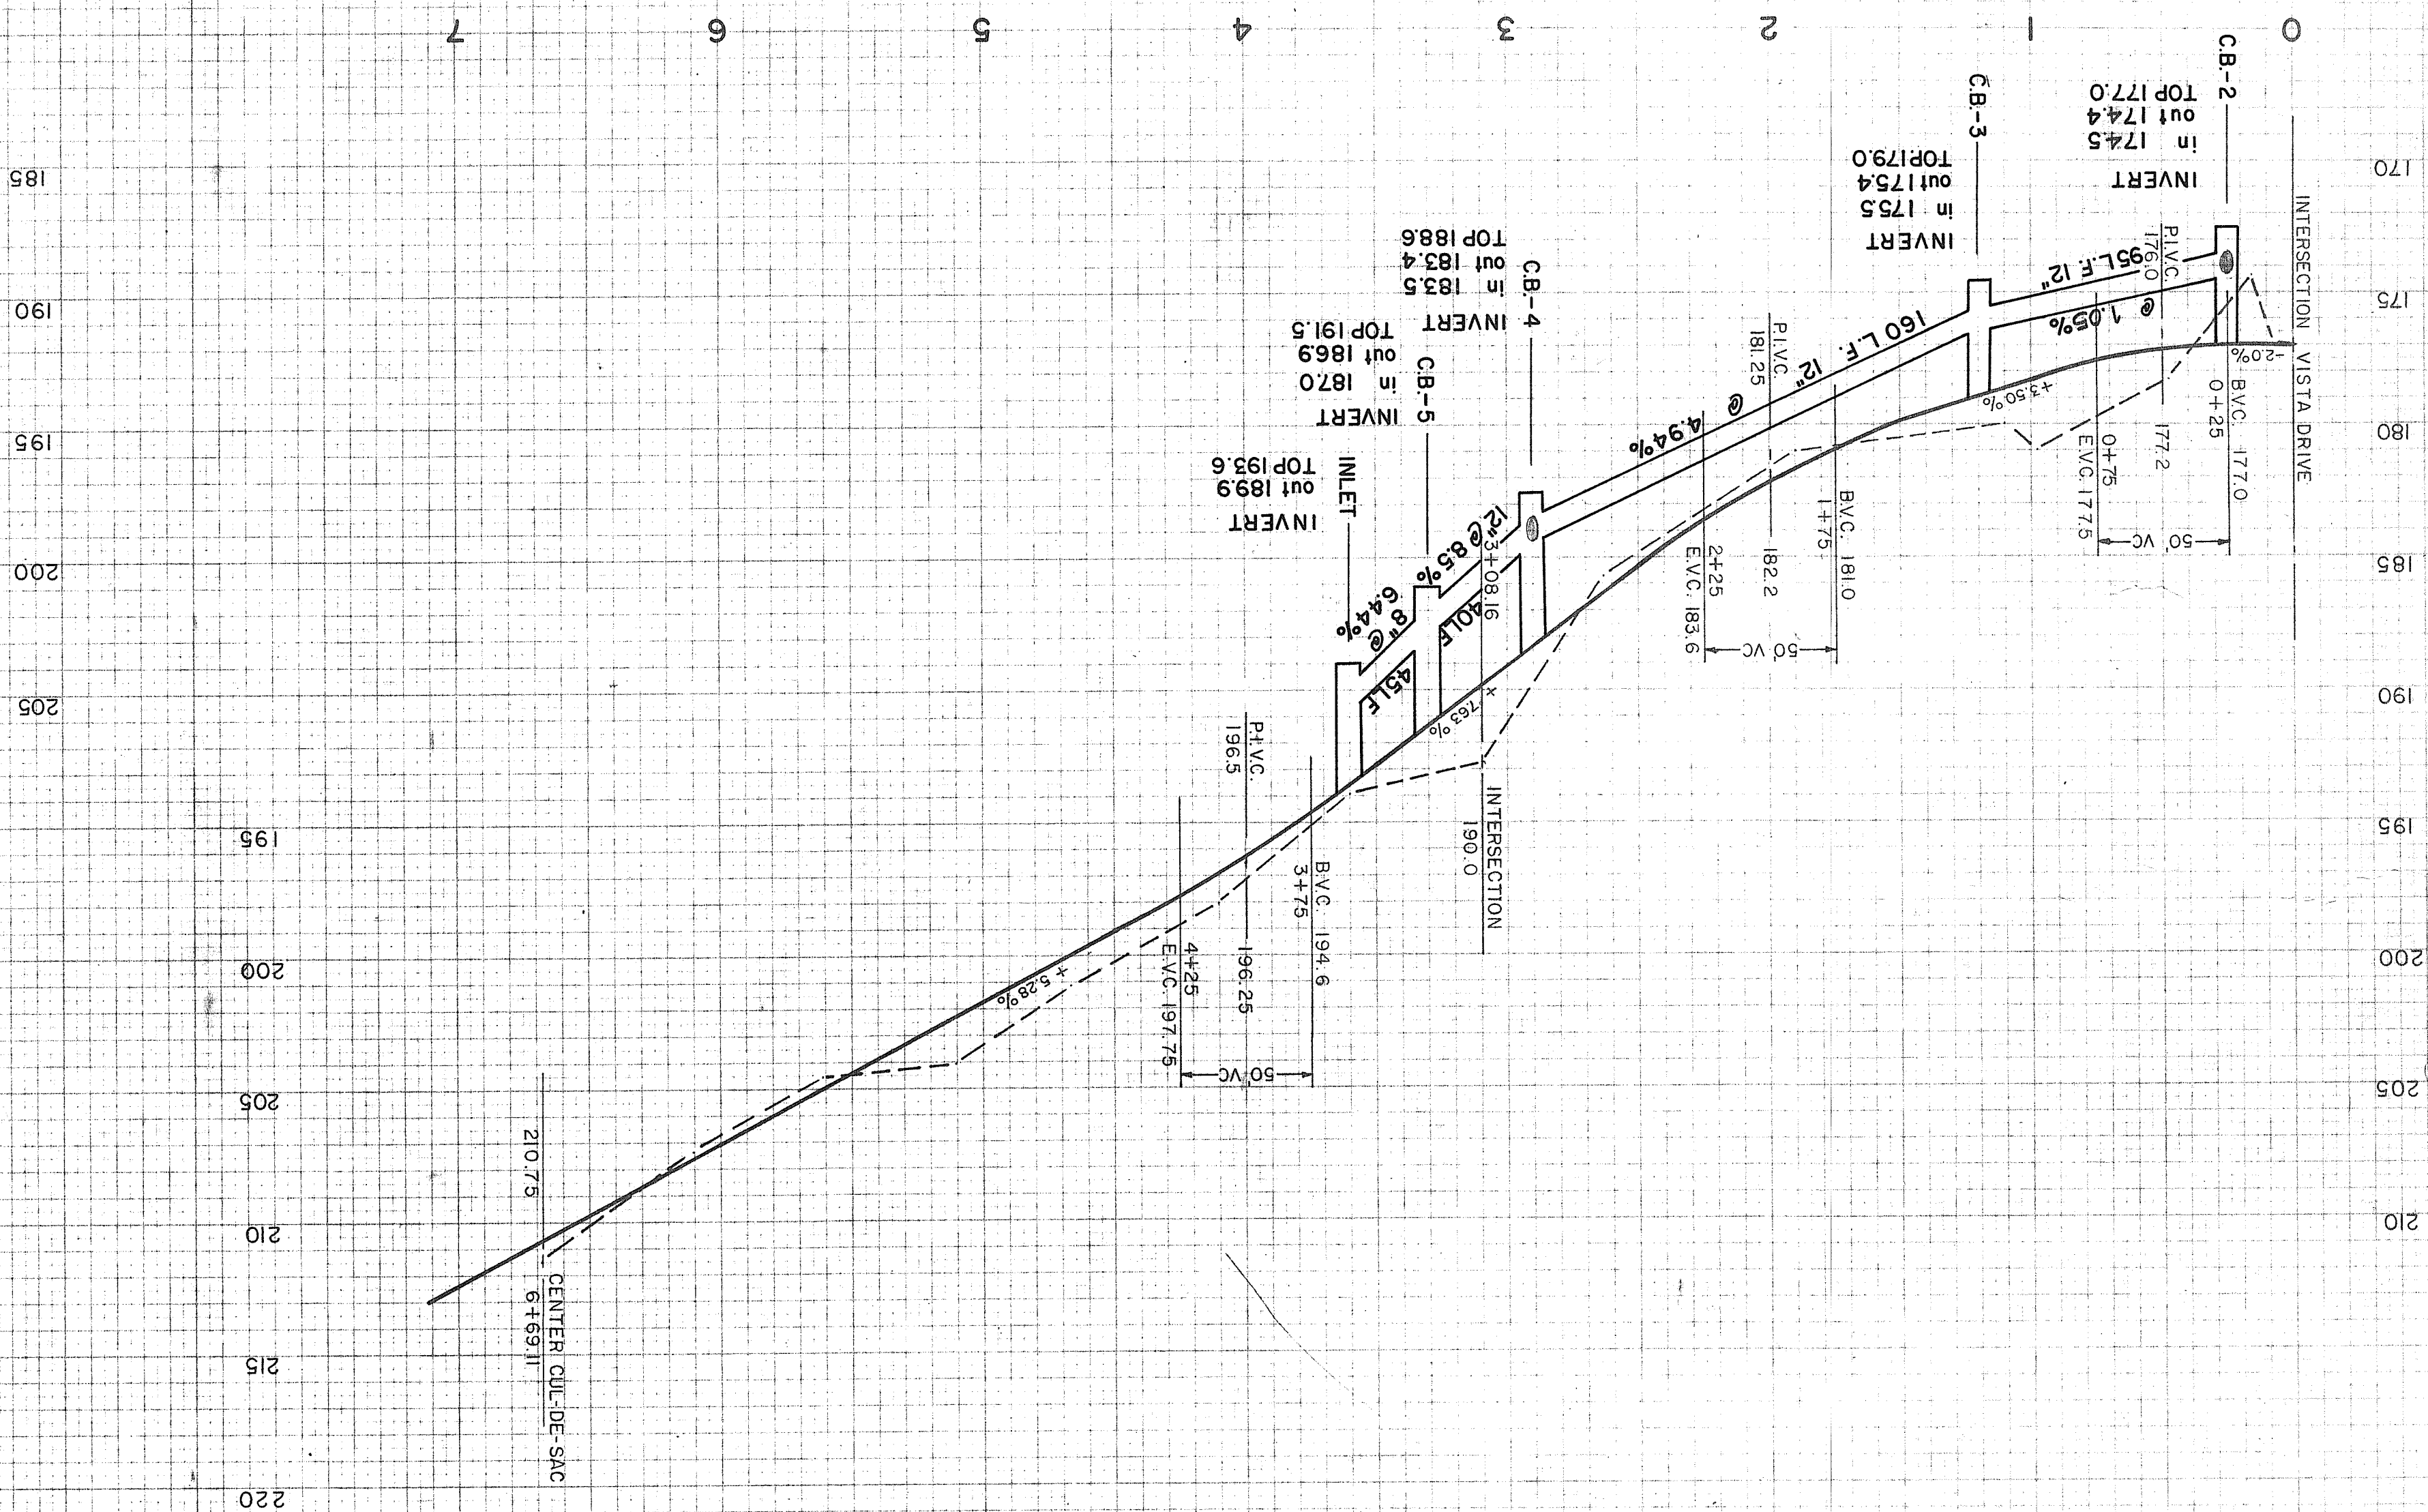

06445.005 S/21/12 CL

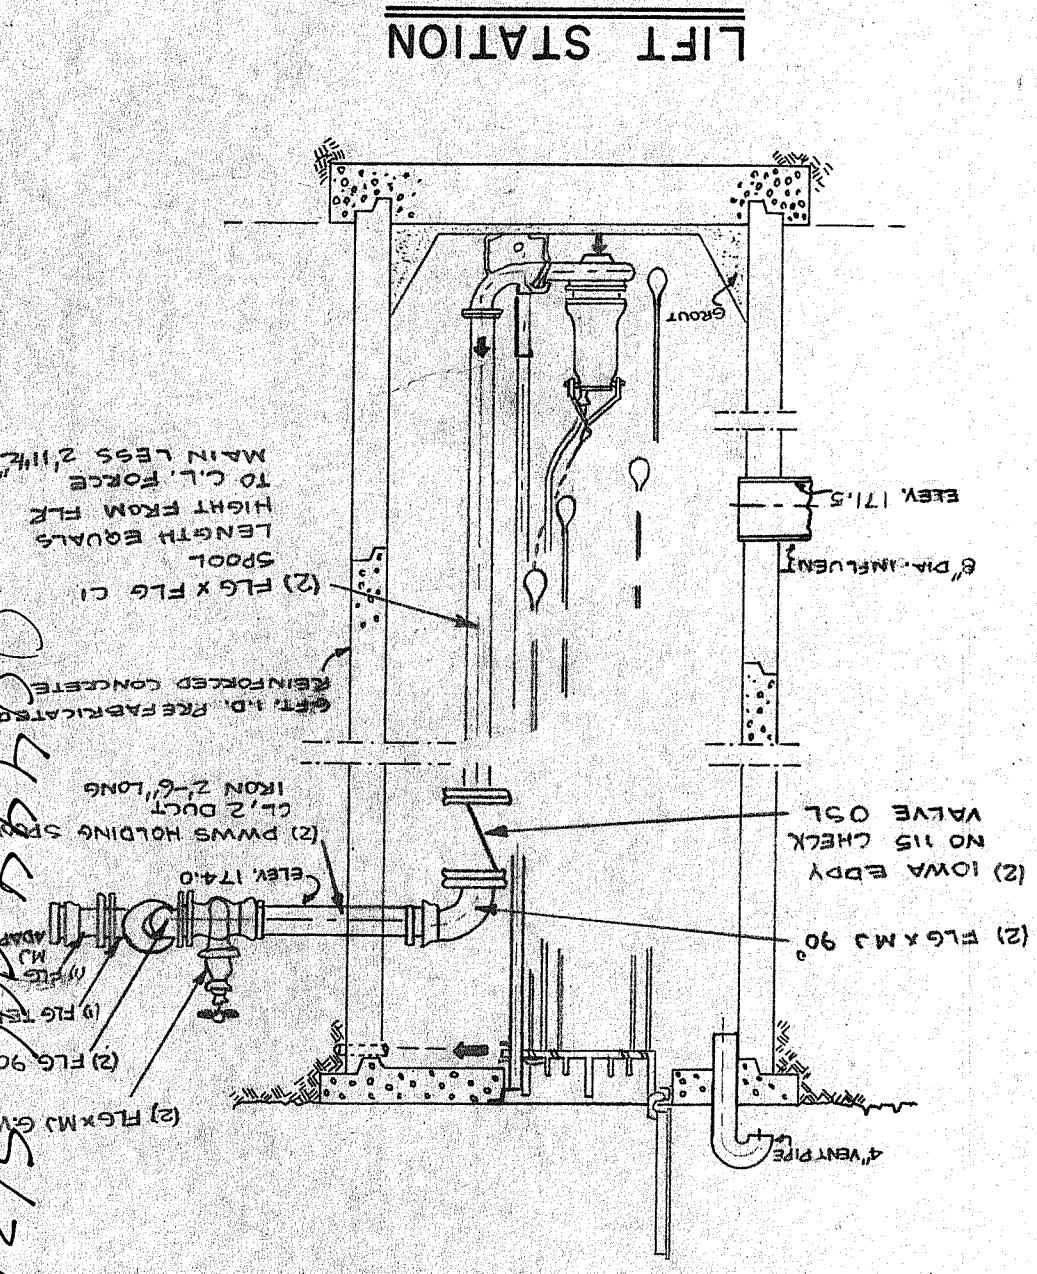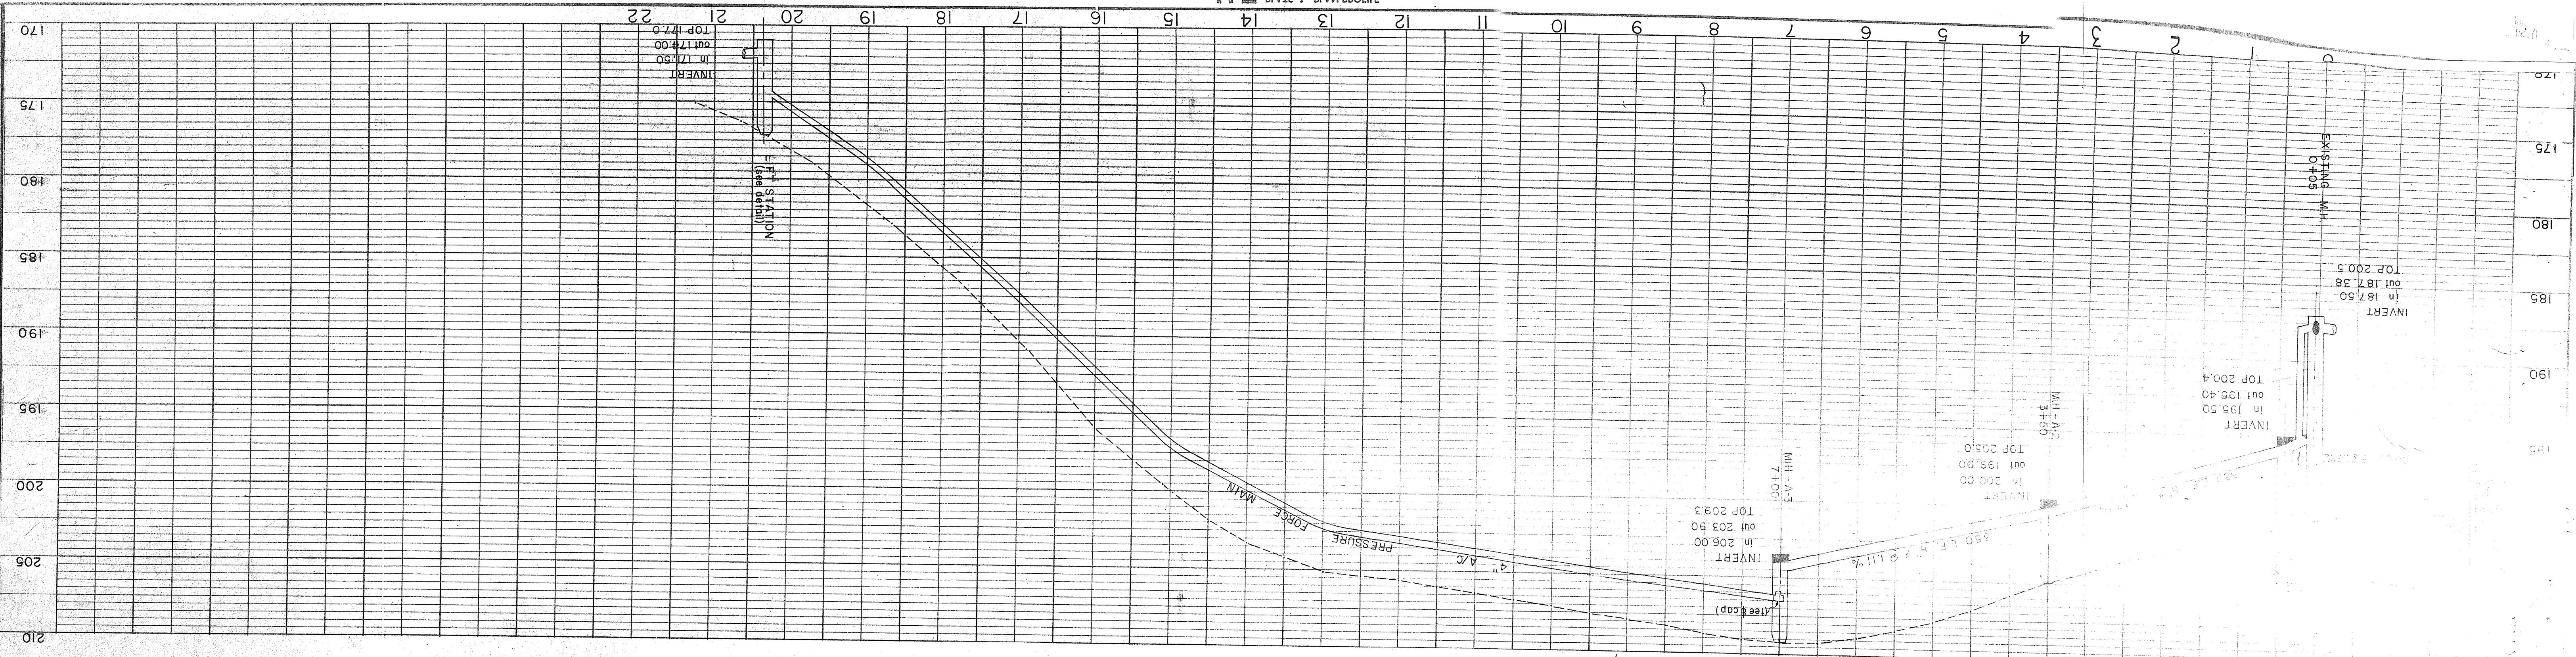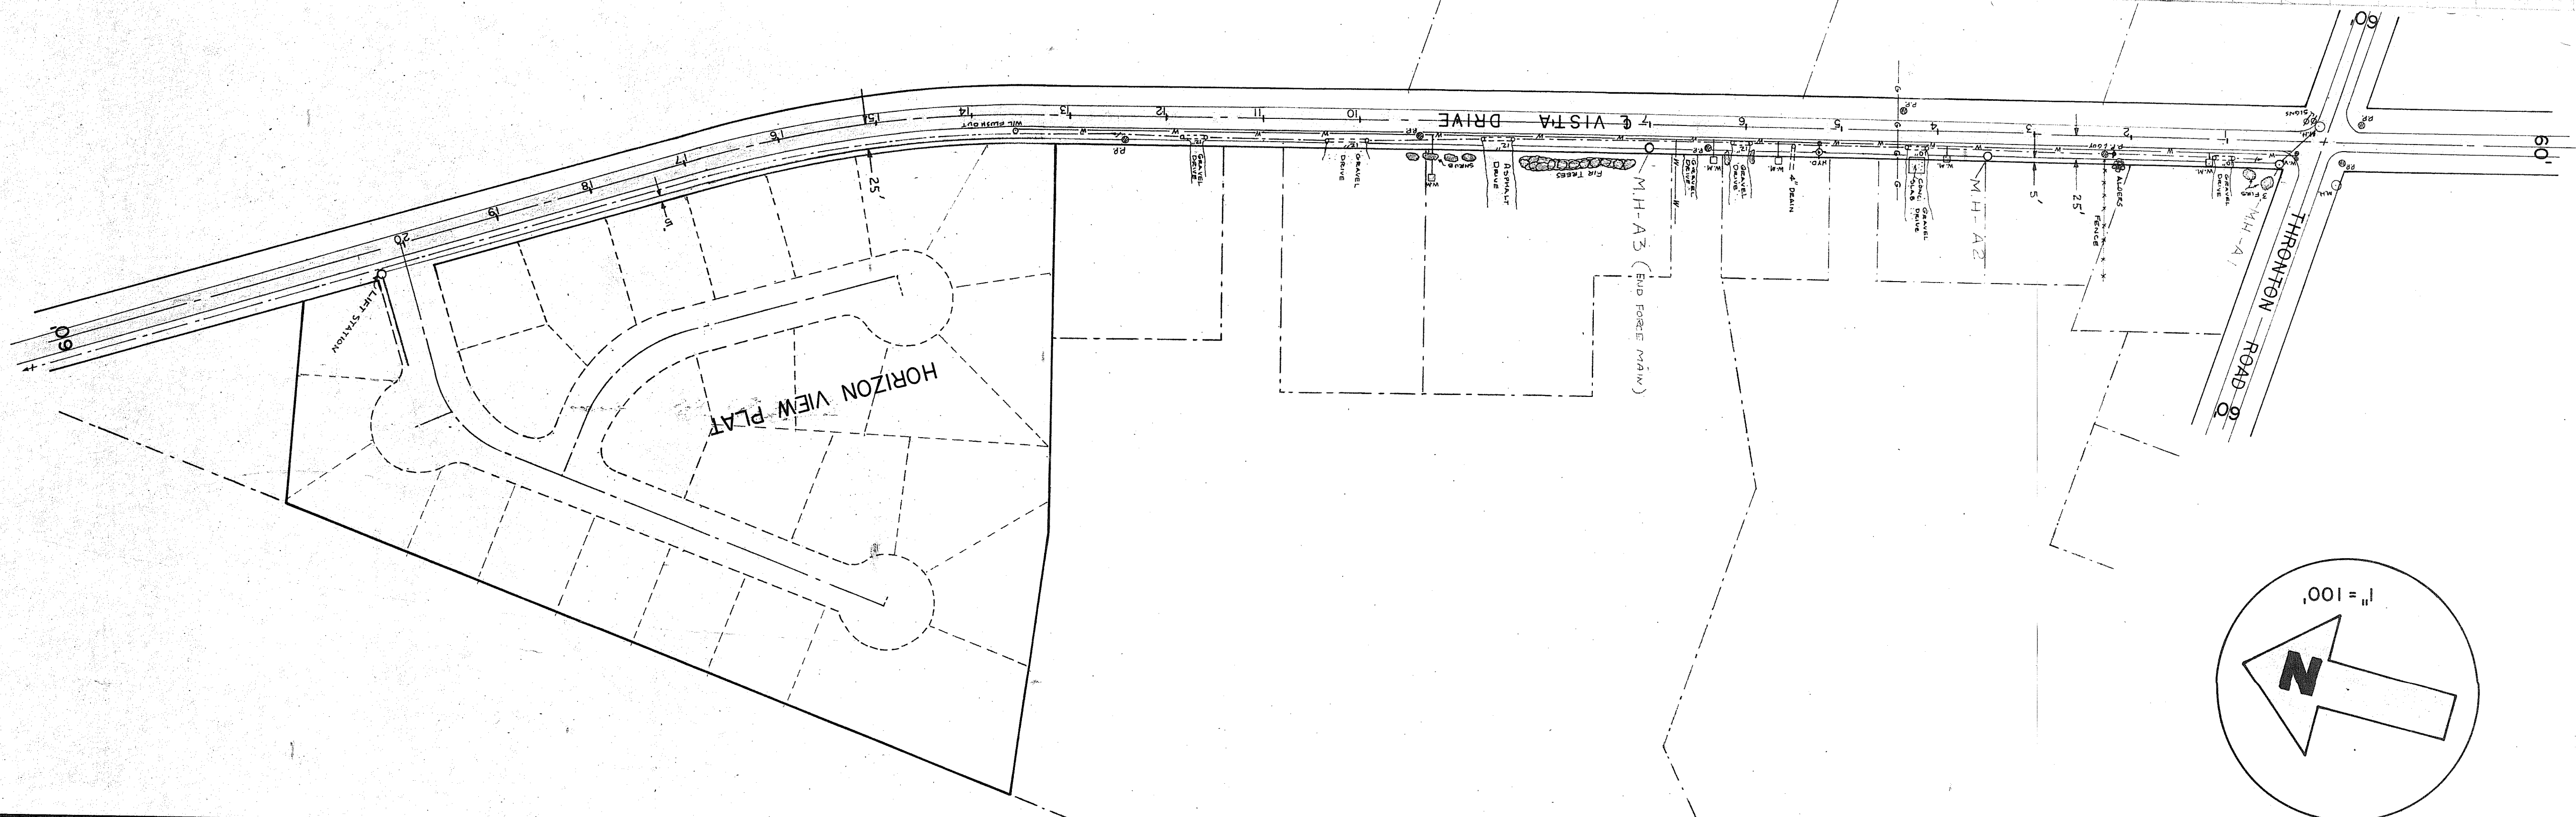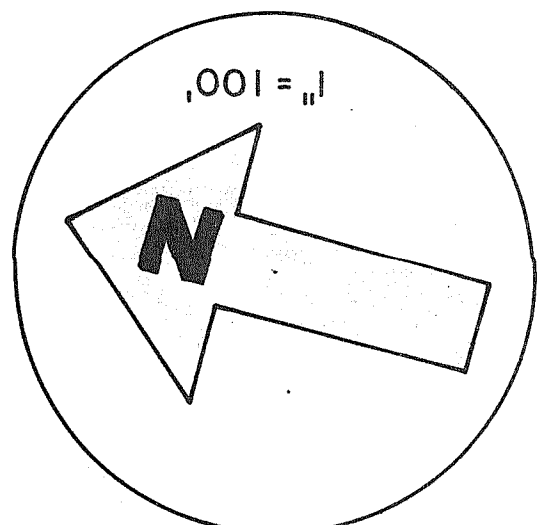

RONALD T. JEPSON & ASSOCIATES
3313 MERIDIAN BELLEVUE, WA 98005
ENGINEERS SURVEYORS
DATE: 1/1/00
SCALE: 1" = 100'
REVISIONS:
DRAWN: W.F.S.
CHECKED: J.M.T.
DATE: 7/10/00

HORIZON VIEW
SANITARY SEWER EXTENSION
VISTA DRIVE
044844006 5/21/00

