



PLAN	
SURVEYED	DATE
PLOTTED	BY
NOTE BOOK	NO.
RT. OF WAY CHECKED	

TYPICAL SECTION
NEW DITCH

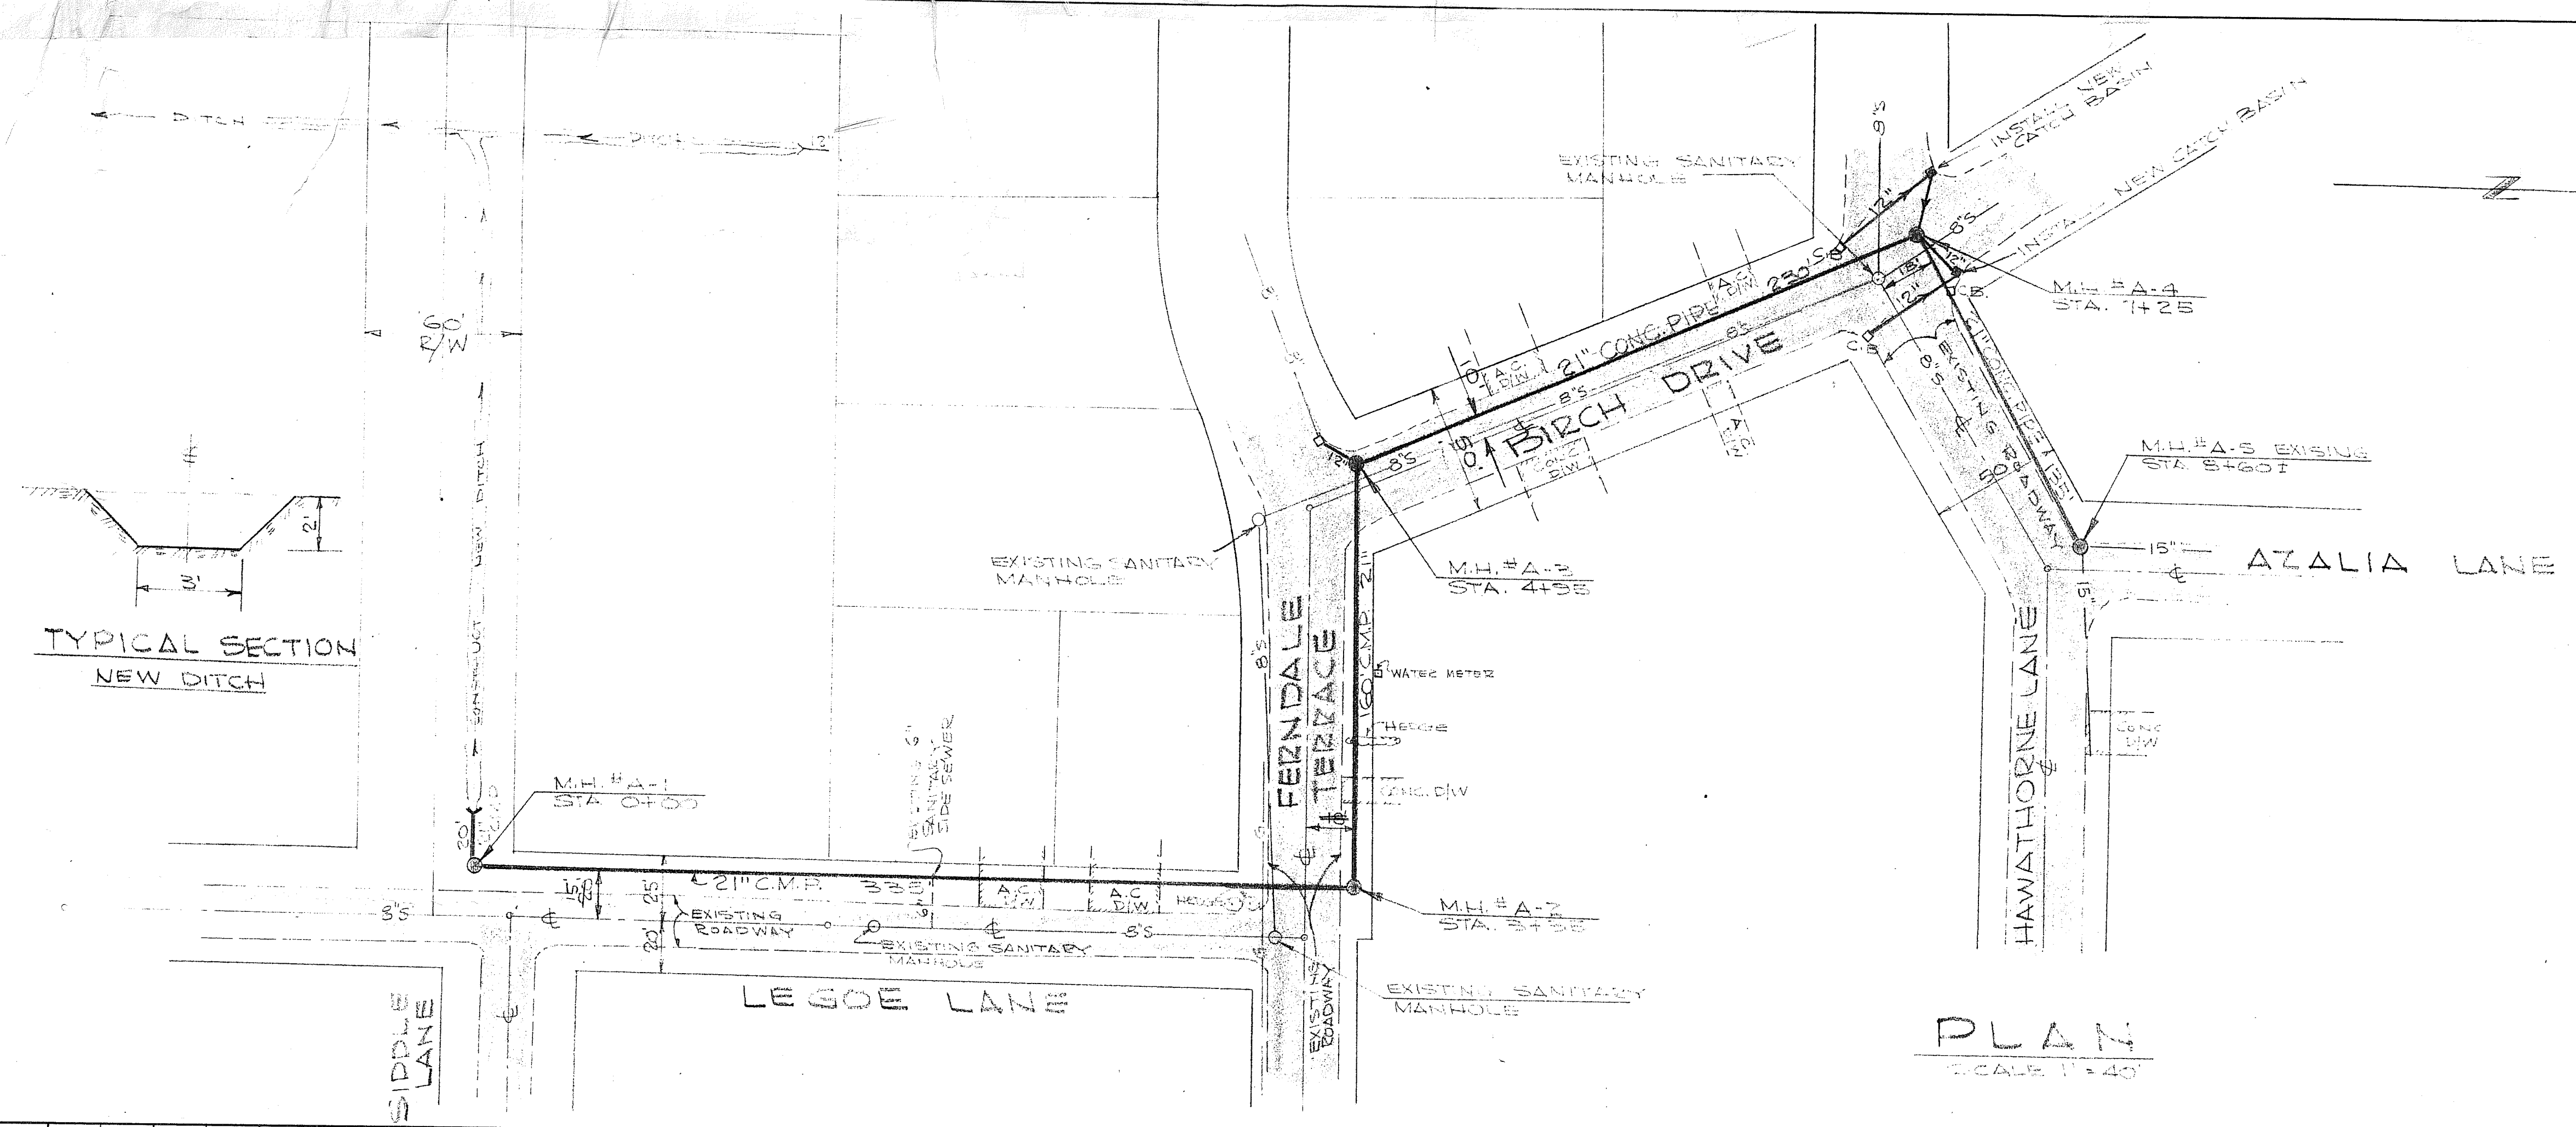

PLAN
SCALE 1"=40'

PROFILE	
SURVEYED	DATE
PLOTTED	BY
NOTE BOOK	NO.
GRADES CHECKED	
STRUCTURE NOTATIONS CH'D	

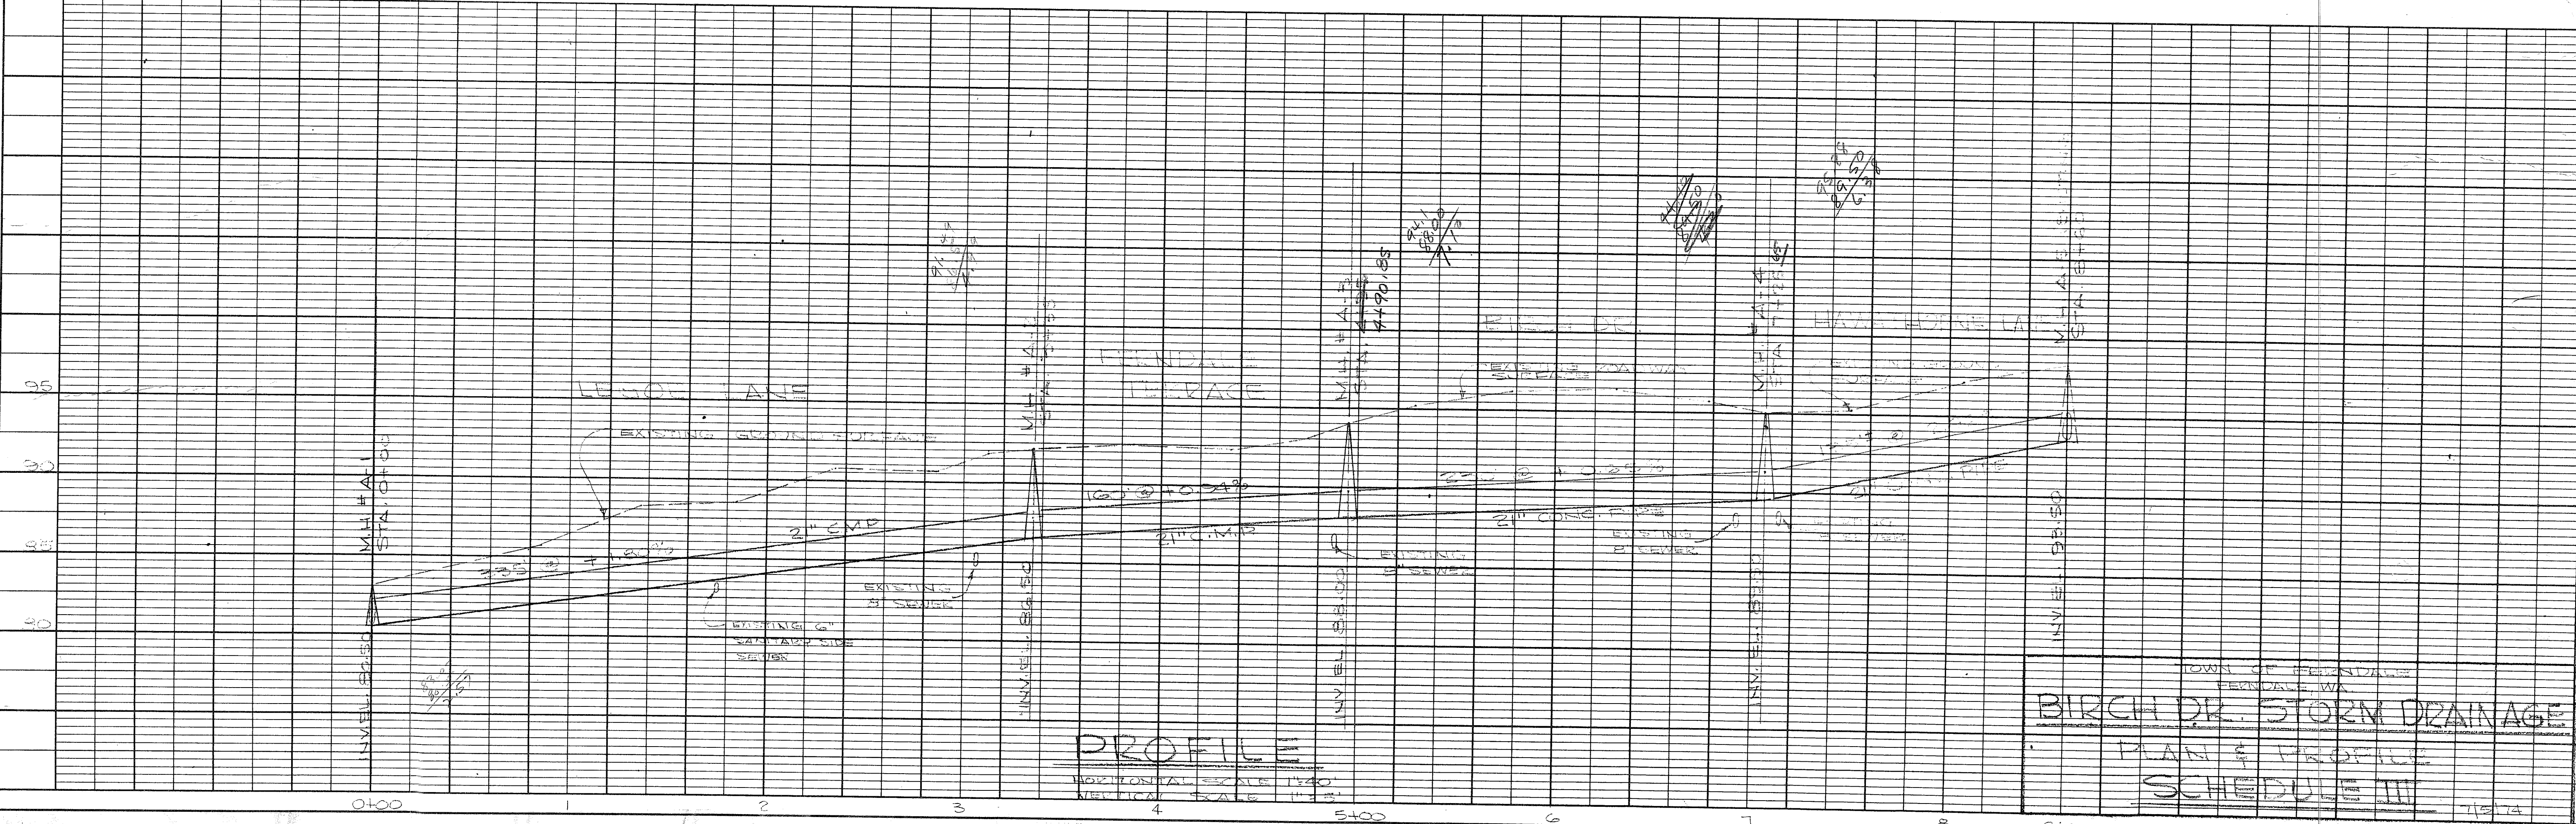

PROFILE
HORIZONTAL SCALE 1"=40'
VERTICAL SCALE 1"=5'

TOWN OF FERNDALE
FERNDAL, WA
BIRCH DR. STORM DRAINAGE
PLAN & PROFILE
SCHEDULE III

21/4/15 7:30 PM
499.00 CL 5/7/12

