
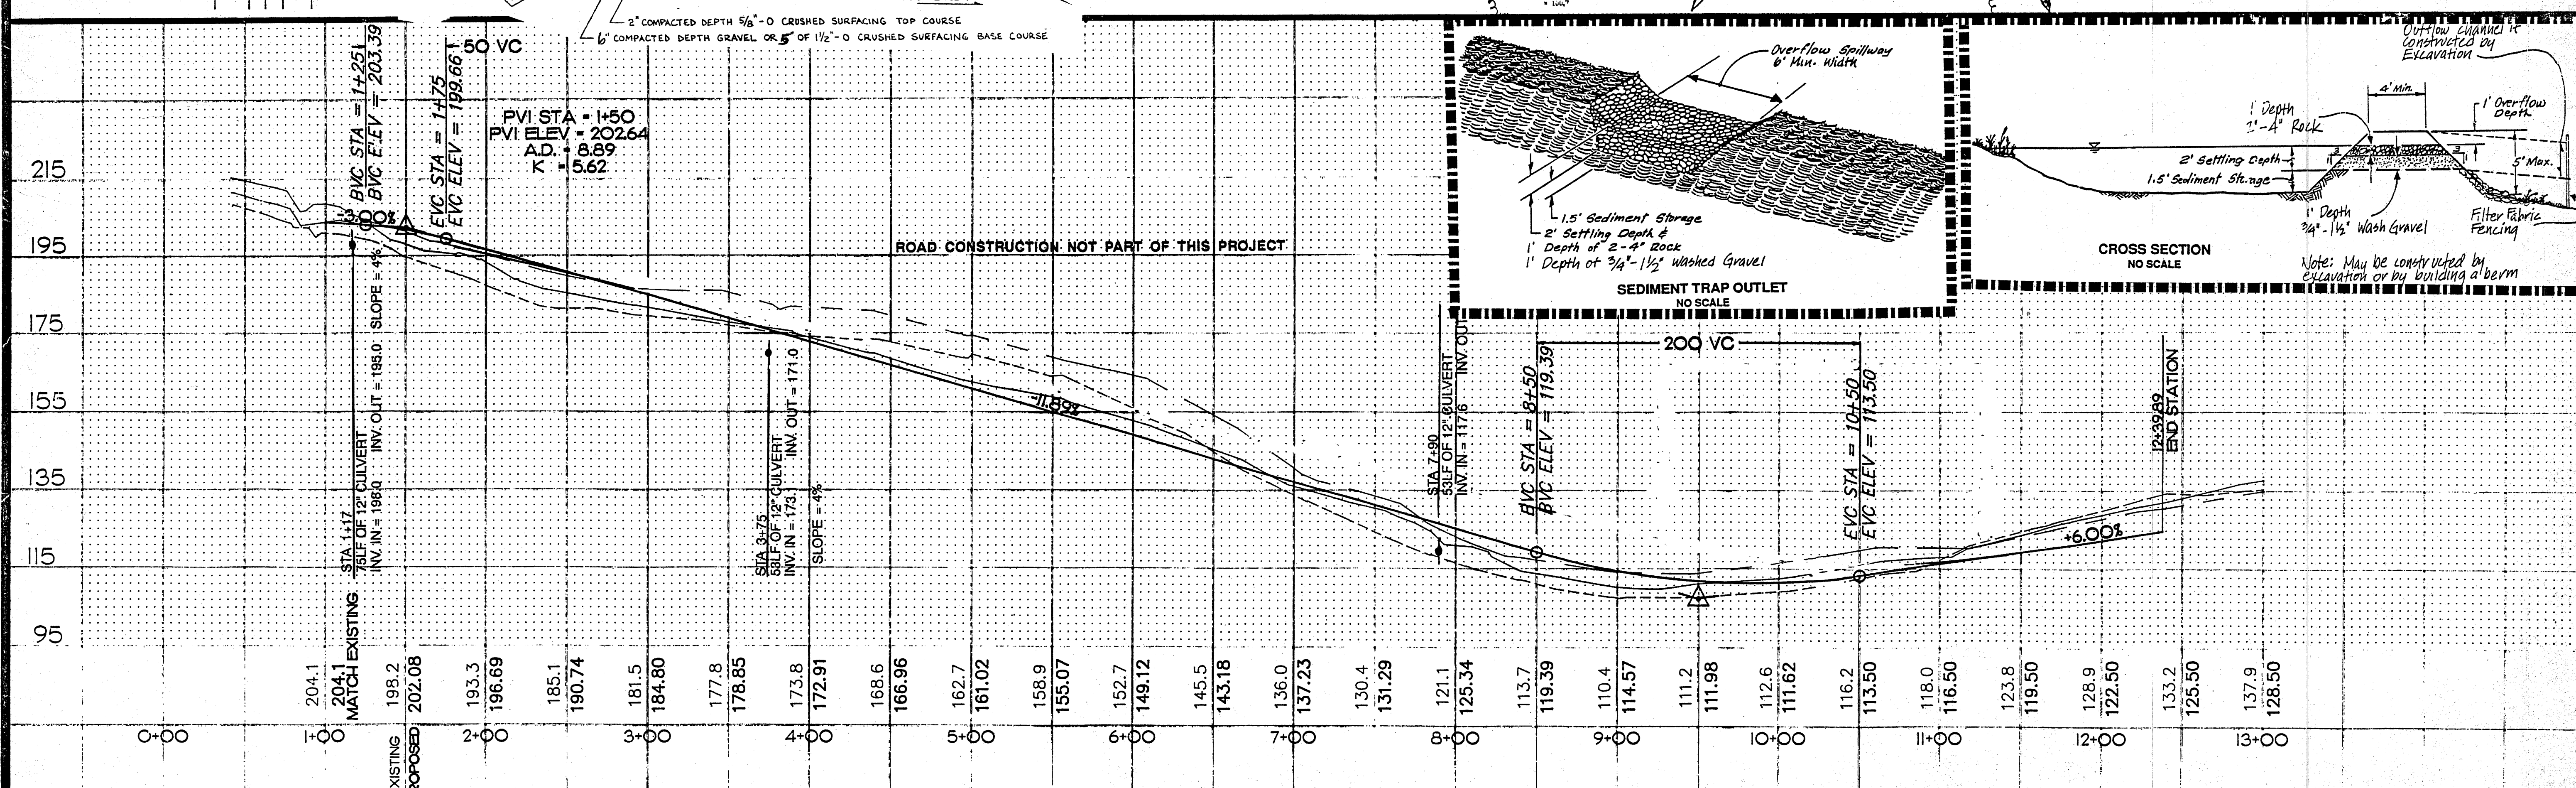


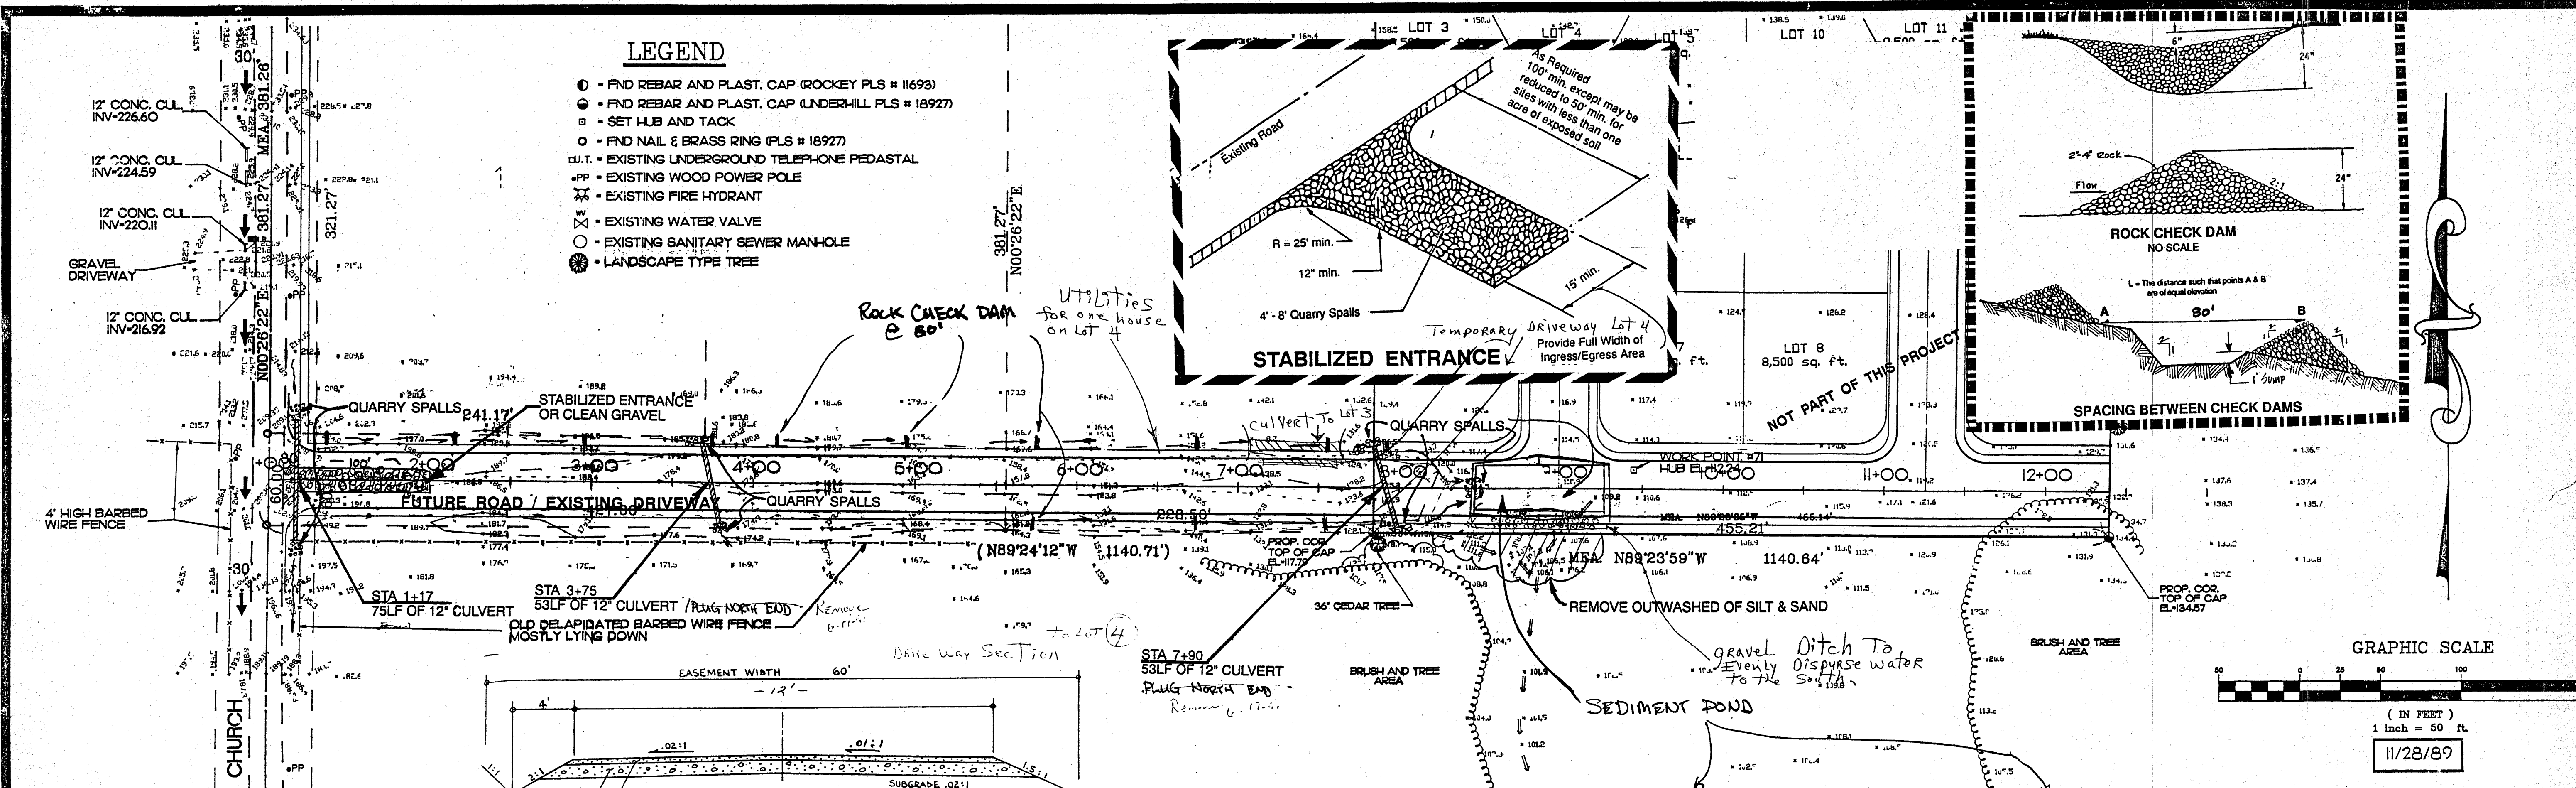

APPROVED
7-30-91

FIELD BOOKS	TBM. NO.	LOCATION	ELEV.	DATA	DATE	REVISION	DESCRIPTION	BY
DESIGN				BASE TOPOGRAPHY			TELEPHONE	
STAKING				PROFILE			ELECTRIC	
ASBUILT				SANITARY SEWER			CABLE TV	
CONTRACTOR				STORM SEWER			DESIGN	
INSPECTOR				WATER			QUANTITIES	
CONSTRUCTION RECORD				GAS			MUN. FINAL CHECK	



PACIFIC
SURVEYING/ENGINEERING
INCORPORATED
215 WEST HOLLY, SUITE B-25 (BAY ST.)
BELLINGHAM, WASHINGTON 98225
PHONE 671-7387
FAX 671-4685

SUNRISE VIEW
SUNRISE VIEW DRIVE
TEMPORARY DRAINAGE/EROSION PLAN

SCALE: HORIZ. 1" = 50'
VERT. 1" = 10'

DATE: 12/15/89
JOB/ACCT. NO.: 89065

SHEET 1

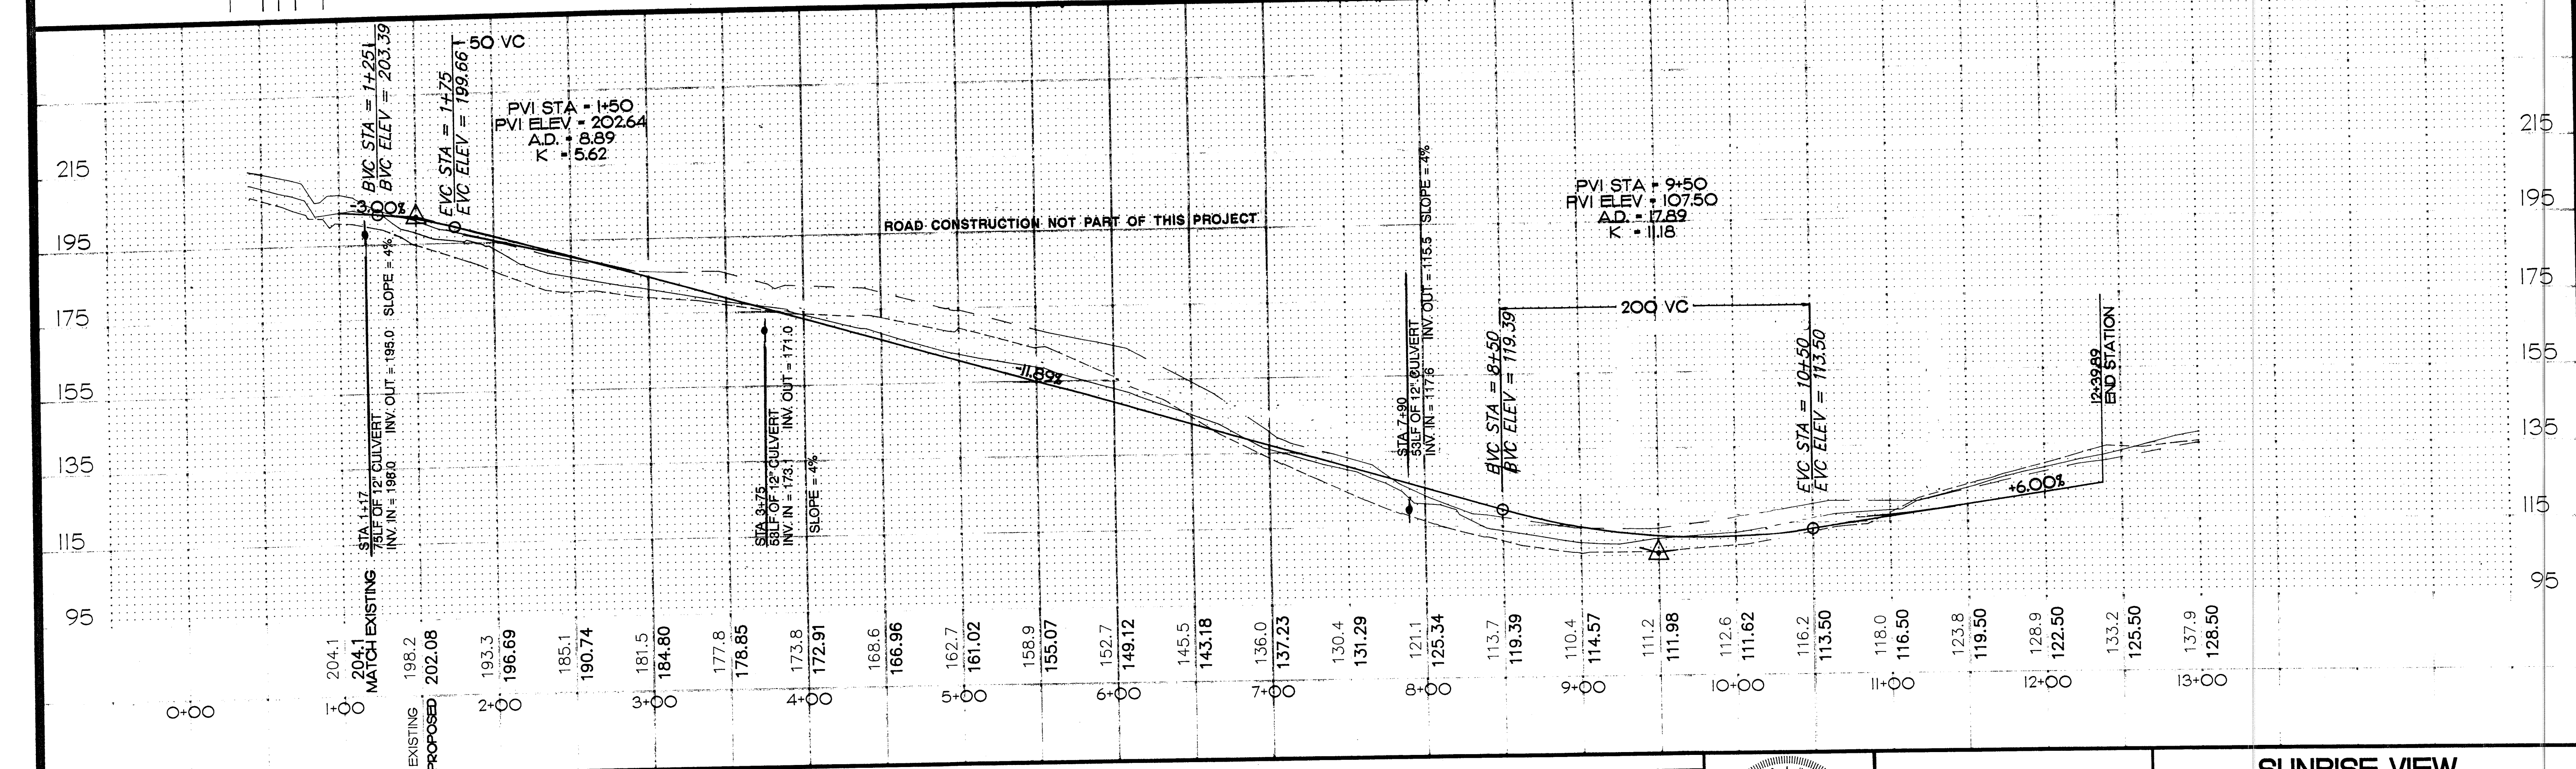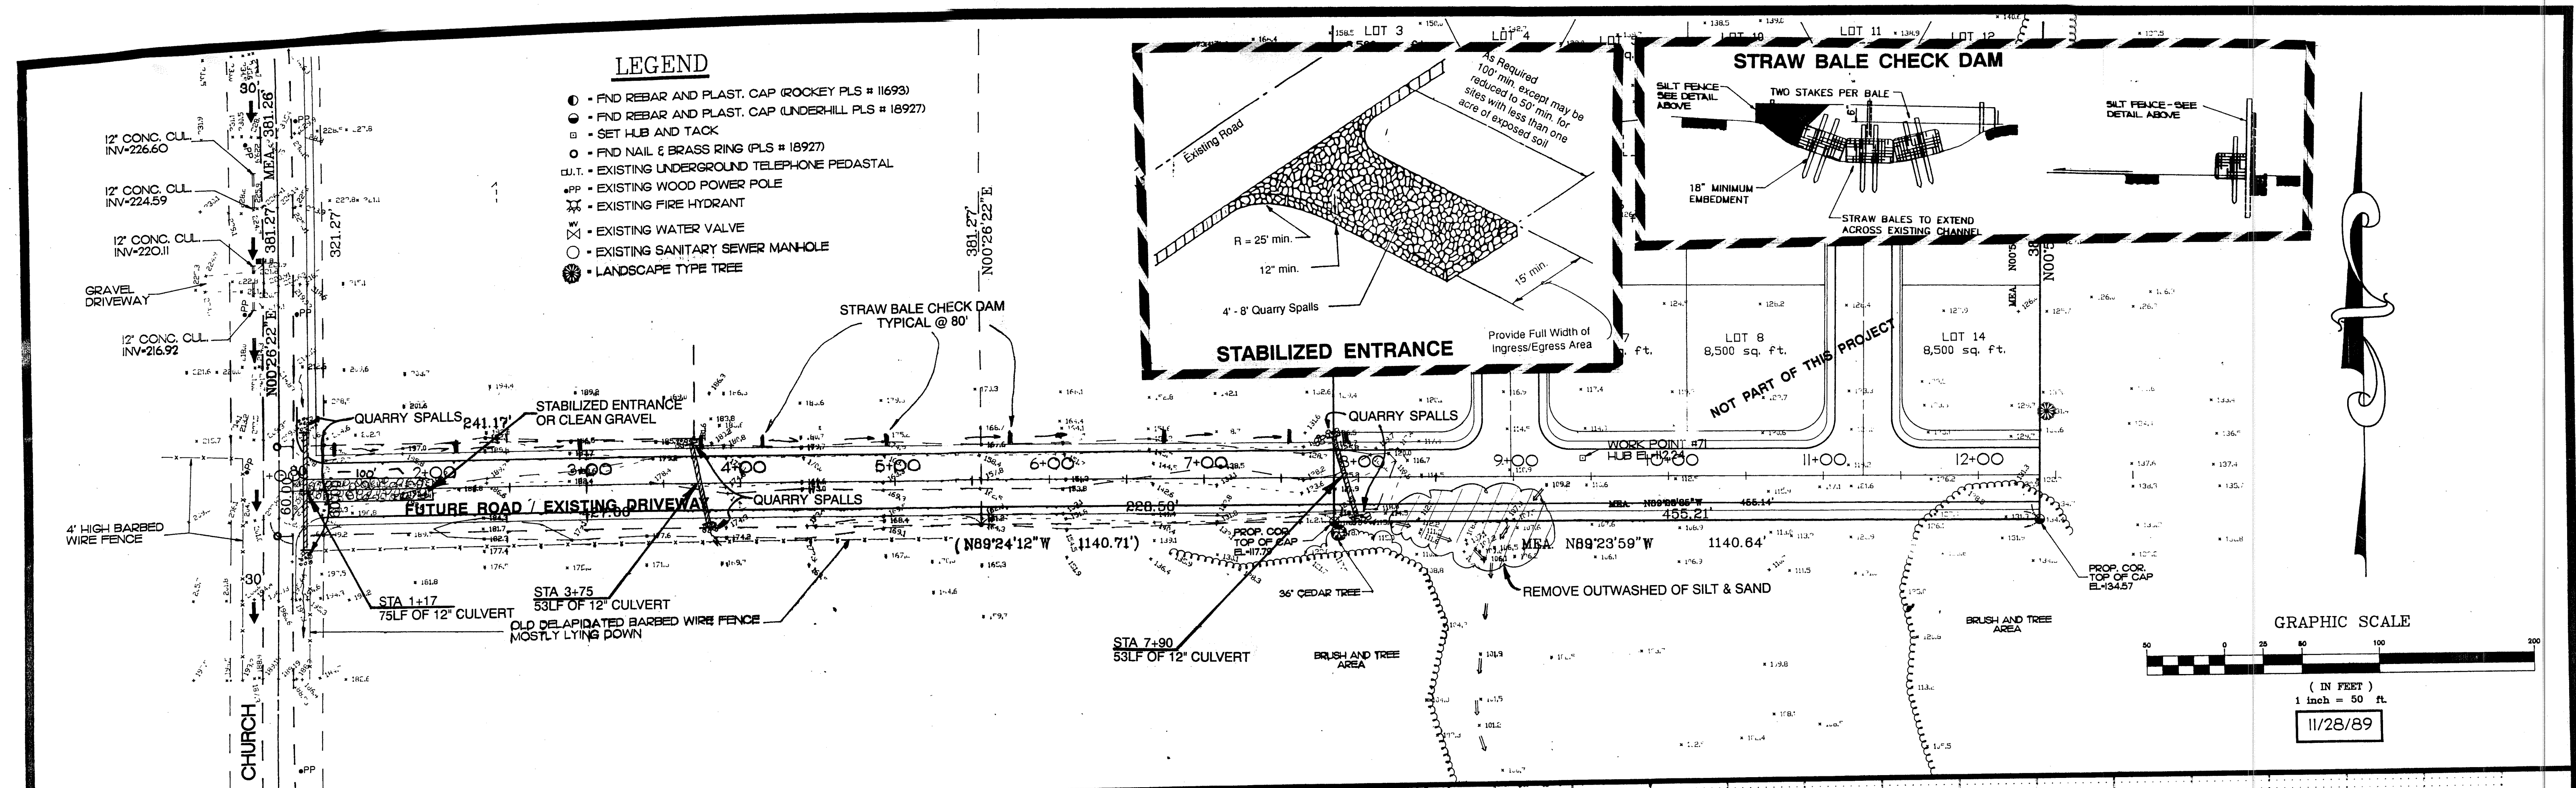

FIELD BOOKS	TBM. NO.	LOCATION	ELEV.	DATA	REVISIONS	DESCRIPTION	BY
DESIGN				BASE		TELEPHONE	
STAKING				TOPOGRAPHY		ELECTRIC	
ASBUILT				PROFILE		CABLE TV	
CONTRACTOR				SANITARY SEWER		DESIGN	
INSPECTOR				STORM SEWER		QUANTITIES	
CONSTRUCTION RECORD				WATER		MUN. FINAL CHECK	
				GAS			

PACIFIC

SURVEYING/ENGINEERING INCORPORATED

215 WEST HOLLY, SUITE B-25 (BAY ST.)

BELLINGHAM, WASHINGTON 98225

PHONE 671-7387

FAX 671-4685

SUNRISE VIEW

SUNRISE VIEW DRIVE


TEMPORARY DRAINAGE/EROSION PLAN

SCALE: HORIZ. 1" = 50'

DATE: 12/15/89

JOB/ACCT. NO.: 89065

SHEET 1 of 1

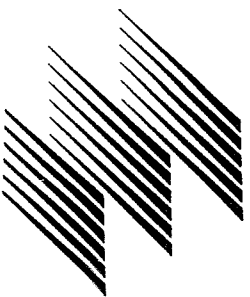

PACIFIC SURVEY & ENGINEERING, INC.

ENGINEERS • SURVEYORS • PLANNERS • CONSULTANTS

August 15, 1990

City of Ferndale
P.O. Box 936
Ferndale, WA 98033

Attn: John Eley
Public Works Director

Ref: Sunrise View Preliminary Plat
Lot 4, Homeview Short Plat

Dear Mark,

Attached is a 3 sets of the Temporary Erosion and Sedimentation Plan.

The owners of Lot 4, Ferndale III, will maintain the erosion and sedimentation until other road or driveway improvements are made.

Respectfully,
PACIFIC SURVEY & ENGINEERING, INC.

Martin Kjelstad, P.E.
Project Engineer