

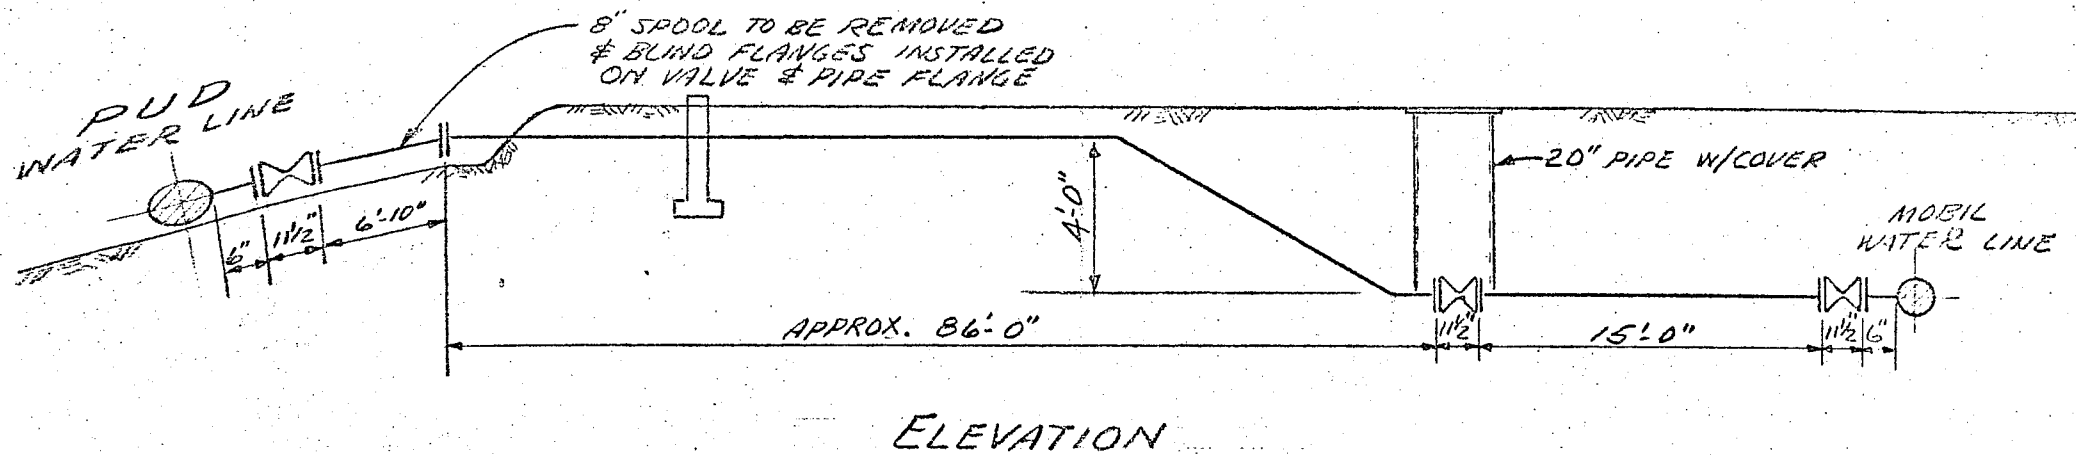
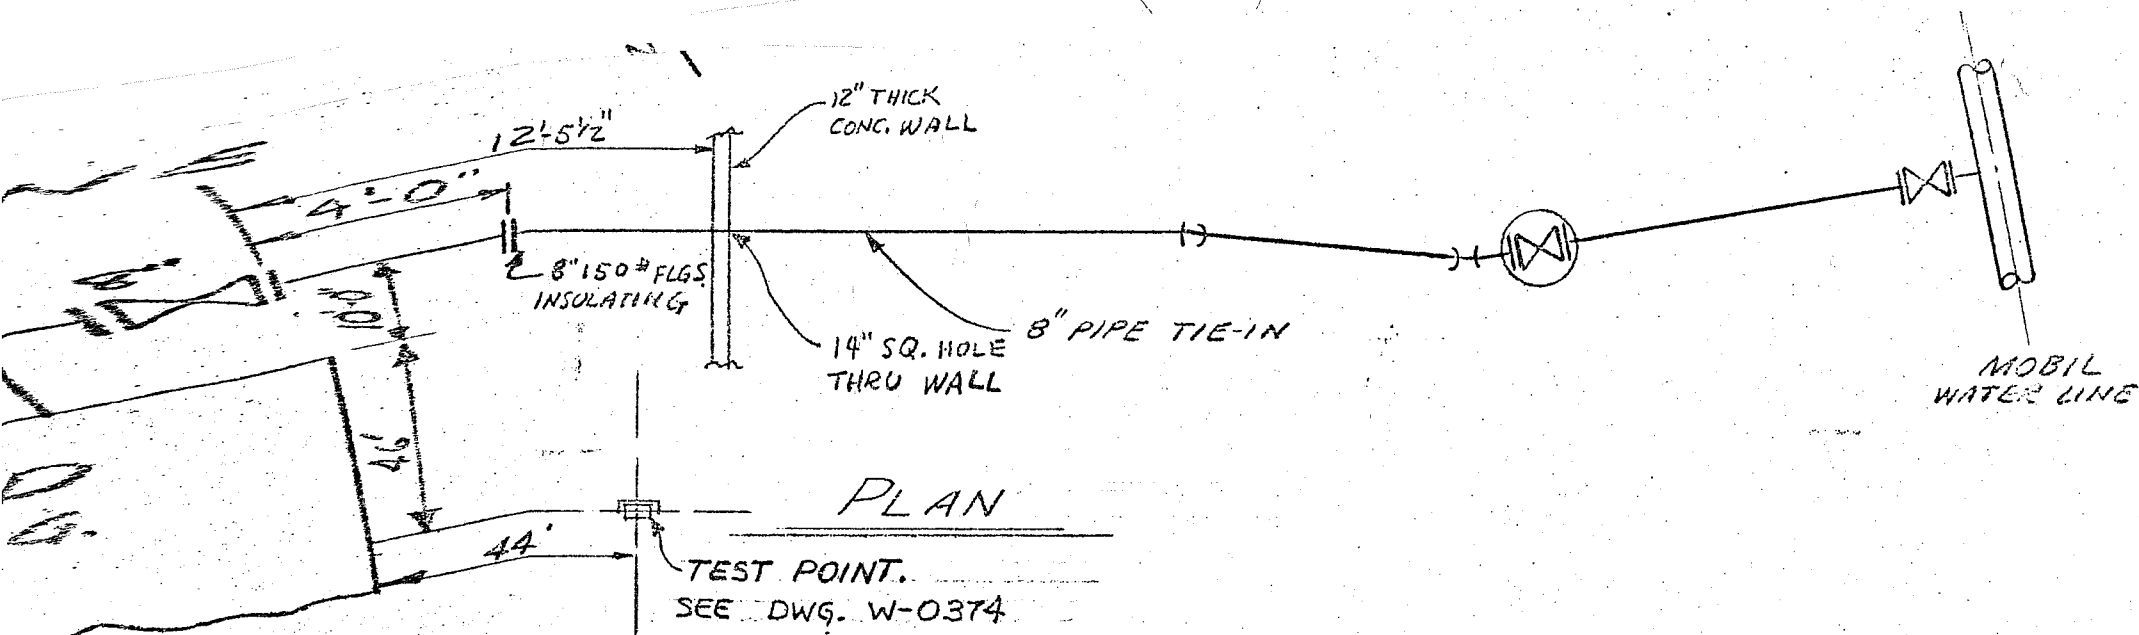


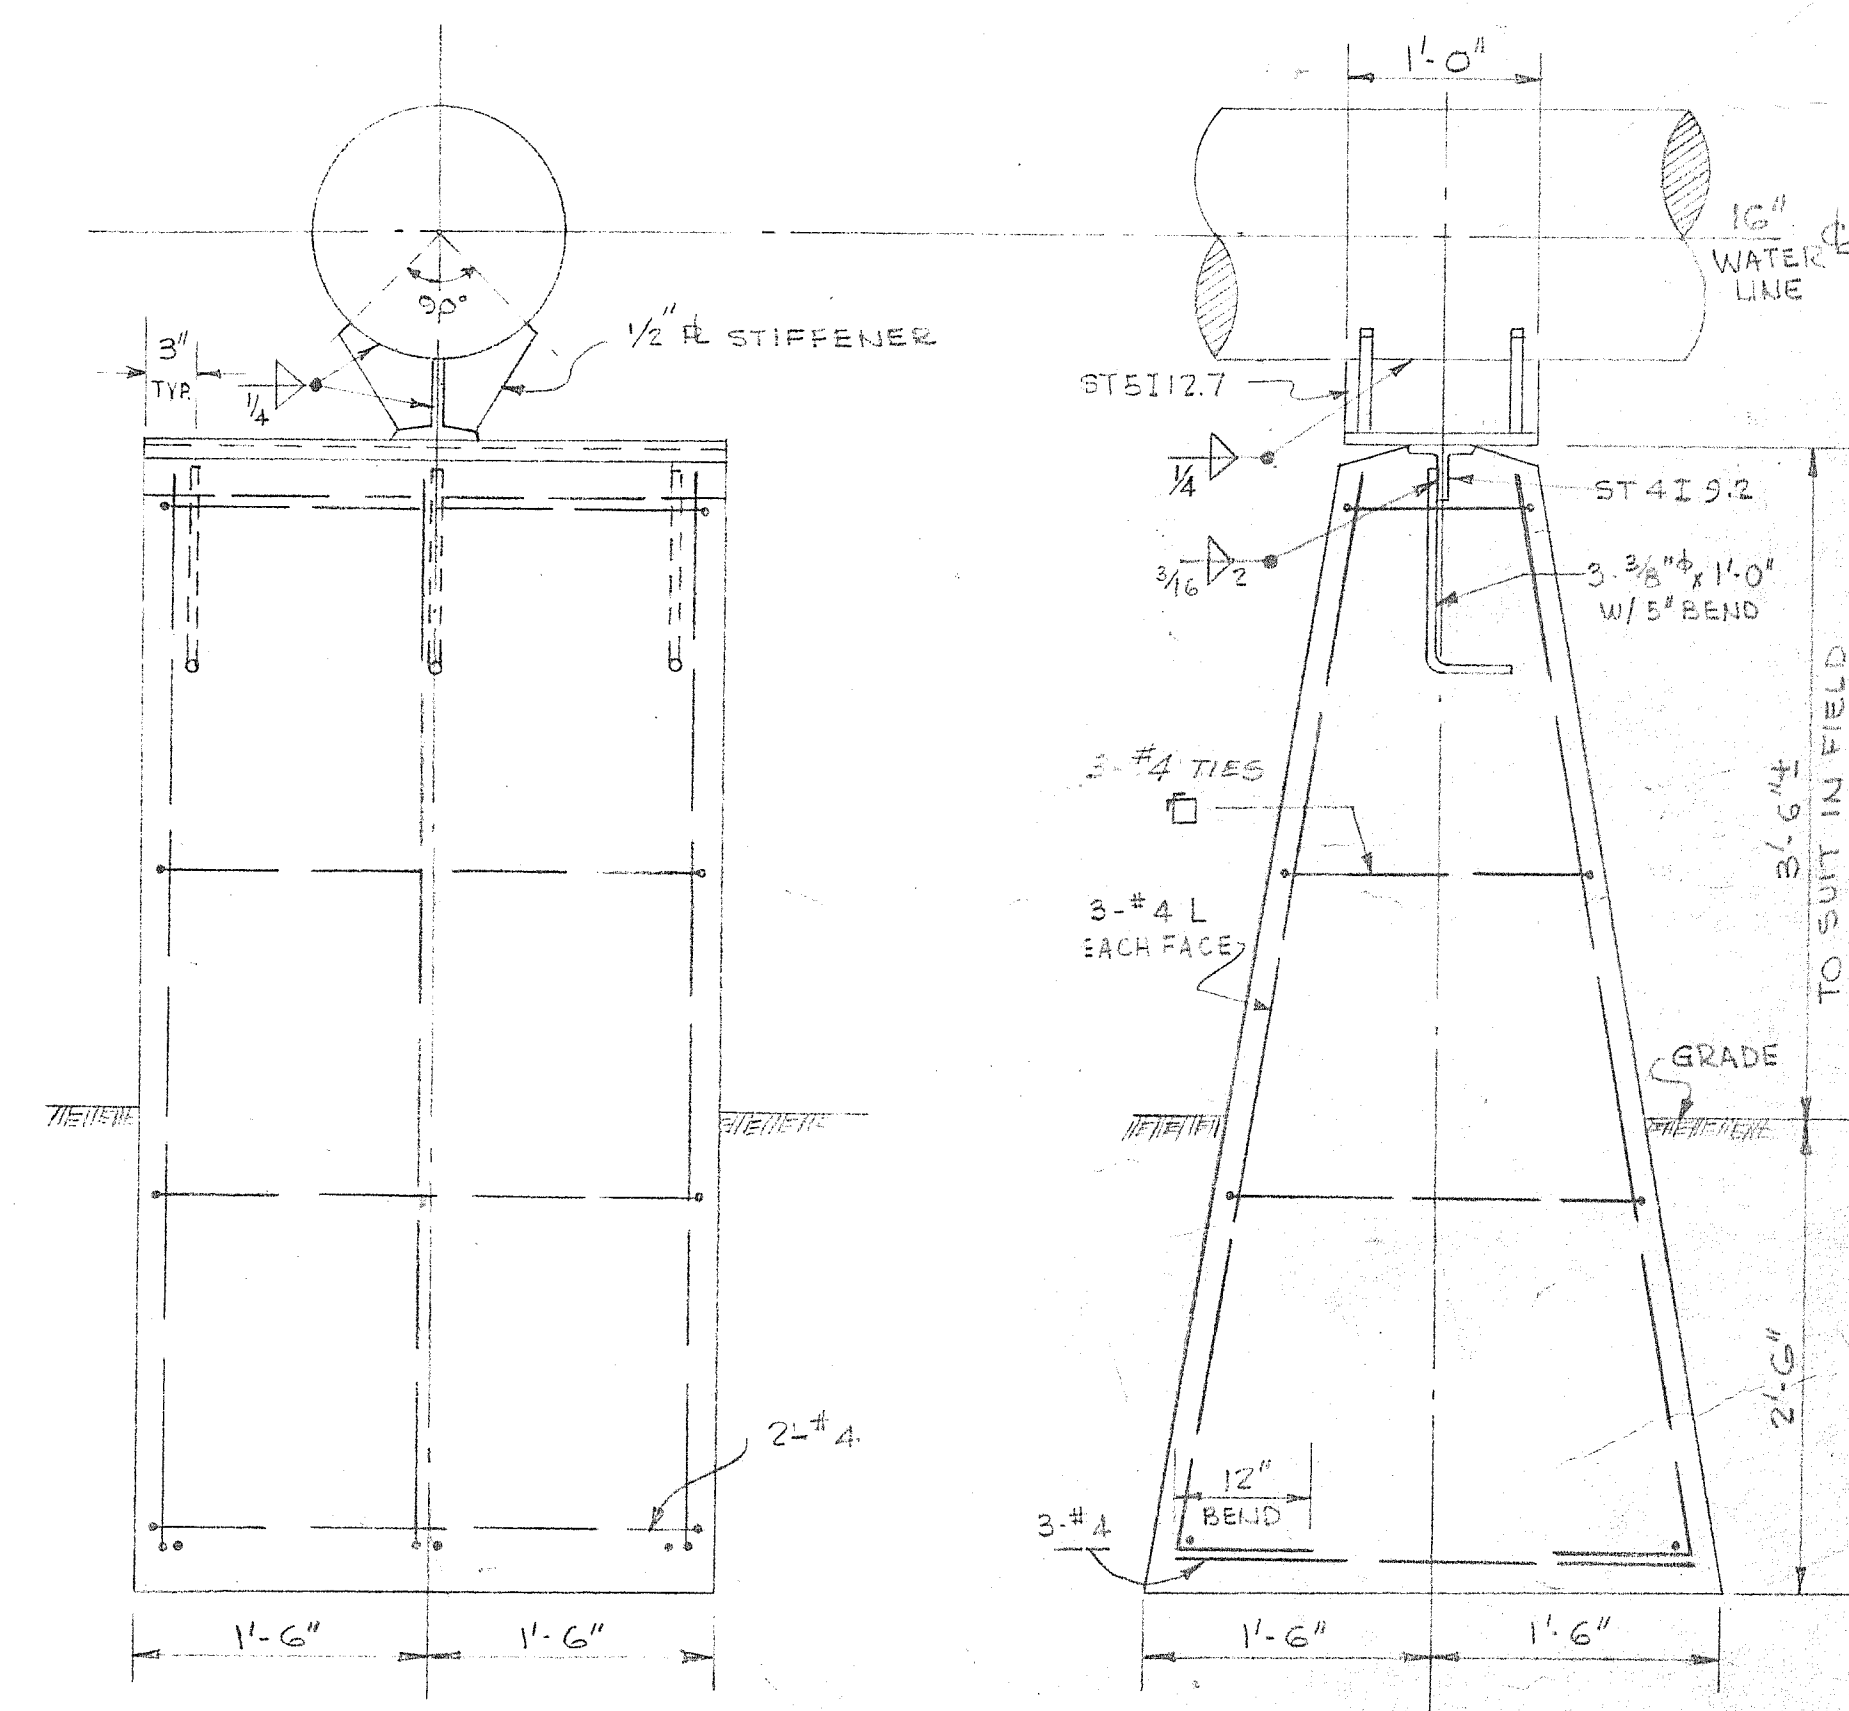

REF. DWG. 32-BS-104
REF. DWG. SK: W-0374

APPR'D	P.U.D. WATER LINE TIE-IN		
BLP	TO MOBIL WATER LINE		
	Mobil Oil Corp.		
	DATE: 12/14/66	DN. BAC	SK: W-0397

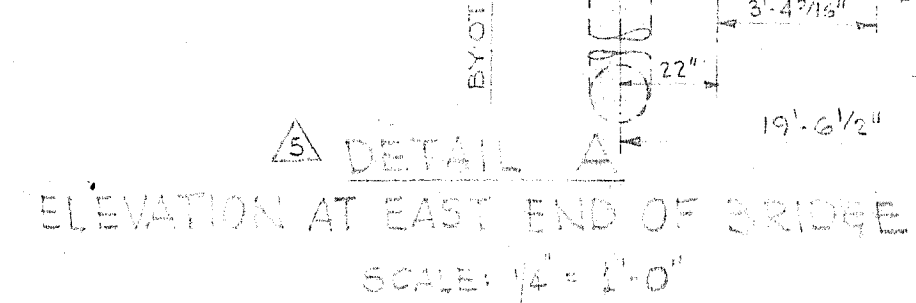

DETAIL
SCALE 1"=1'-0"

32-35-102-5