
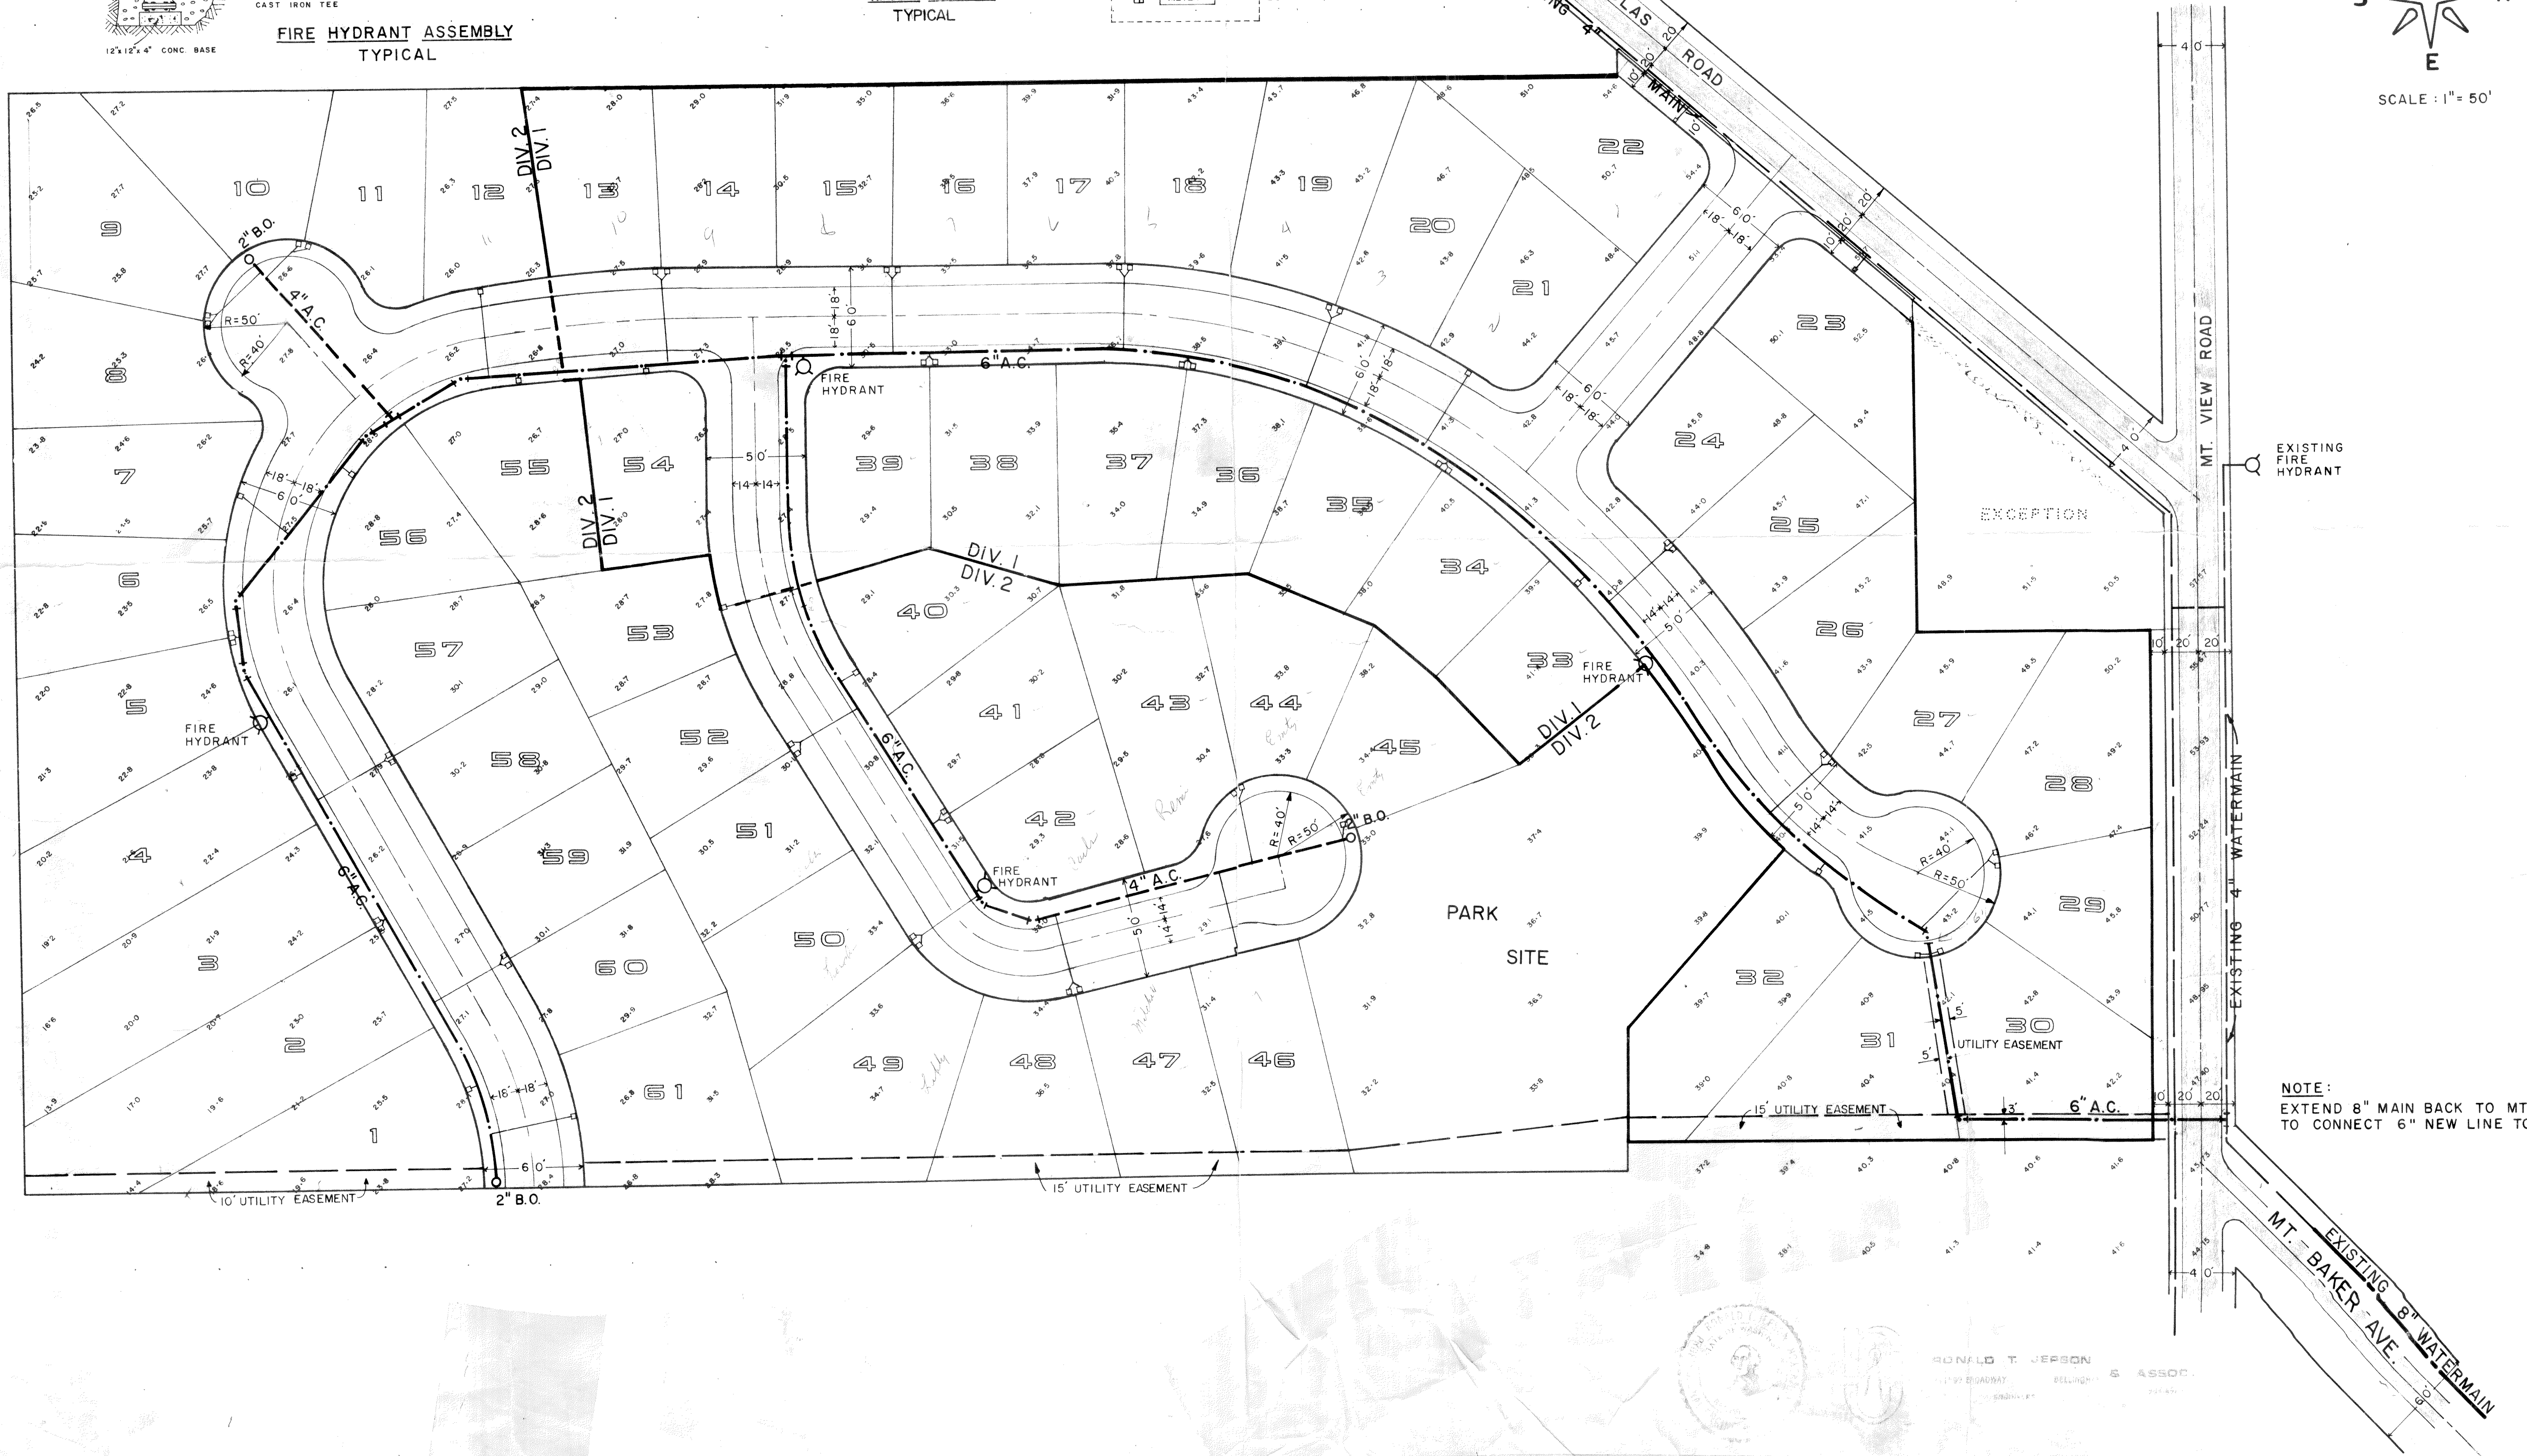
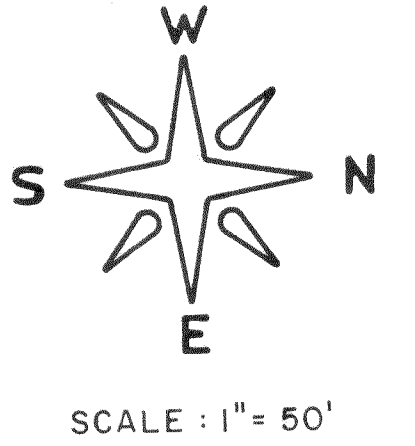
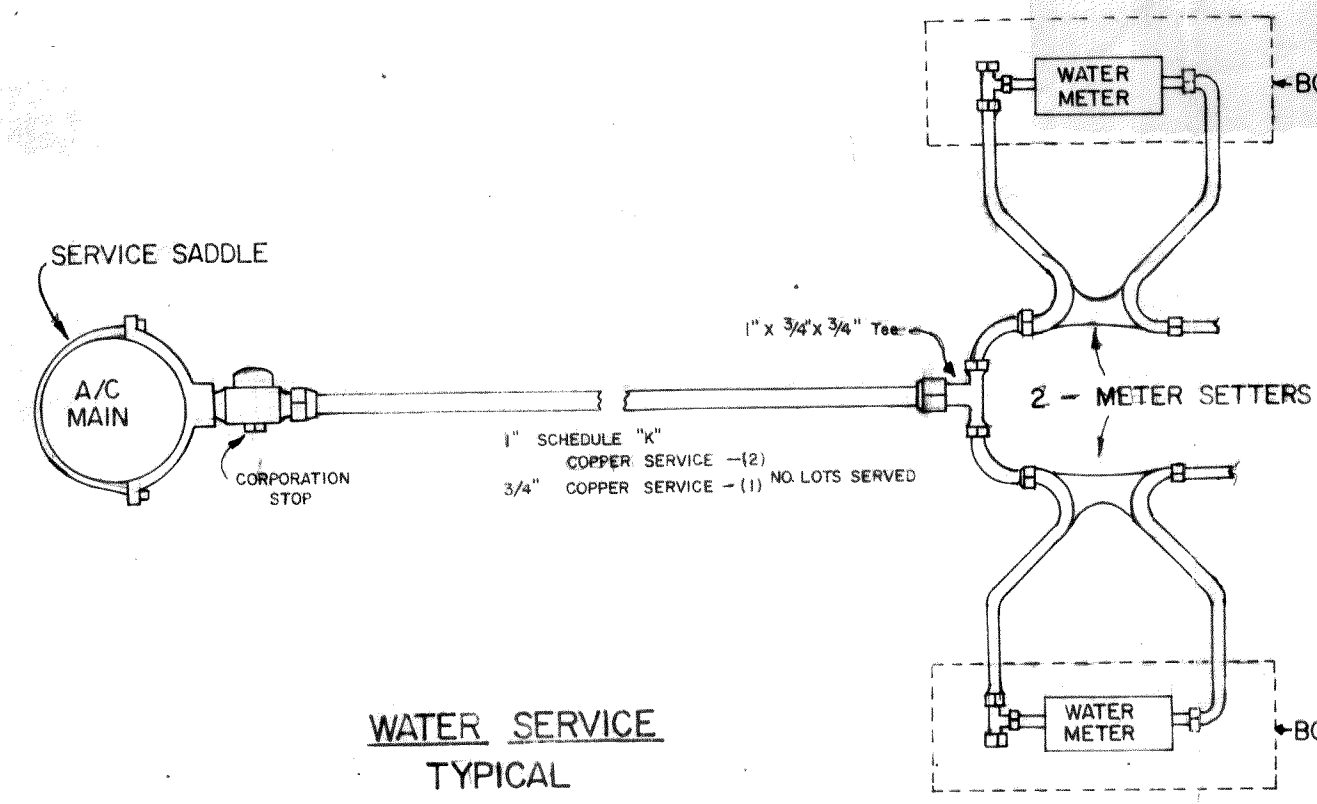


# FLAIR SUBDIVISION

CITY OF FERNDALE - WHATCOM COUNTY

## WATER DISTRIBUTION SYSTEM

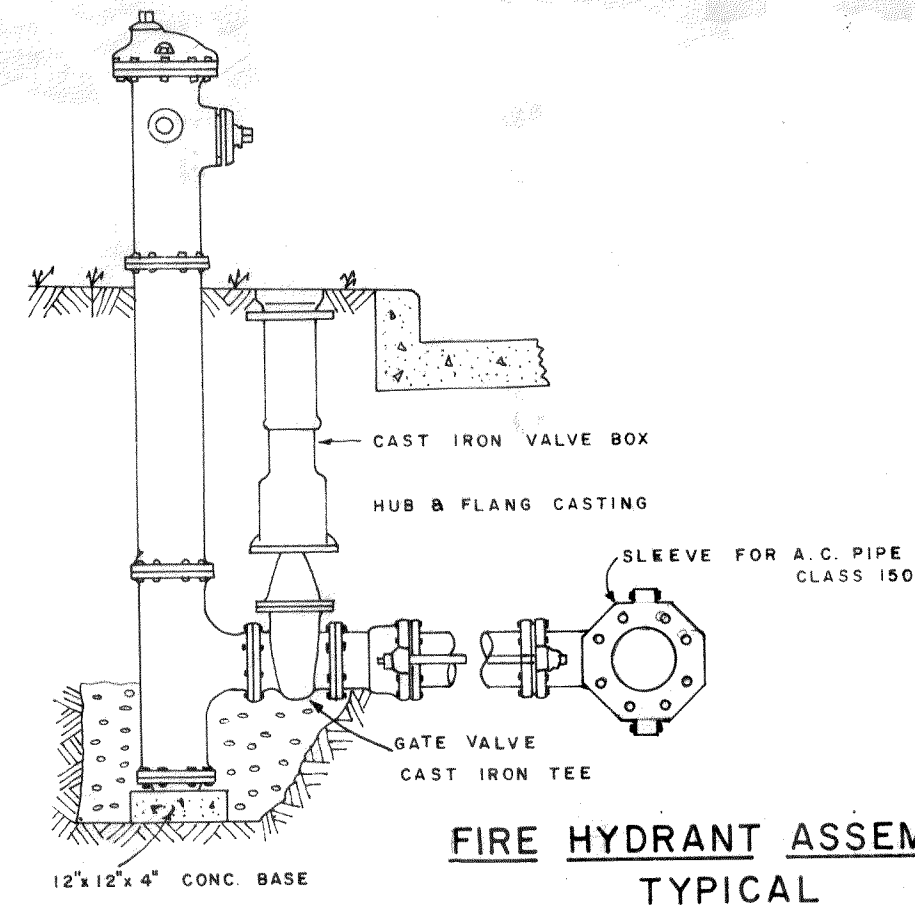






00371.001 12-08-08 AM



# FLAIR SUBDIVISION

CITY OF FERDALE - WHATCOM COUNTY

## ROAD & STORM SEWER SYSTEM

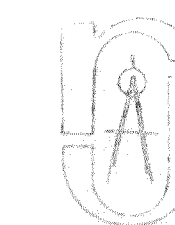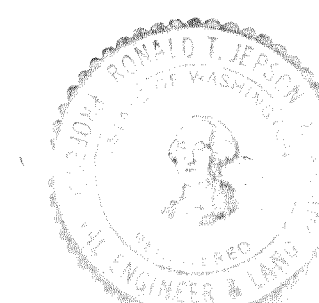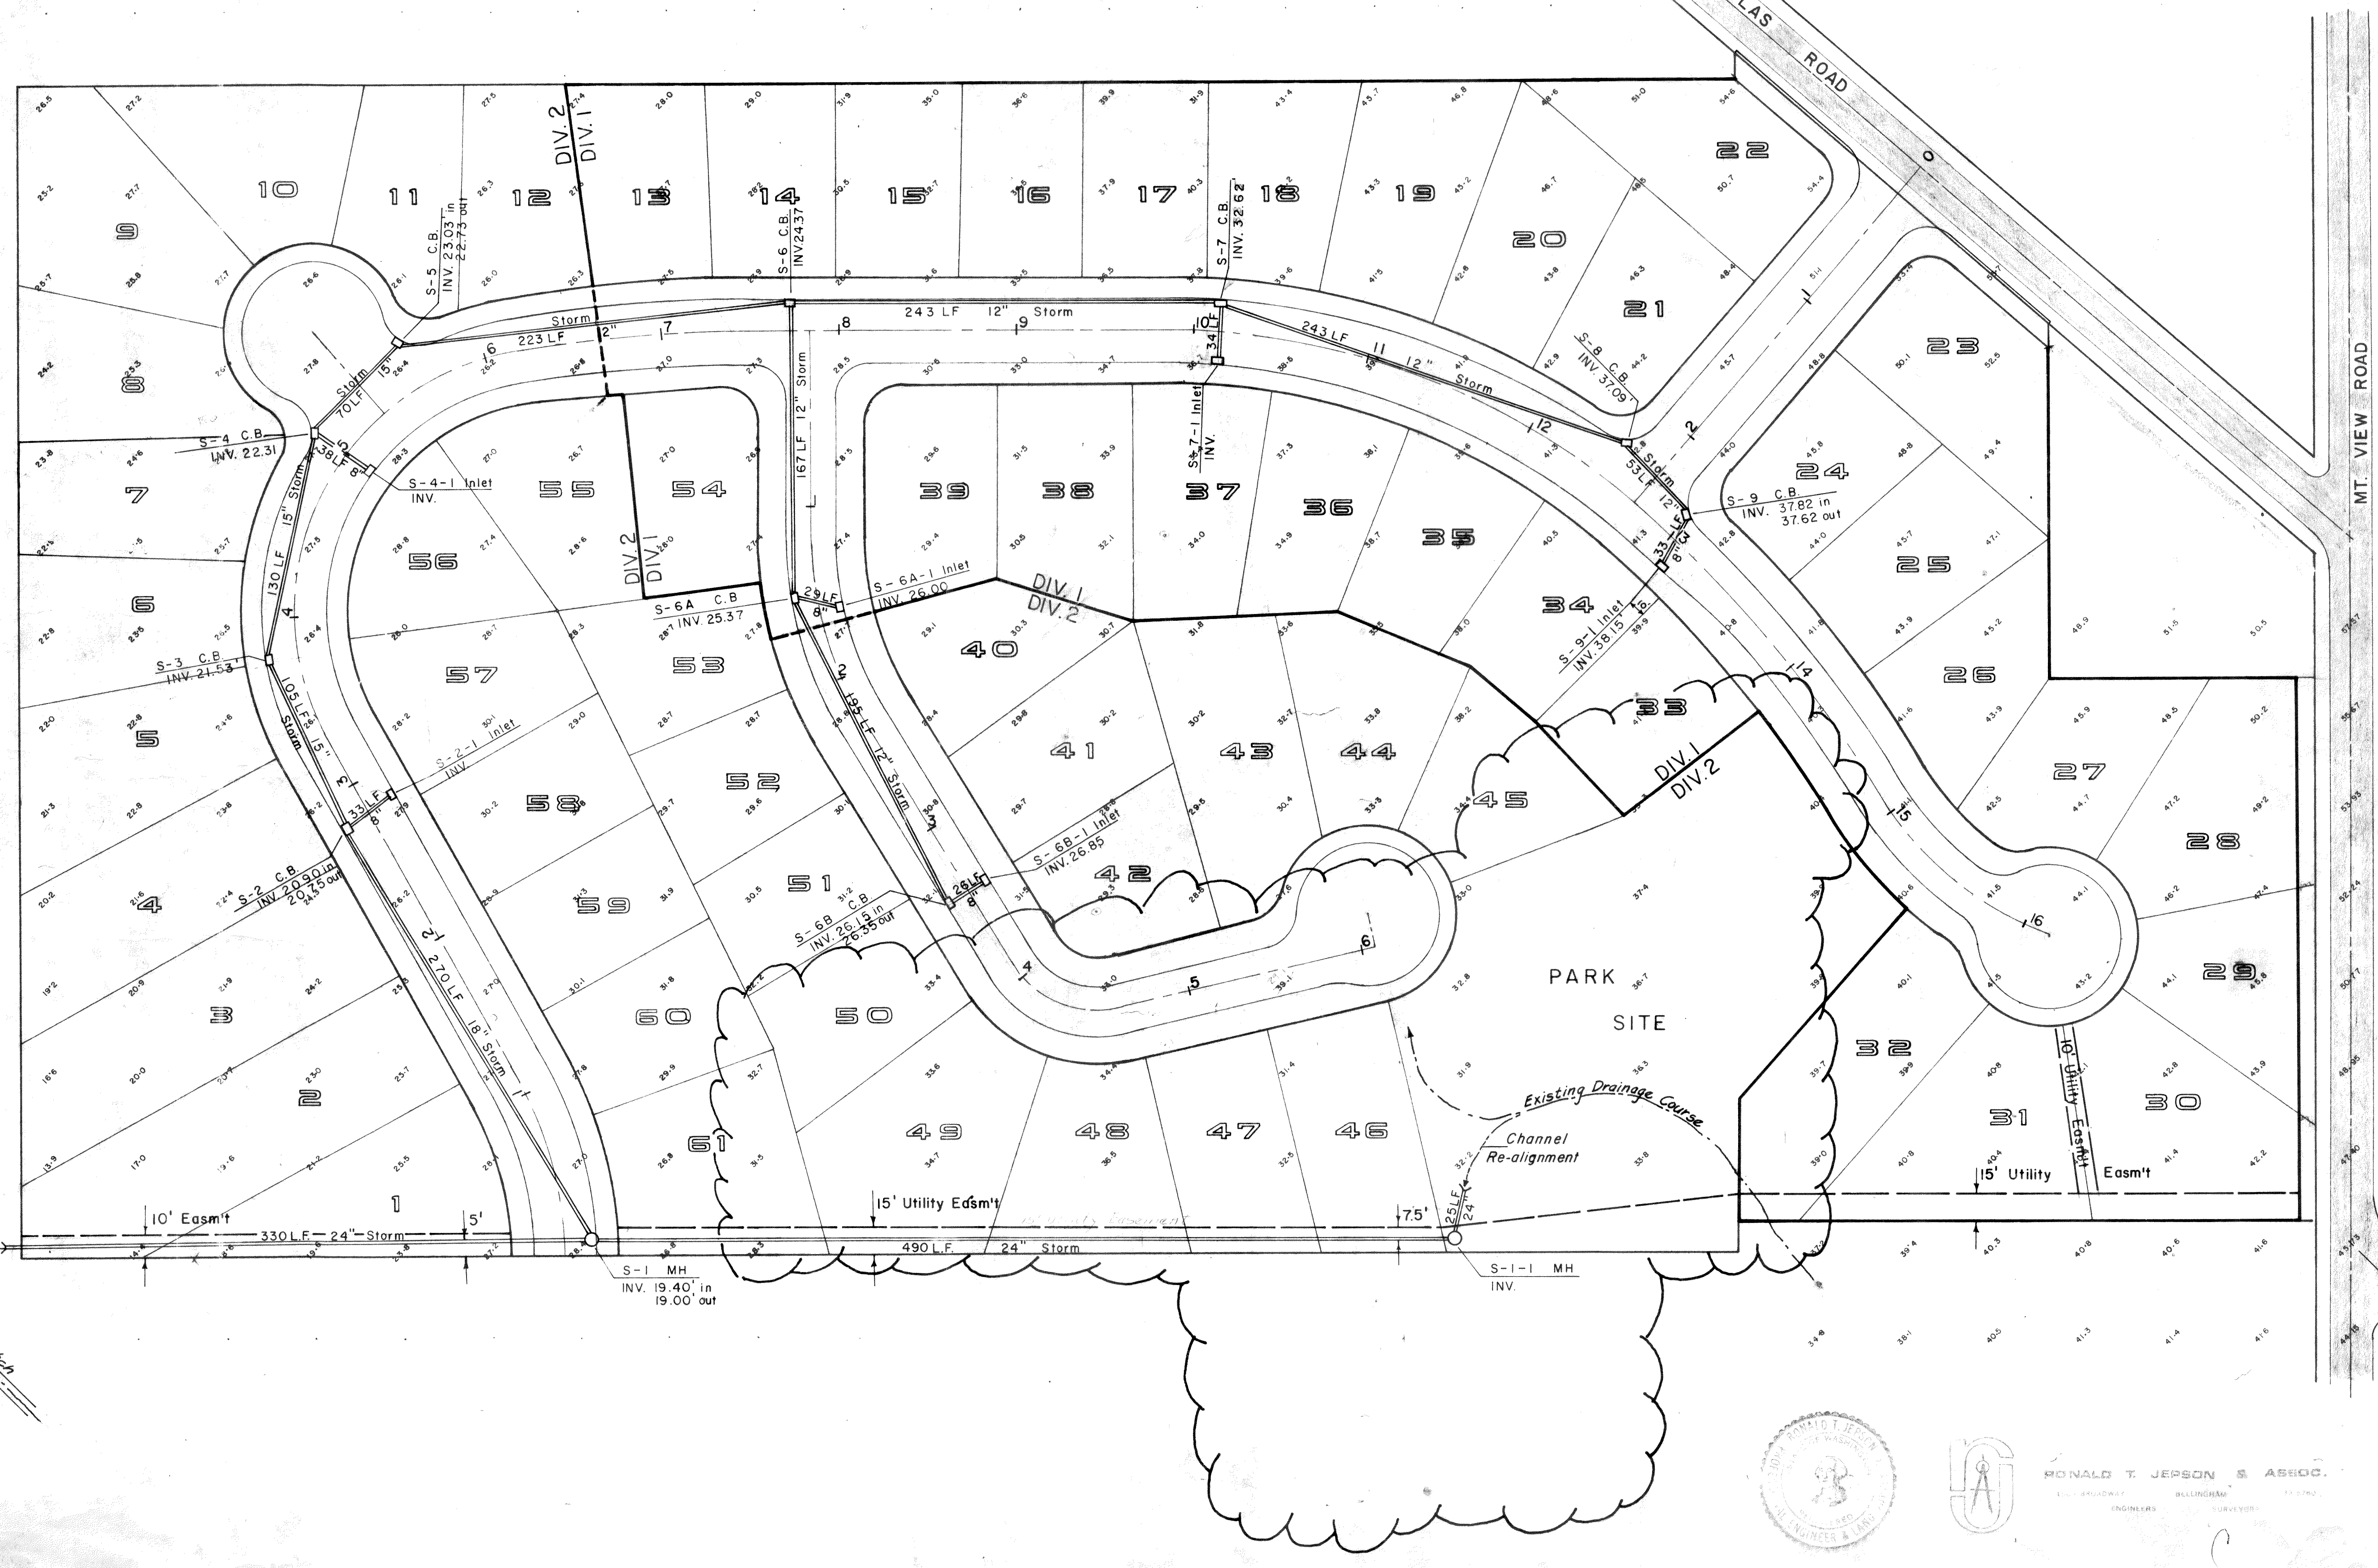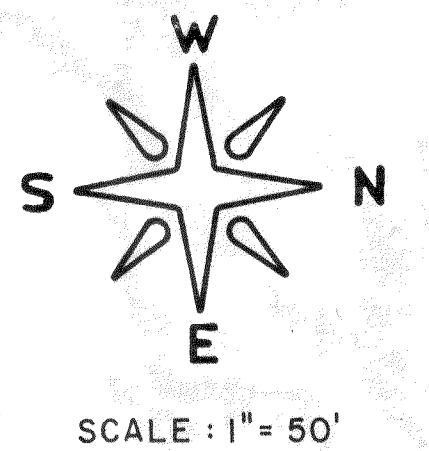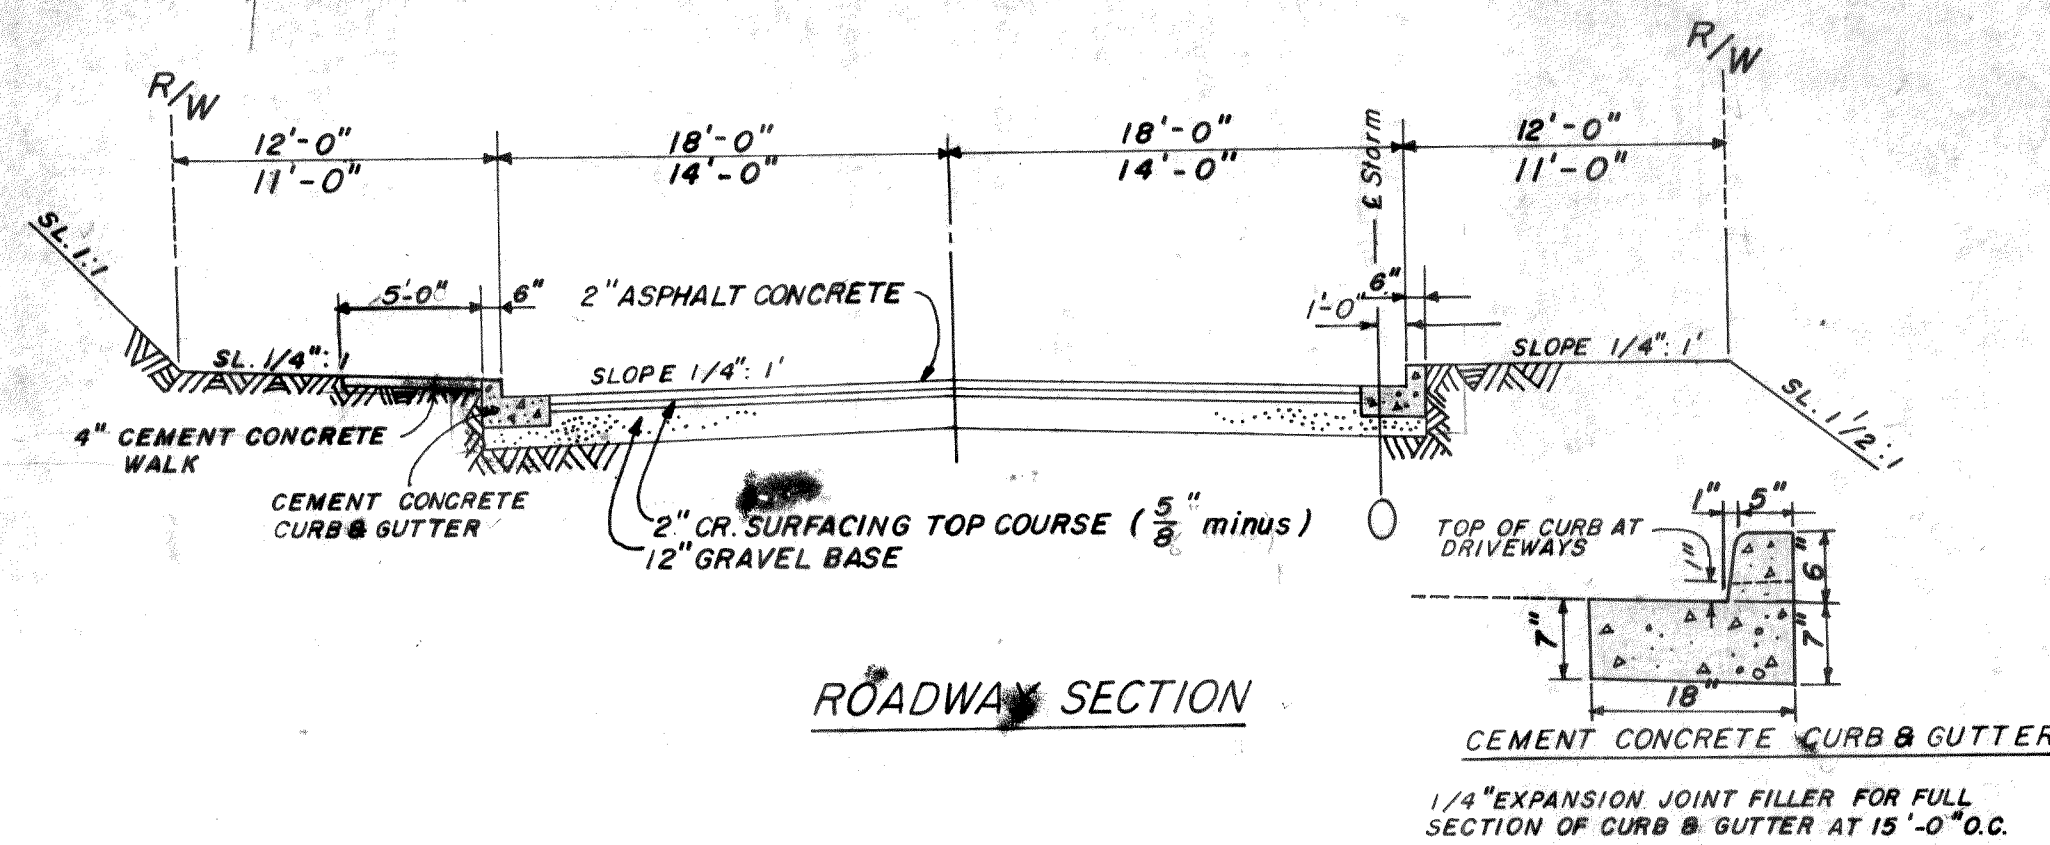

RONALD T. JEPSON & ASSOC.  
CIVIL ENGINEERS  
11070  
11070


00371-002 12-08-08 AM




# FLAIR SUBDIVISION

CITY OF FERNDALE - WHATCOM COUNTY


## SANITARY SEWER SYSTEM

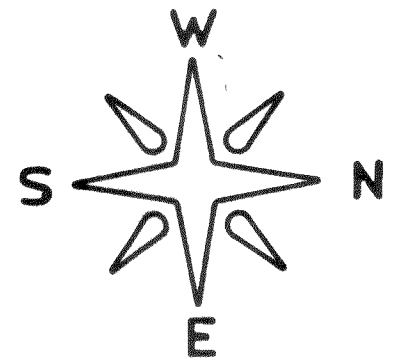

SCALE: 1" = 50'

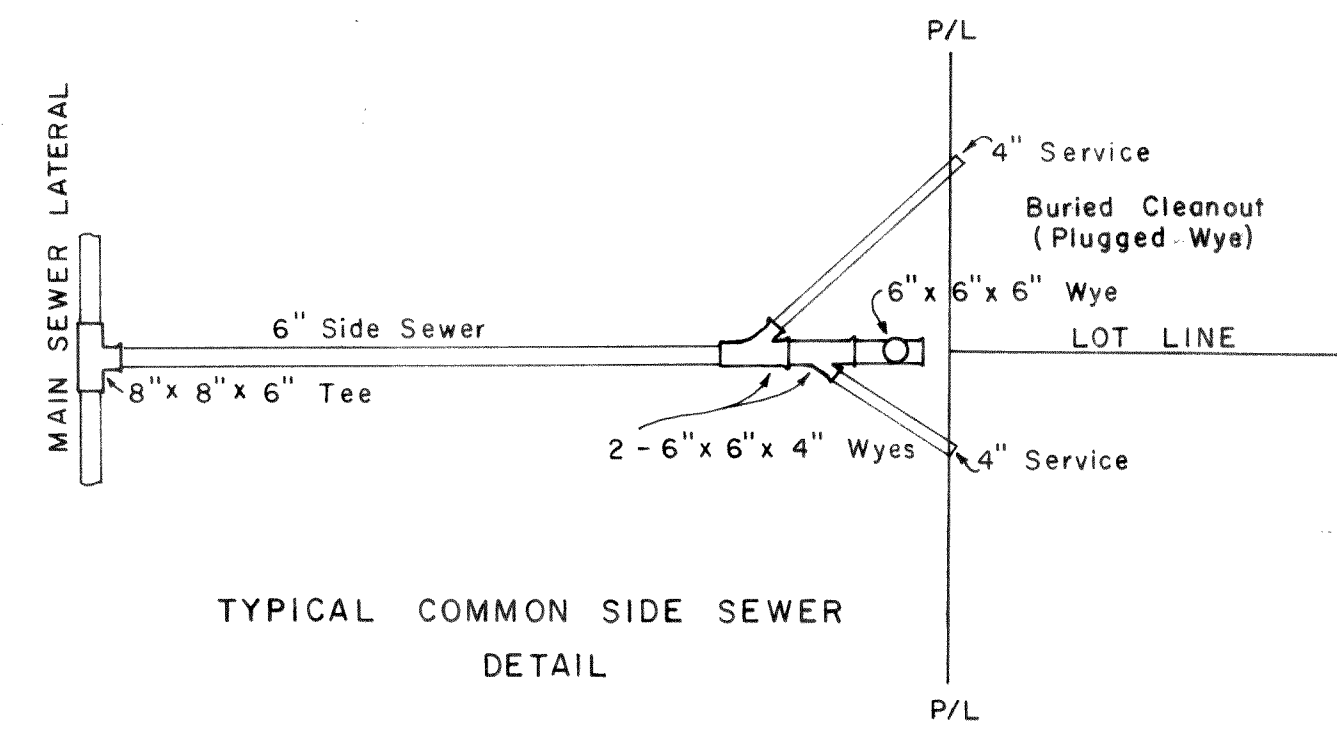

TYPICAL COMMON SIDE SEWER  
DETAIL

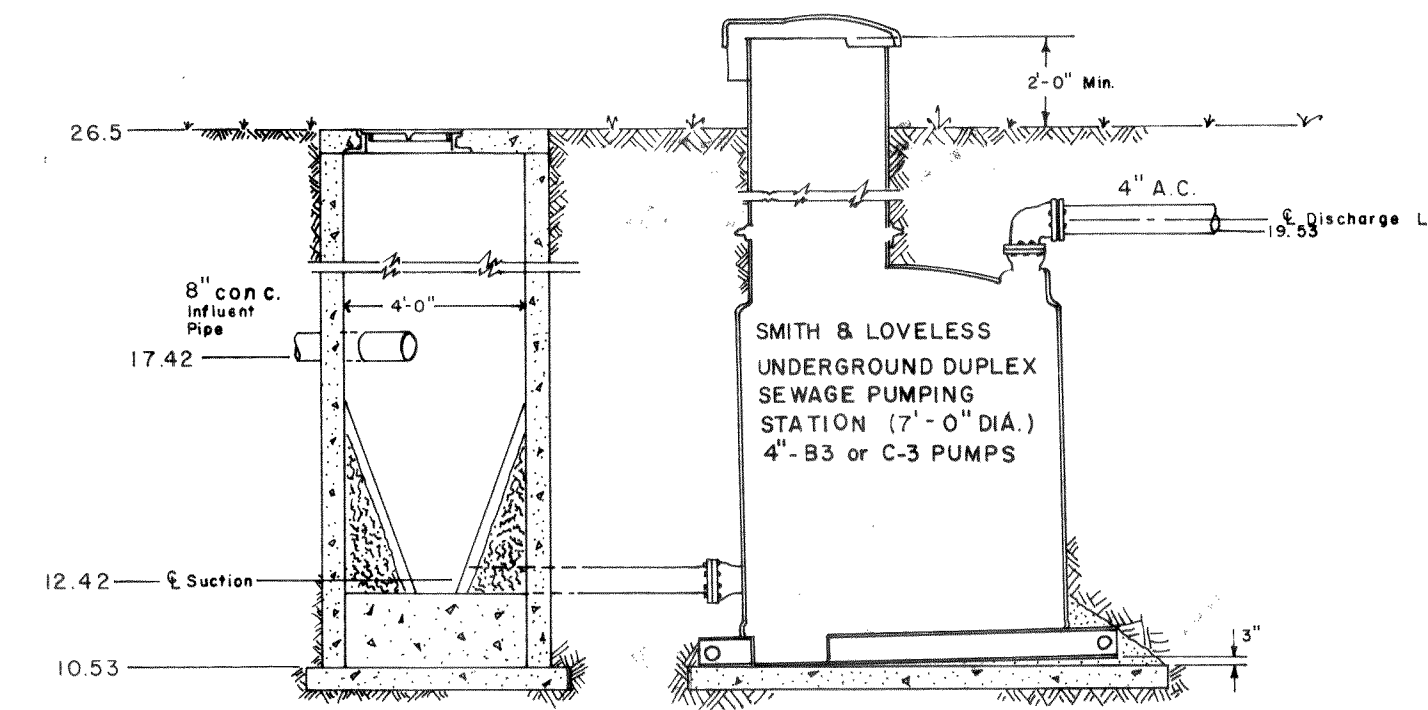

TYPICAL  
WET WELL LIFT STATION  
(CAN USE STD MANHOLE)







00371.003 12-58-58 AM



# FLAIR SUBDIVISION

CITY OF FERDALE - WHATCOM COUNTY

## SANITARY SEWER SYSTEM

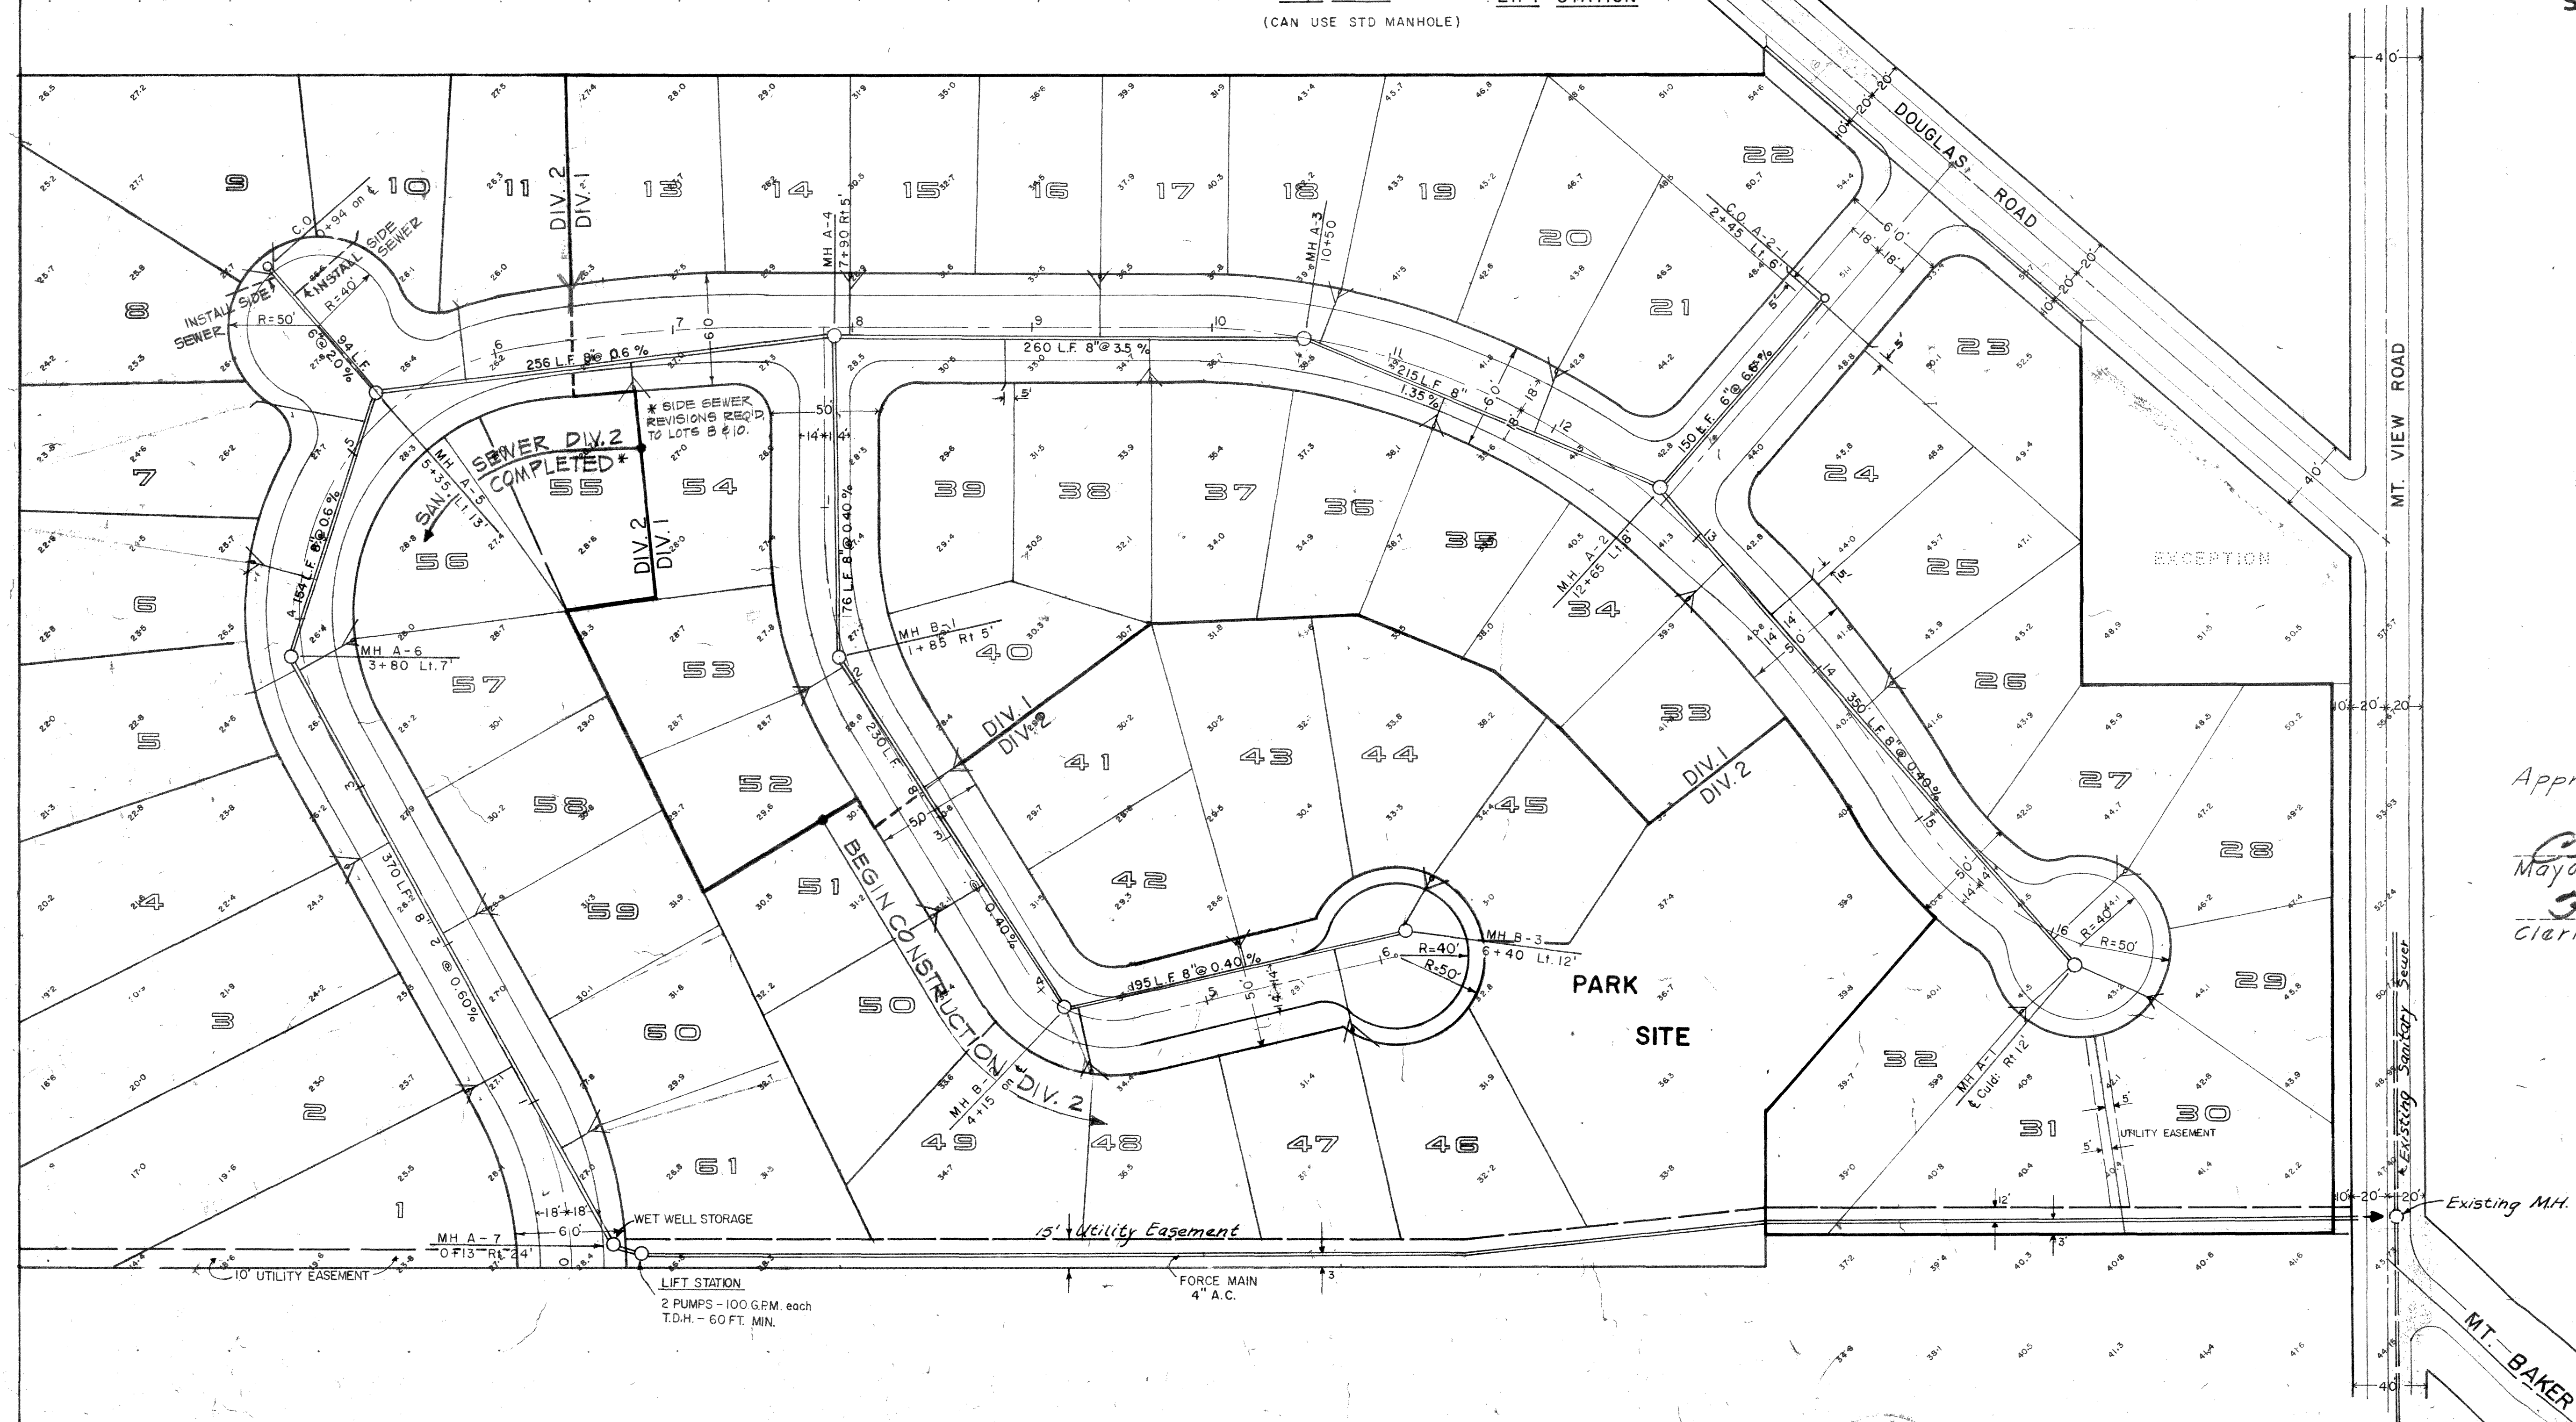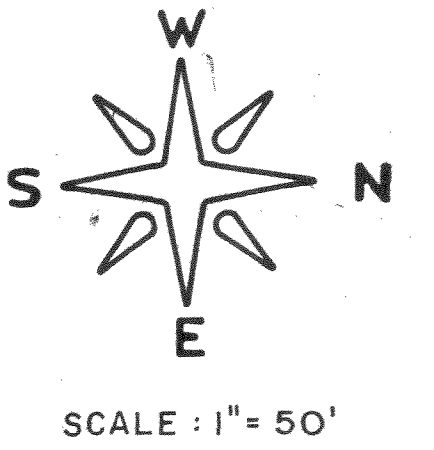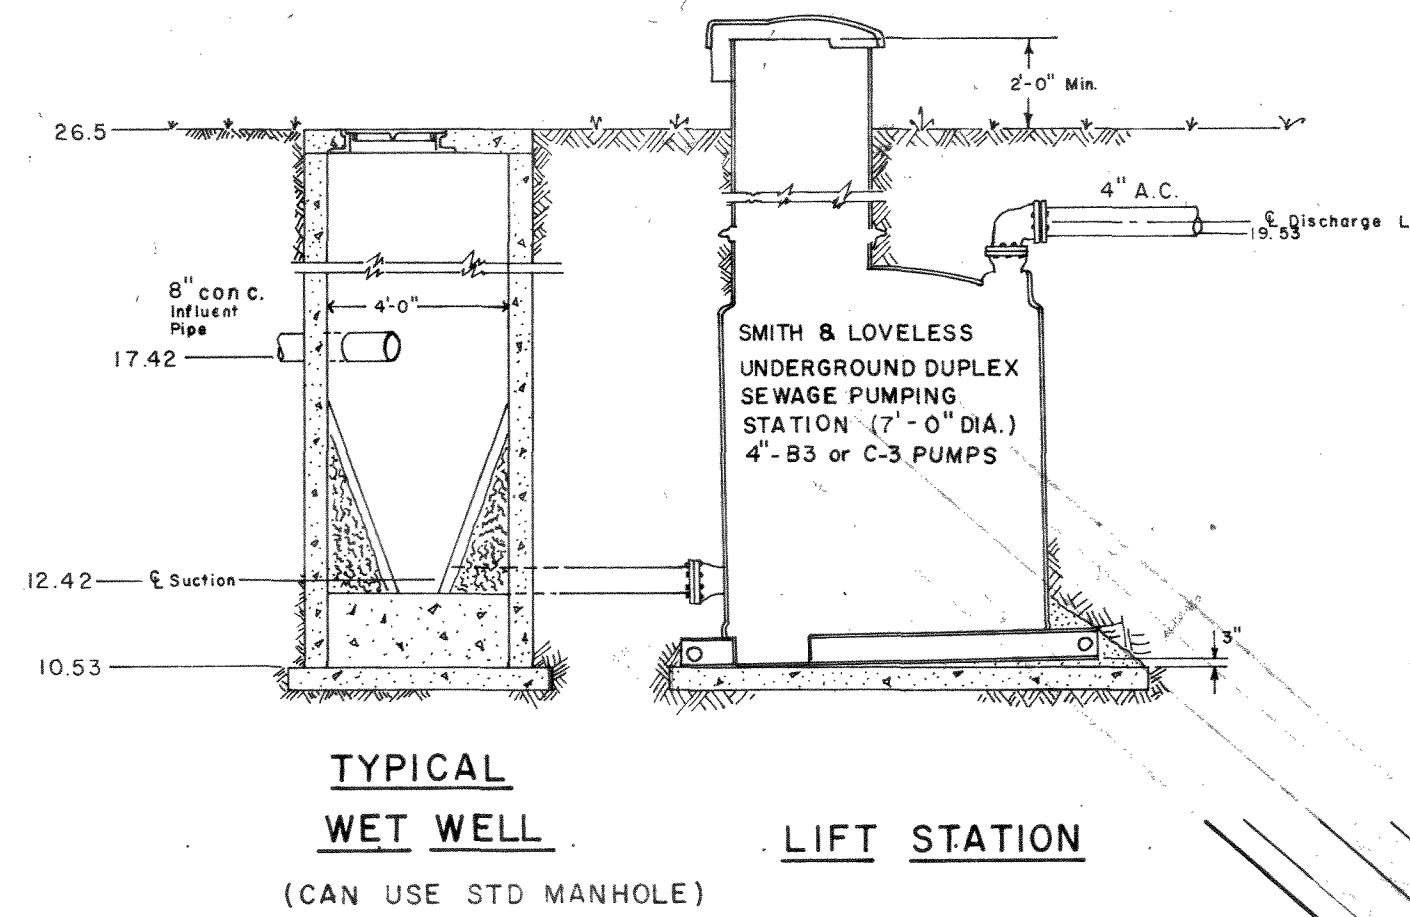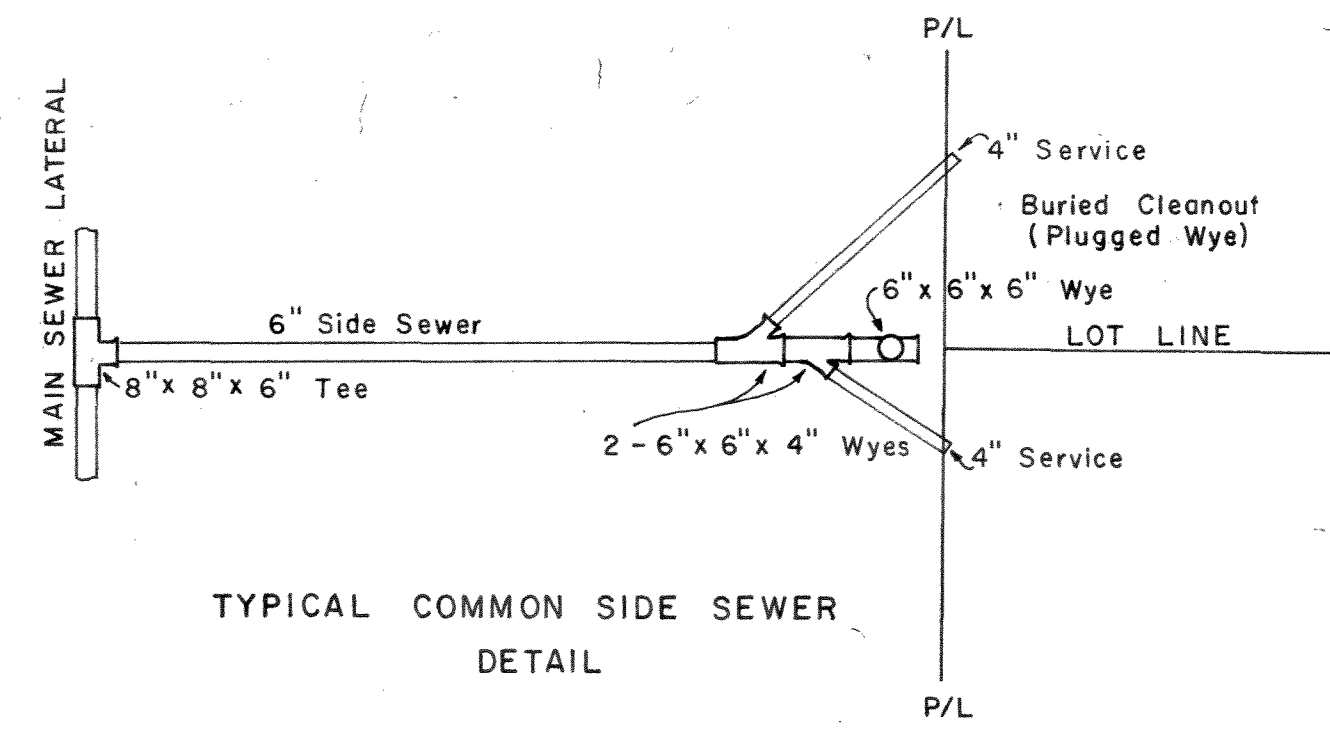

Approved by:



*Cecil Barr*  
Mayor, City of Ferndale  
*Al Brunning*  
Clark, City of Ferndale

00371.004 12-08-08 AM

RONALD T. JERSON 3 48537







00371.005 12-08-68 AM

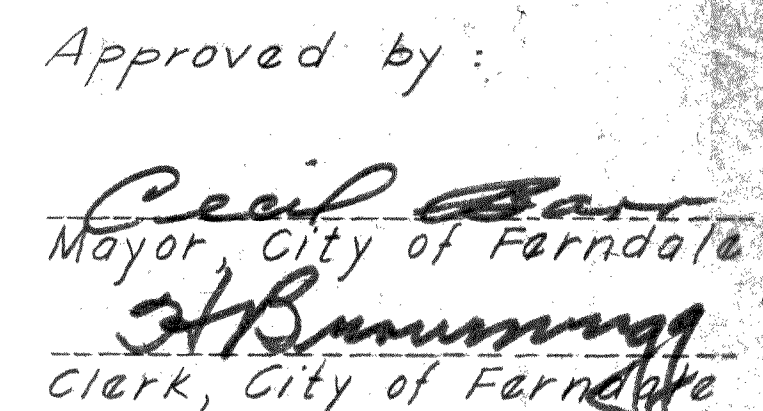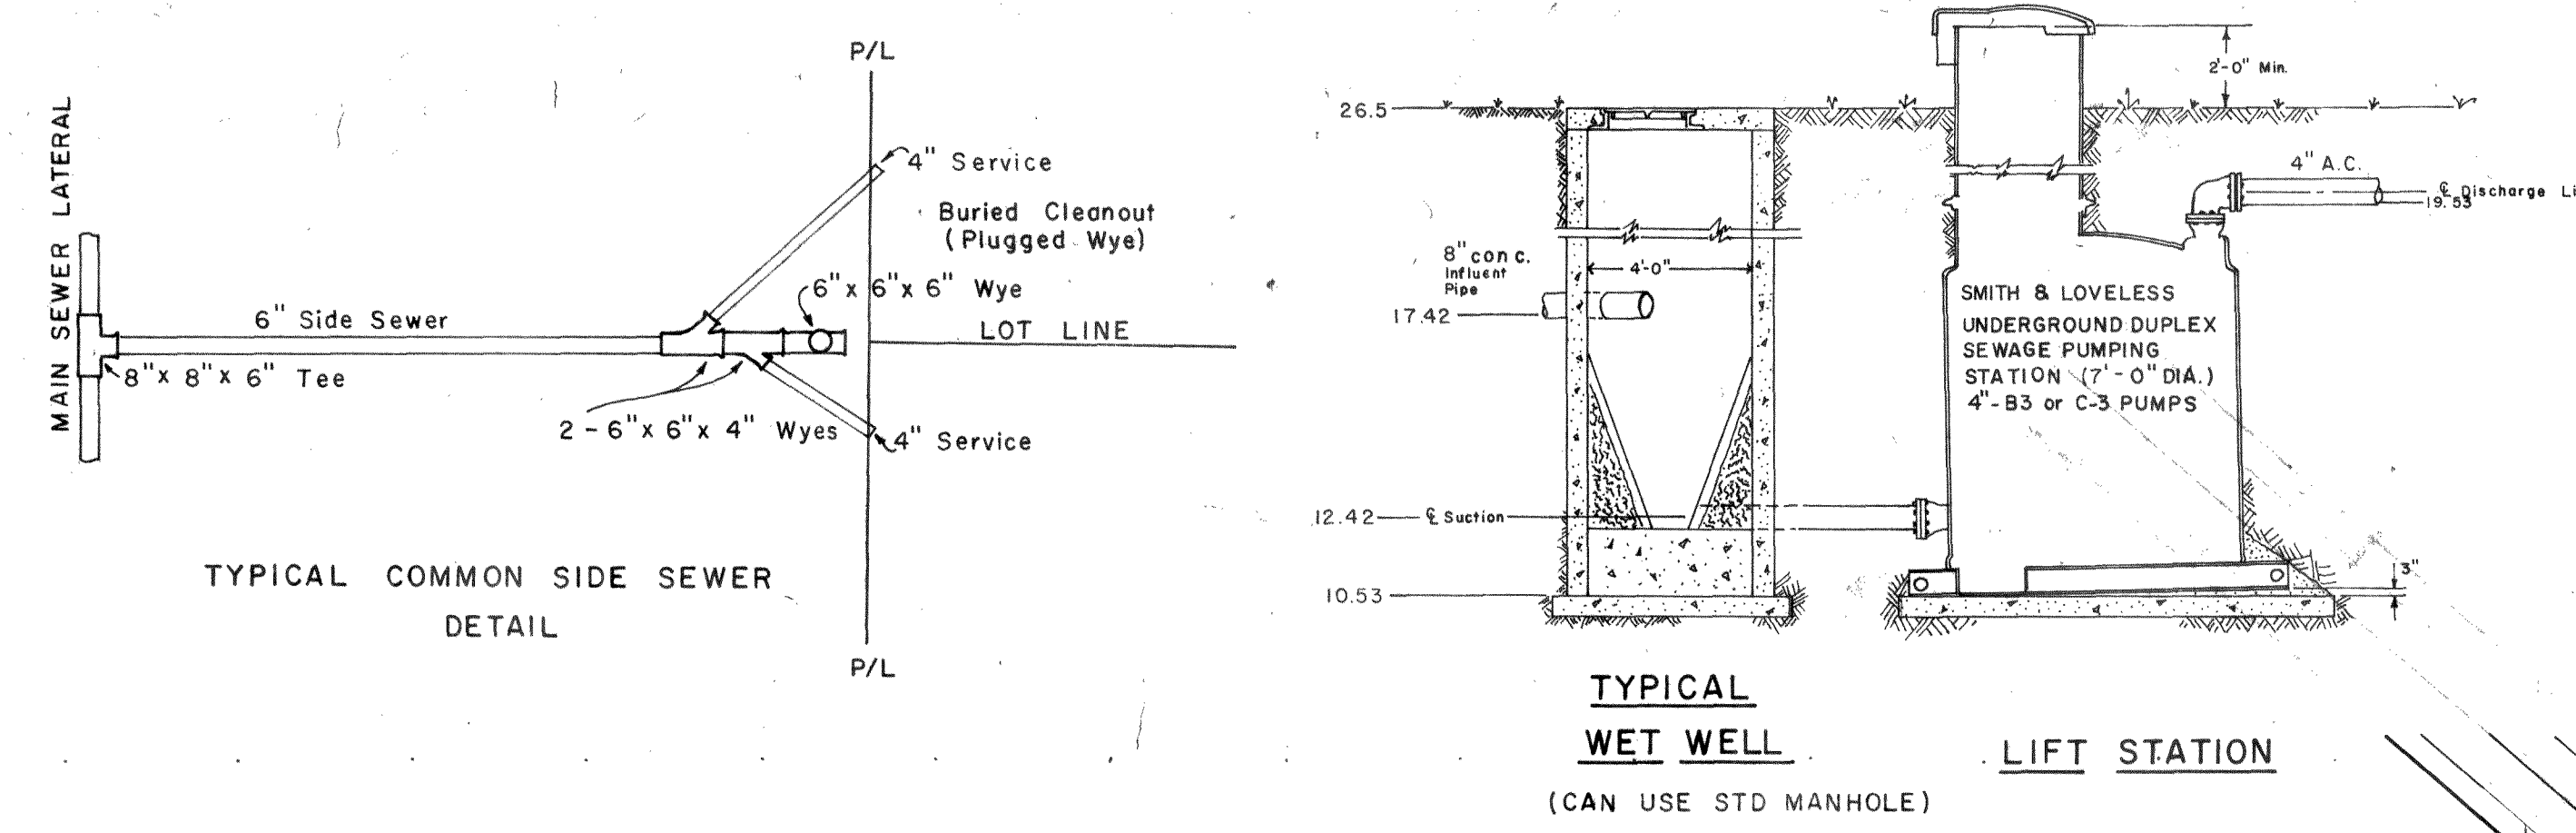

RONALD T. JERSON & ASSOC.  
1509 BROADWAY      BUSHGAM      18, 21, 27  
ENGINEERS      NEW YORK




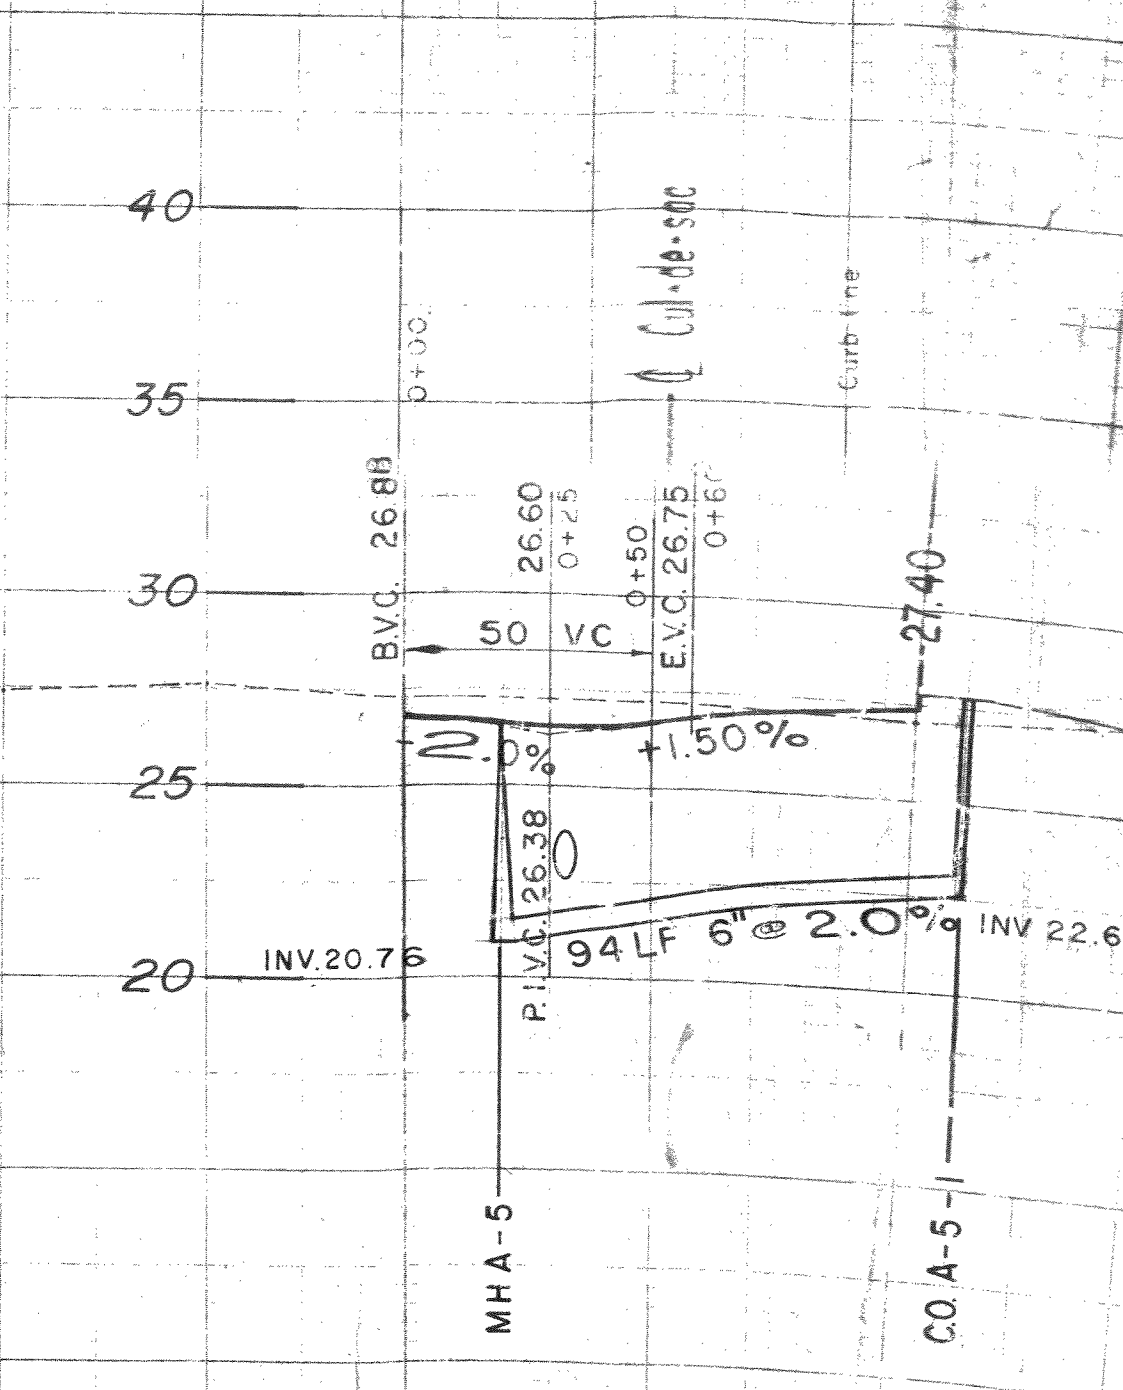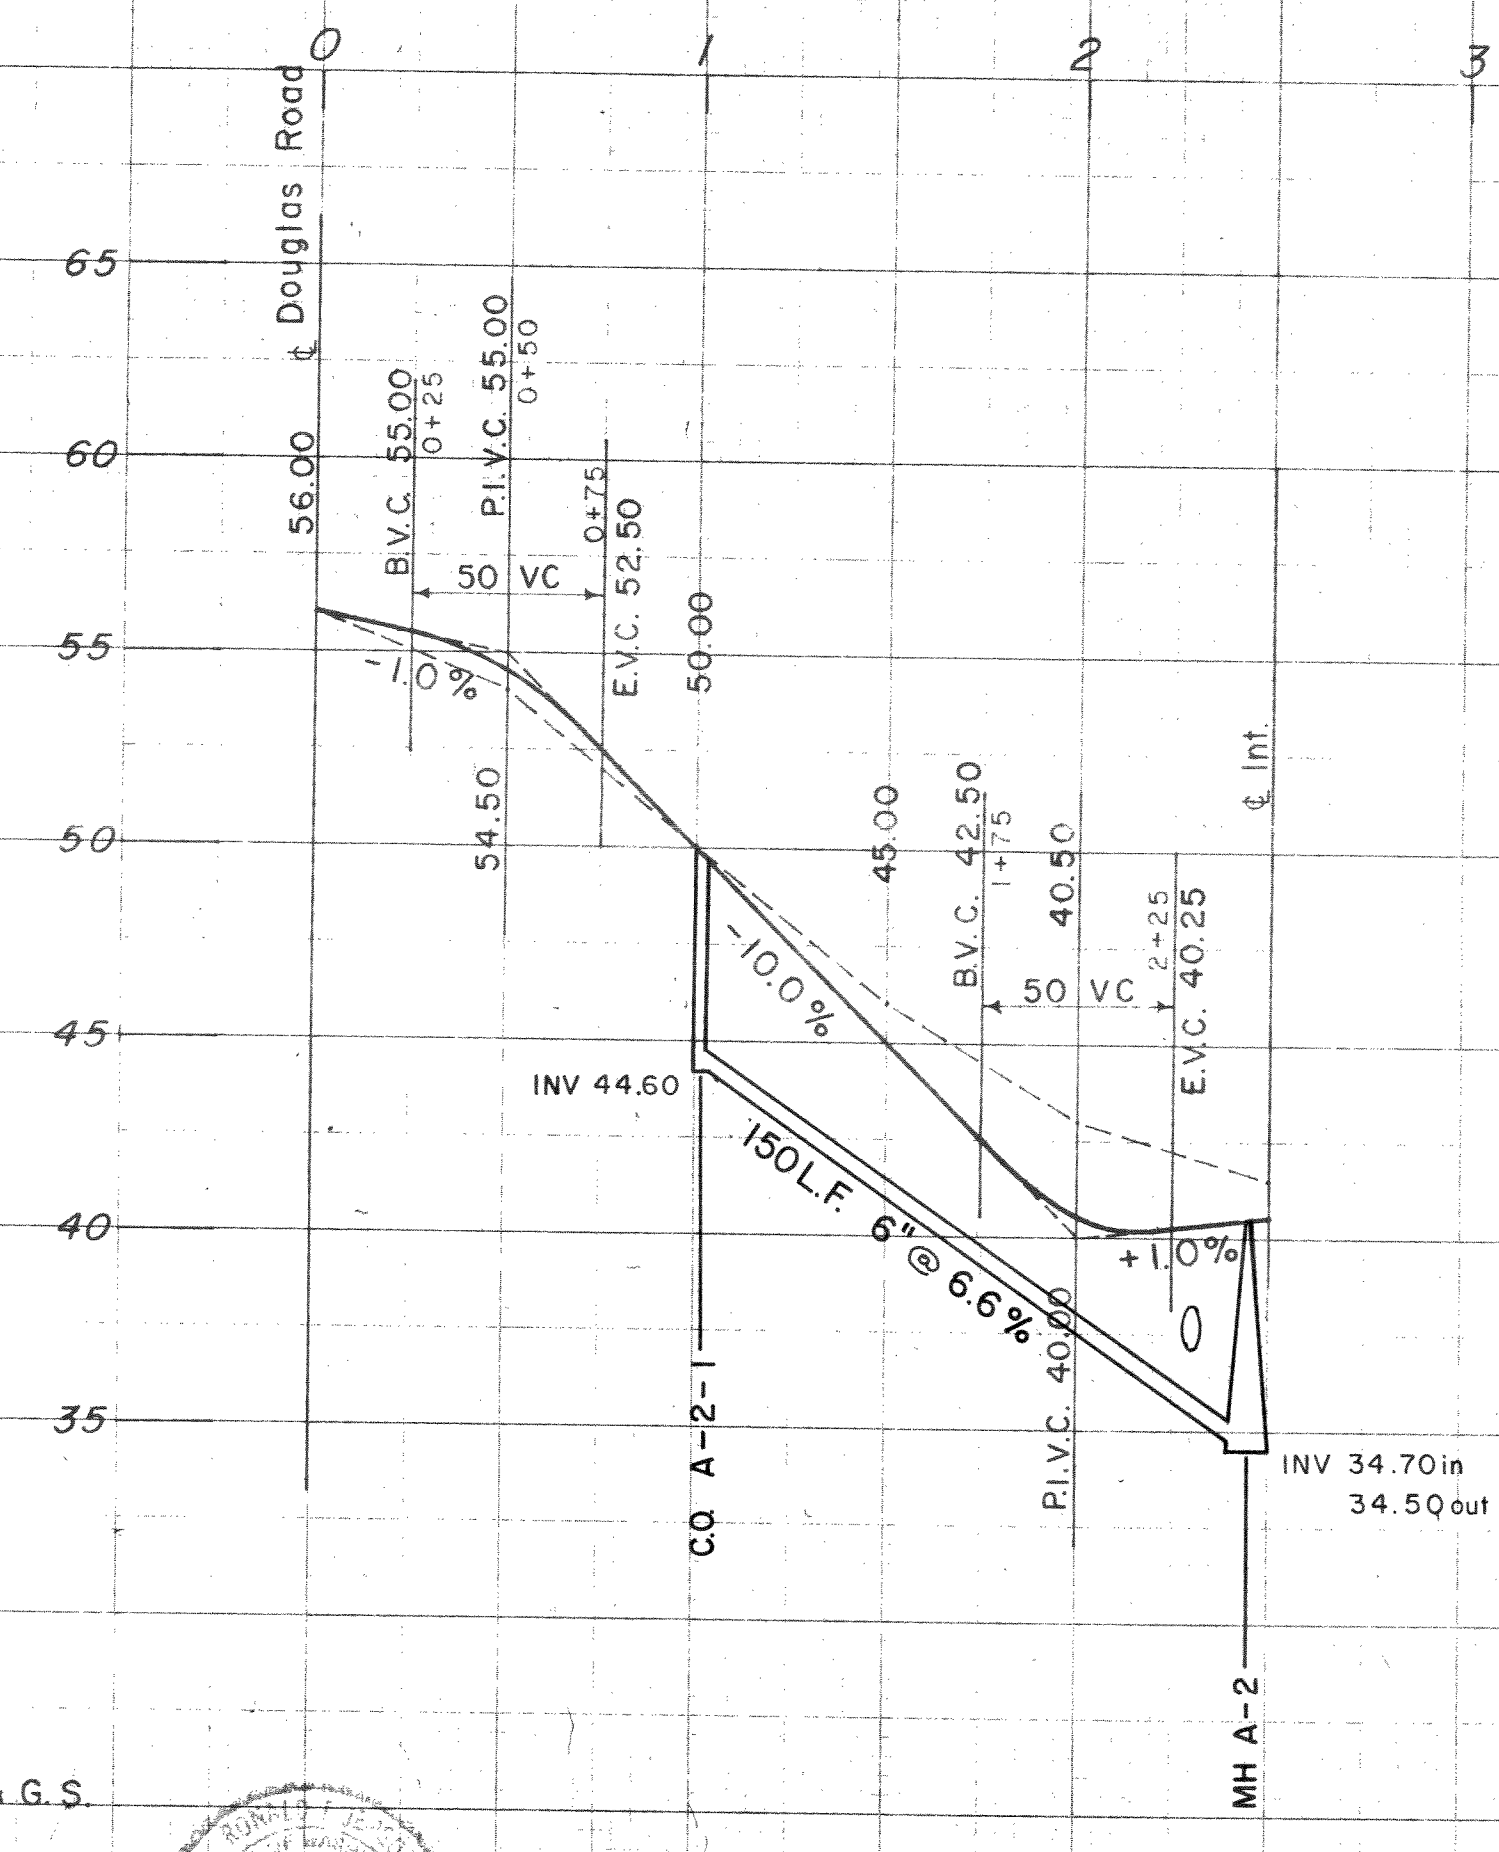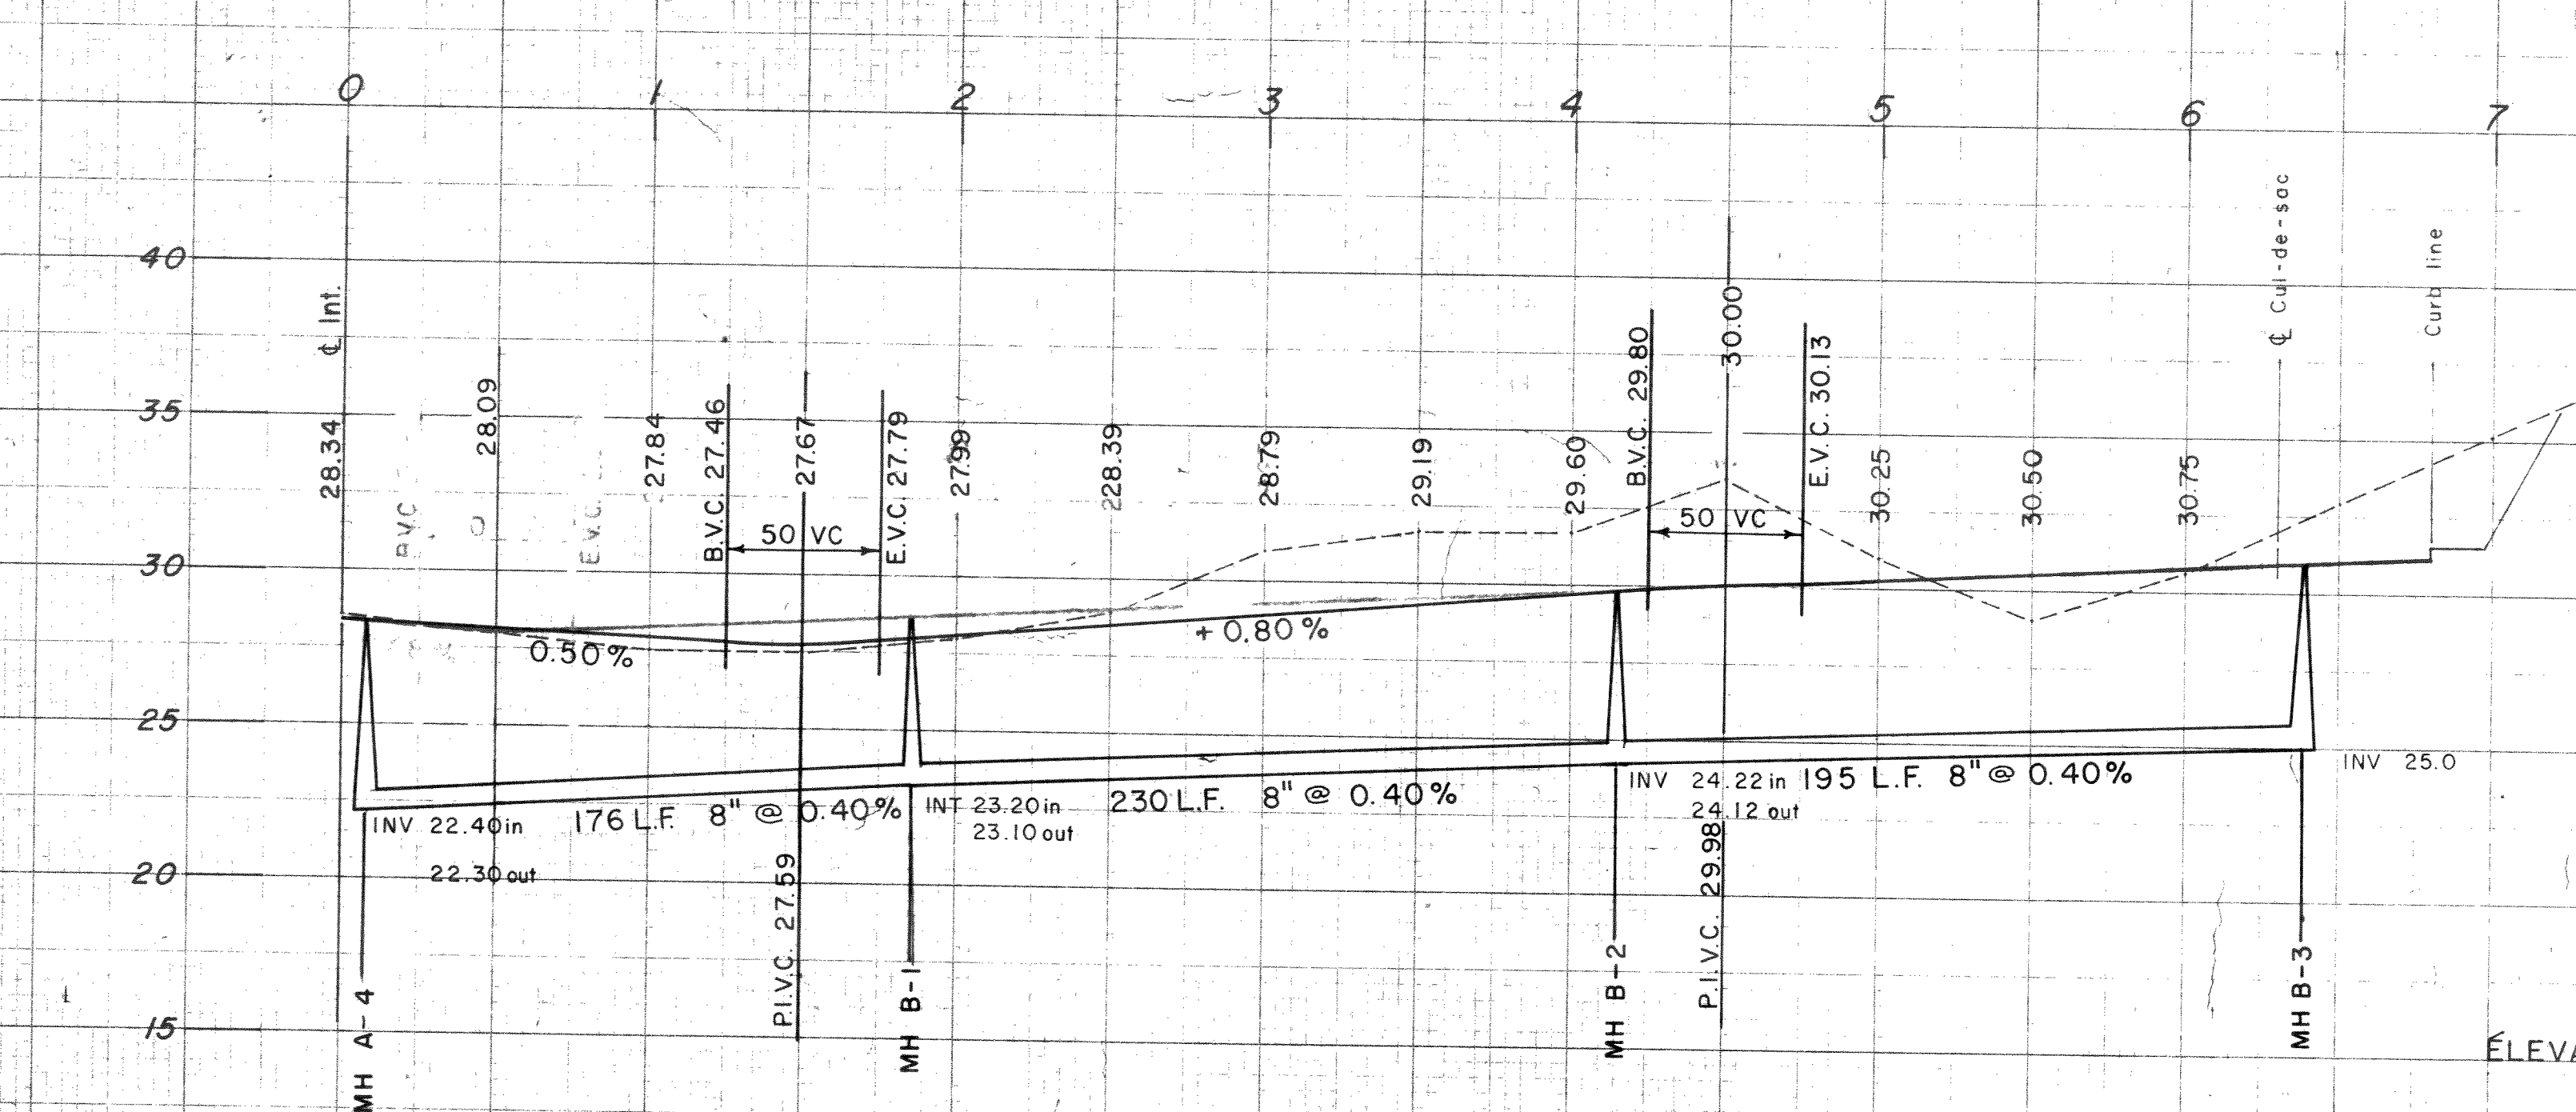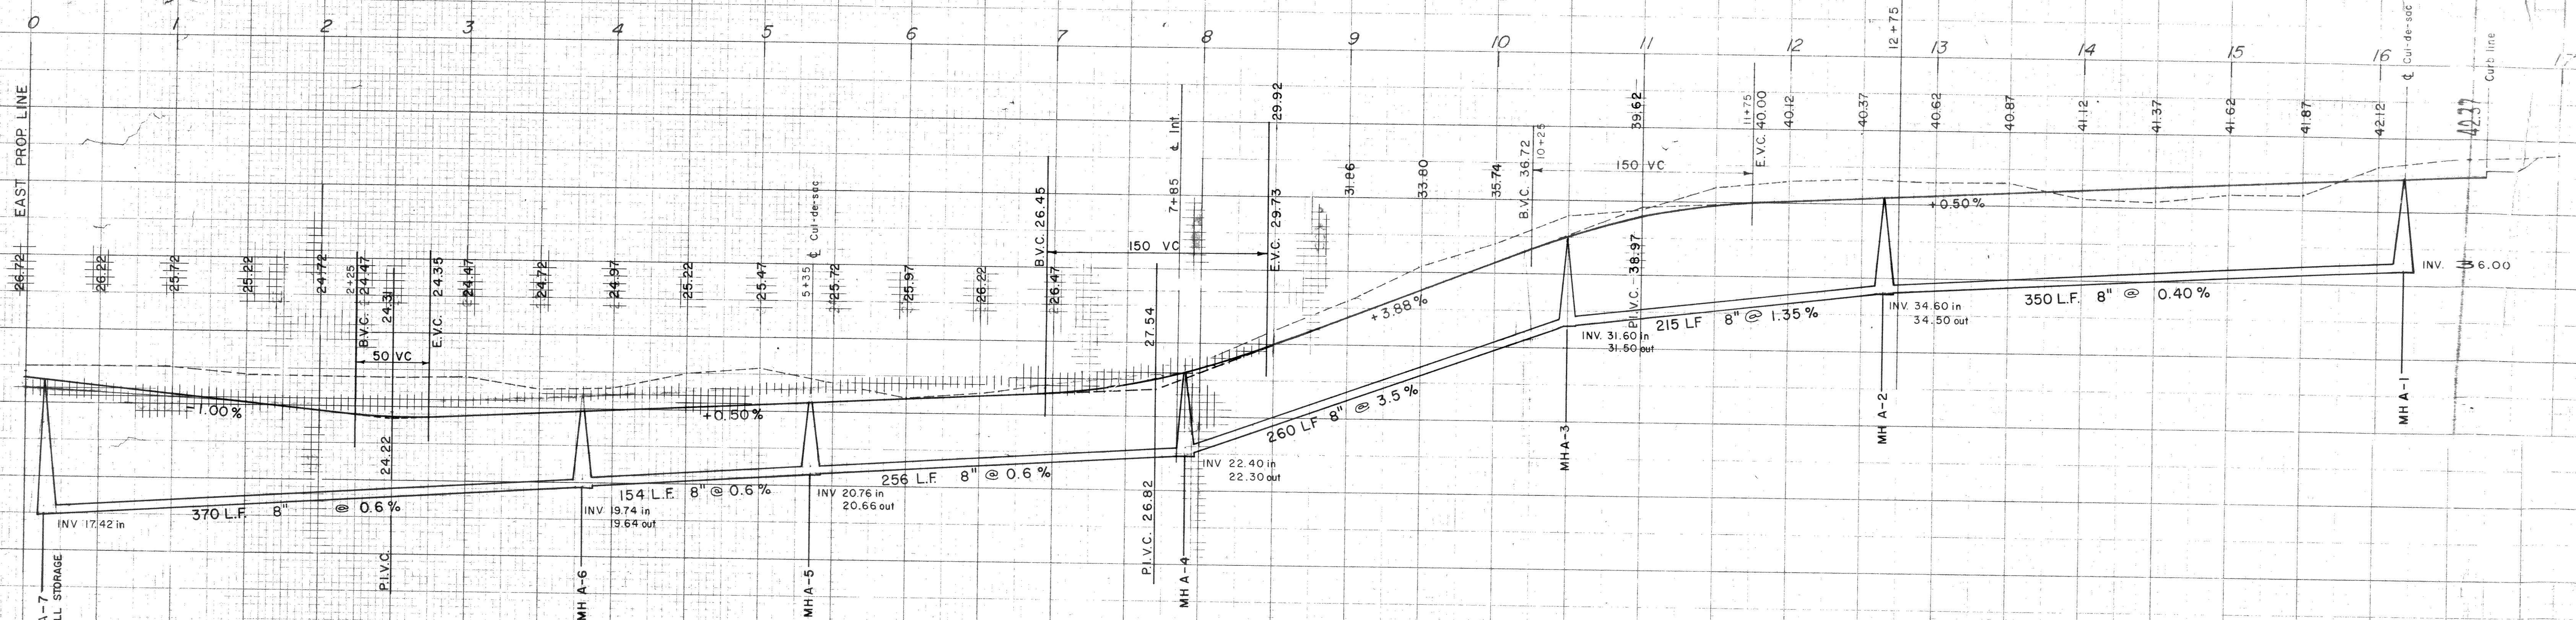

ELEVATION DATUM - CITY OF FERNDALE = U.S.C. & G.S.

SCALE - VERT. 1" = 5'  
HORIZ. 1" = 50'

BENCH MARK -

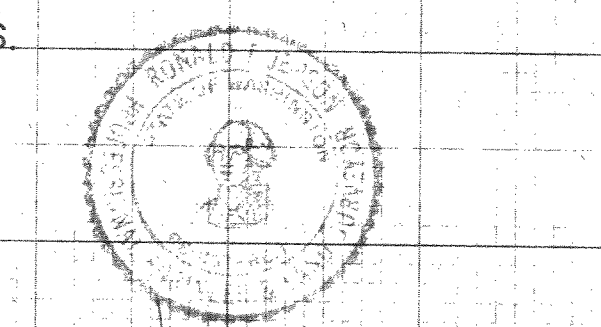


ROAD PROFILES & SANITARY SEWERS

**FLAIR** SUBDI VISION

CITY OF FERNDALE WHATCOM COUNTY

00371.0006 12-08-08 AM




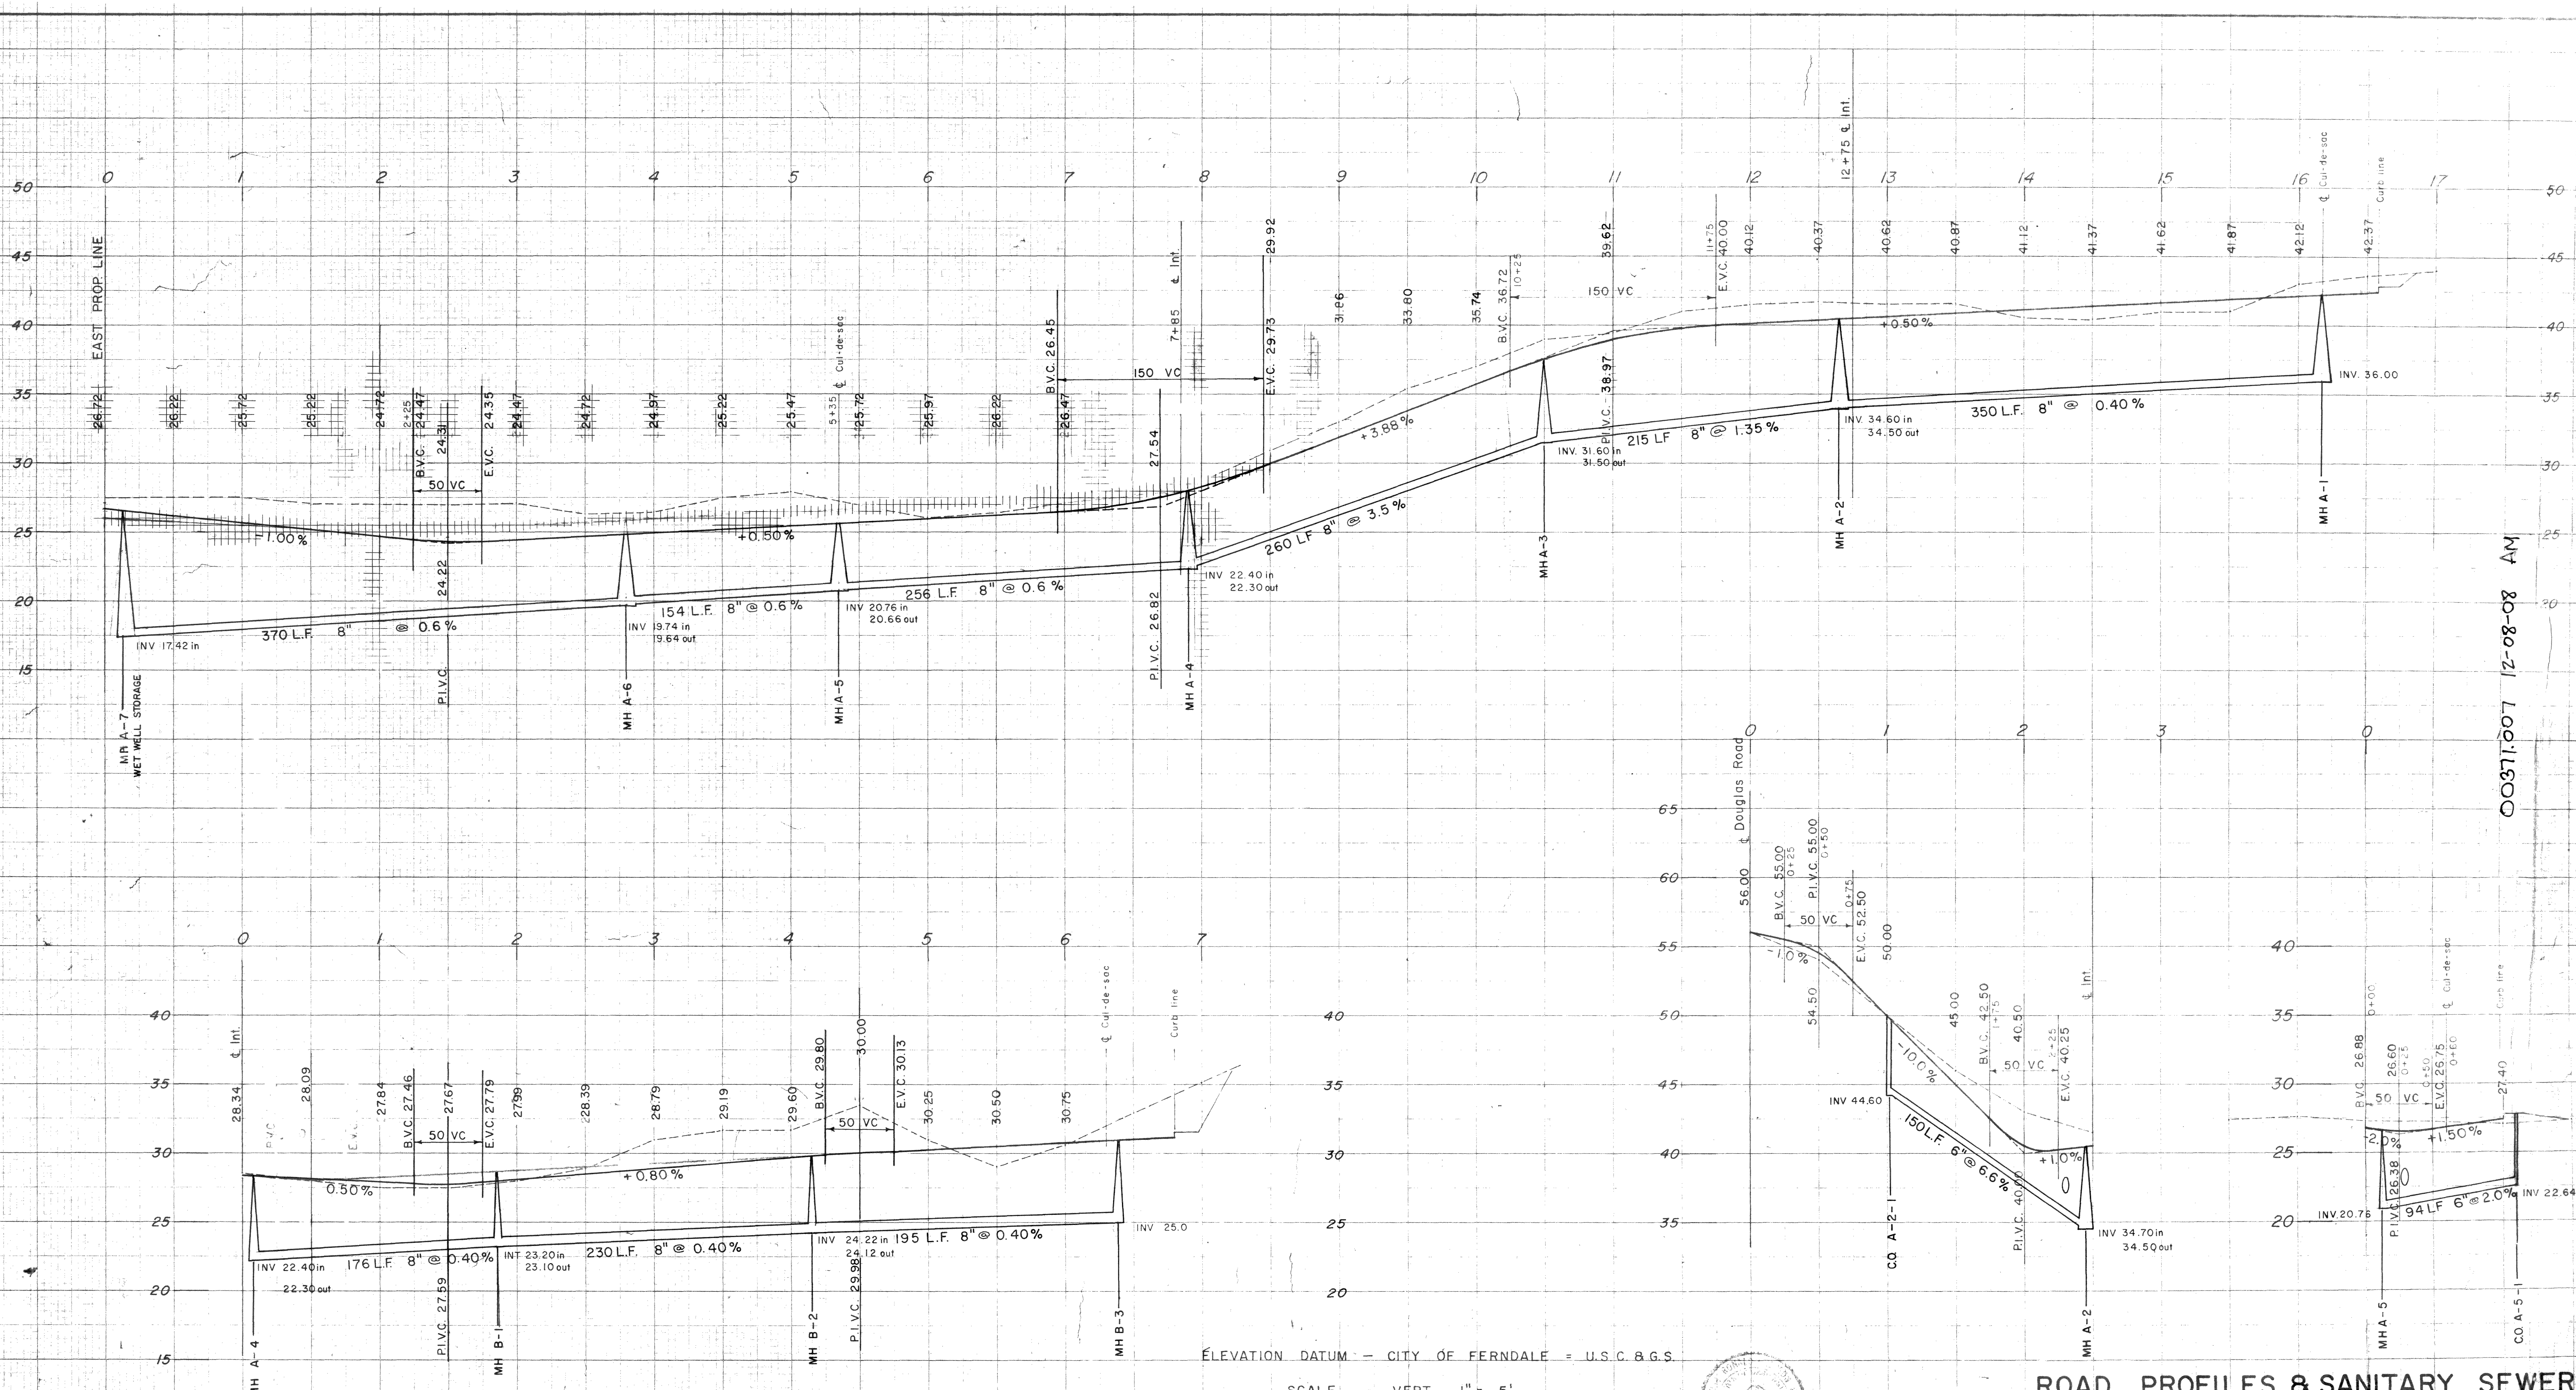

ELEVATION DATUM - CITY OF FERNDALE - U.S.C. & G.S.

SCALE - VERT. 1" = 5'  
HORIZ. 1" = 50'

BENCH MARK -

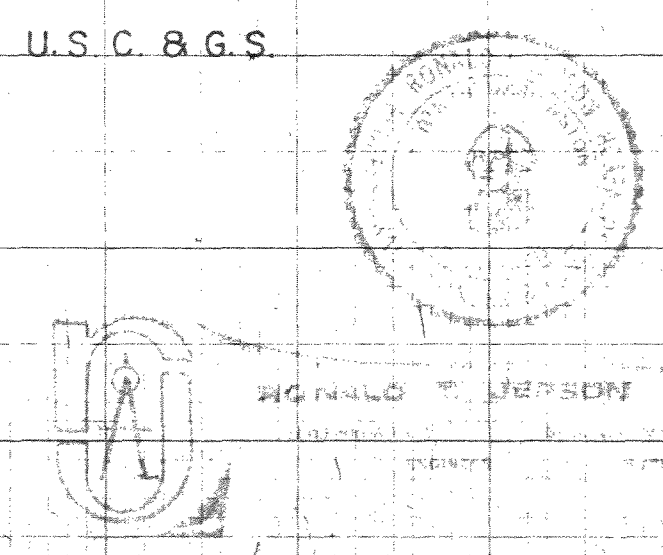

FLAIR SUBDIVISION

CITY OF FERNDALE WHATCOM COUNTY


00371007 12-08-08 AM




# FLAIR SUBDIVISION

CITY OF FERNDALE - WHATCOM COUNTY

# COMPOSITE DEVELOPMENT PLAN

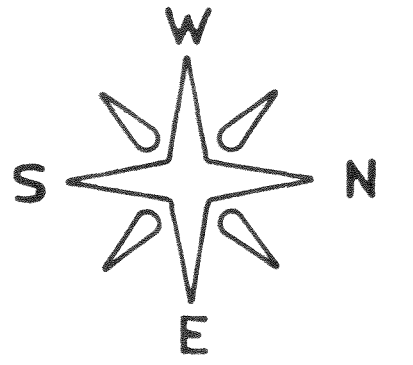

SCALE : 1" = 50'

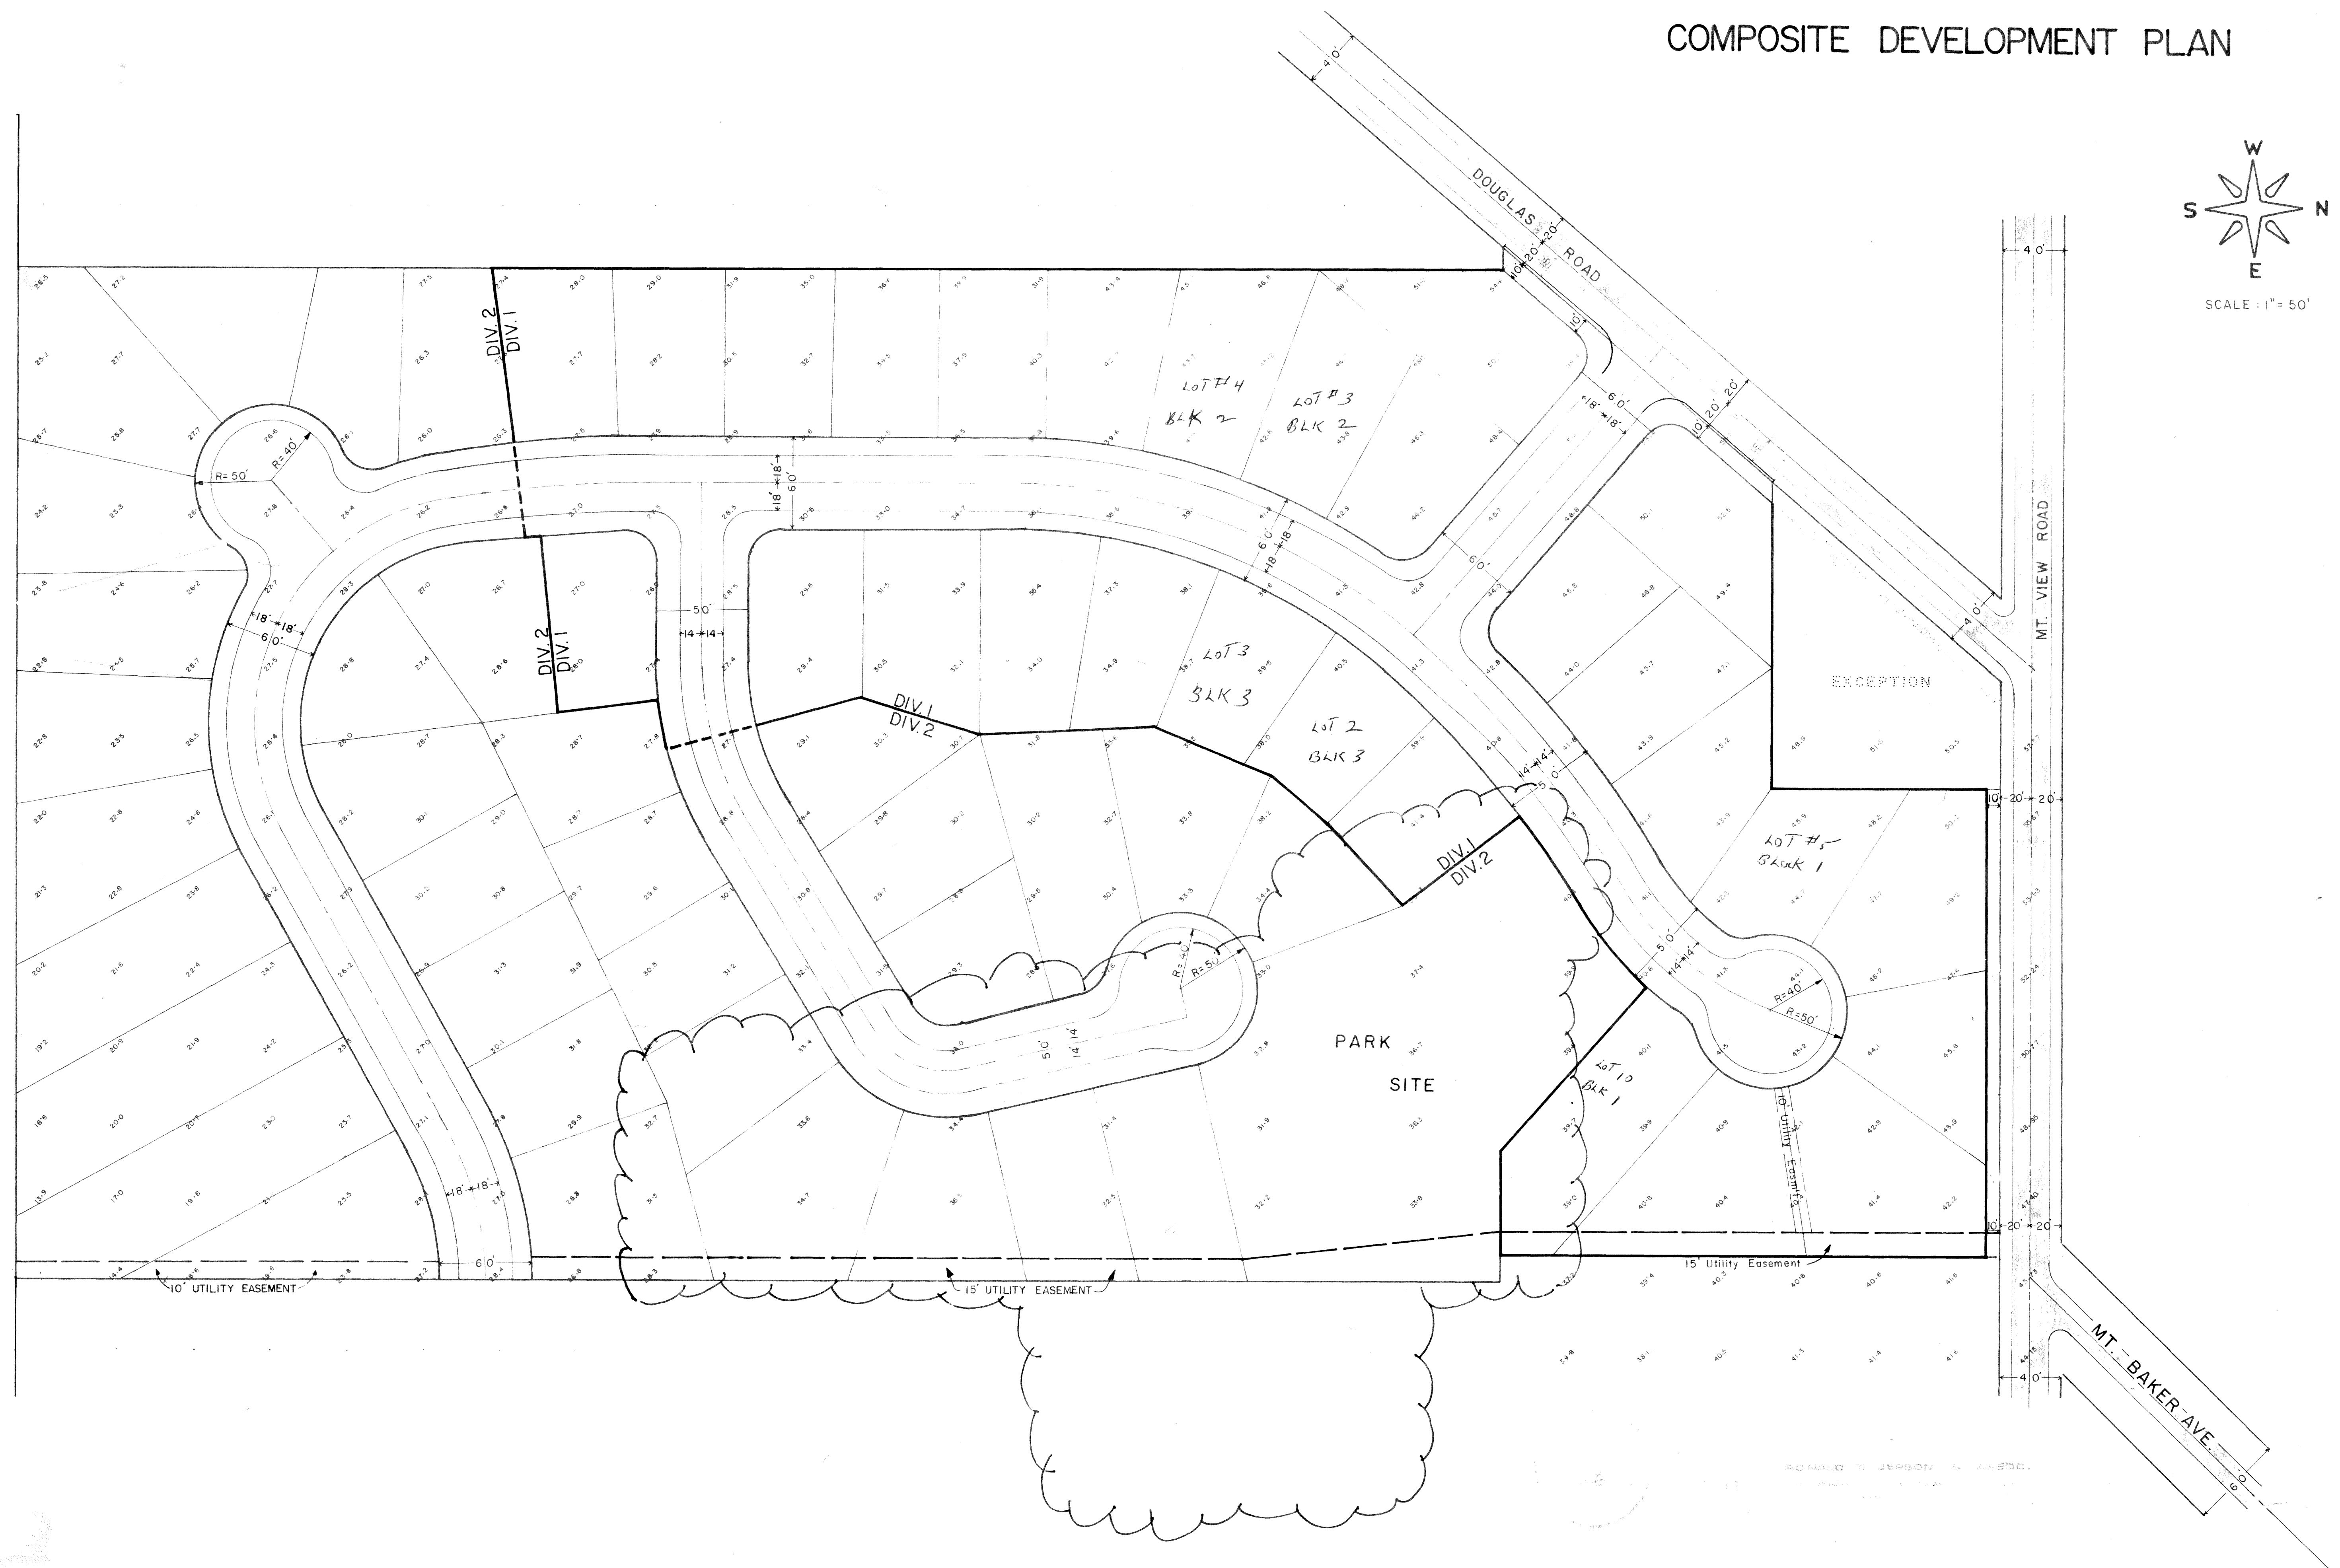





00371.008. 12-08-08 MW



# FLAIR SUBDIVISION

CITY OF FERNDALE - WHATCOM COUNTY


## WATER DISTRIBUTION SYSTEM

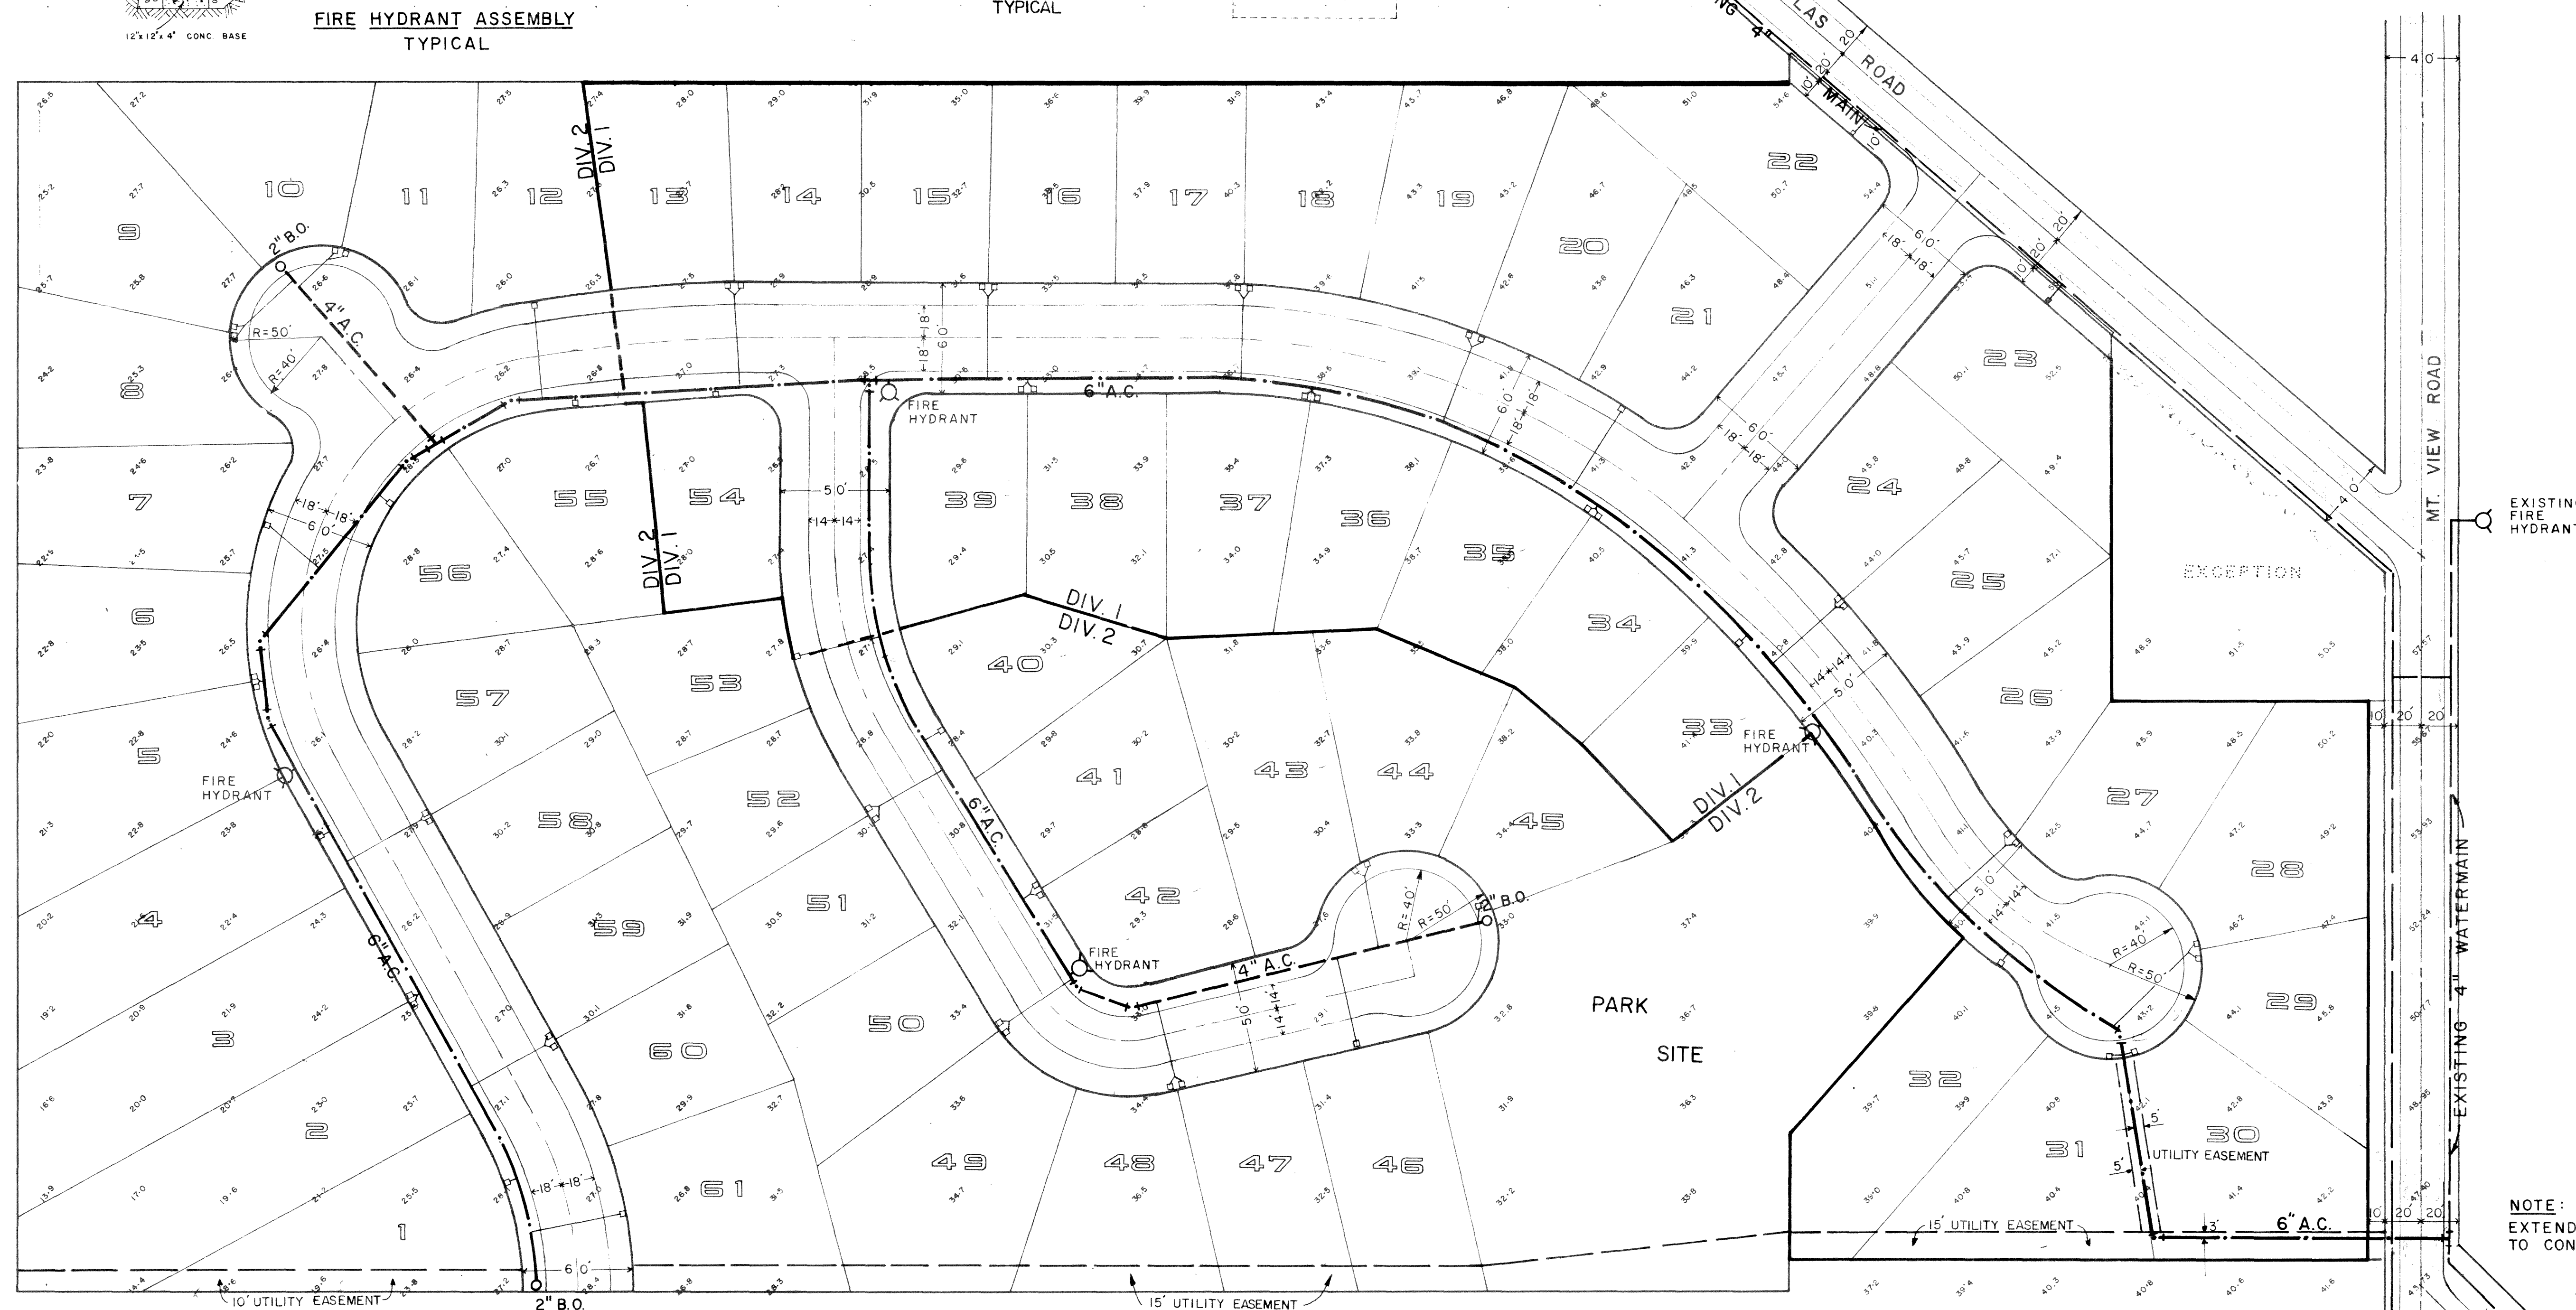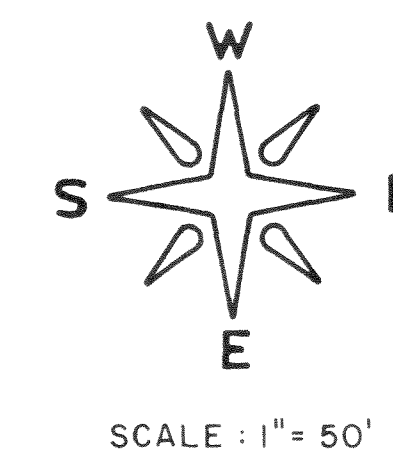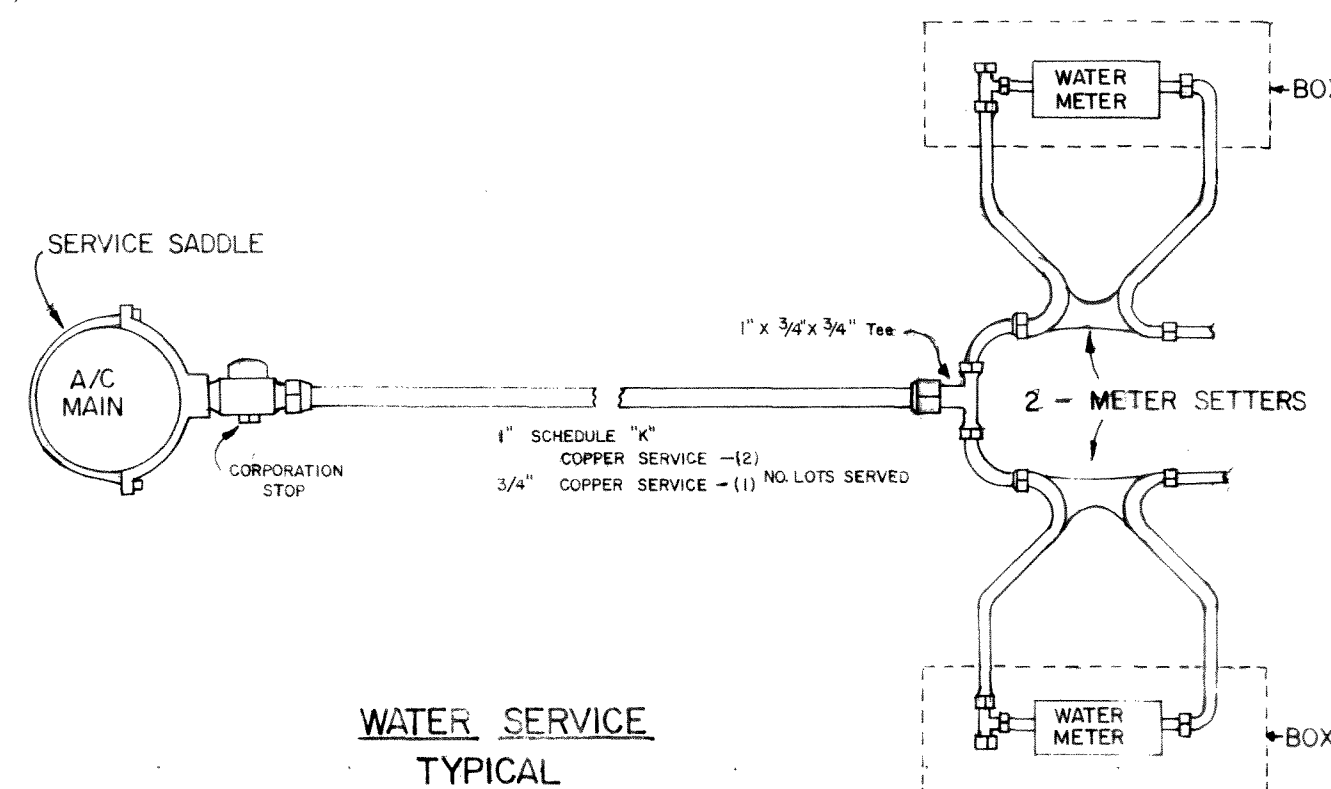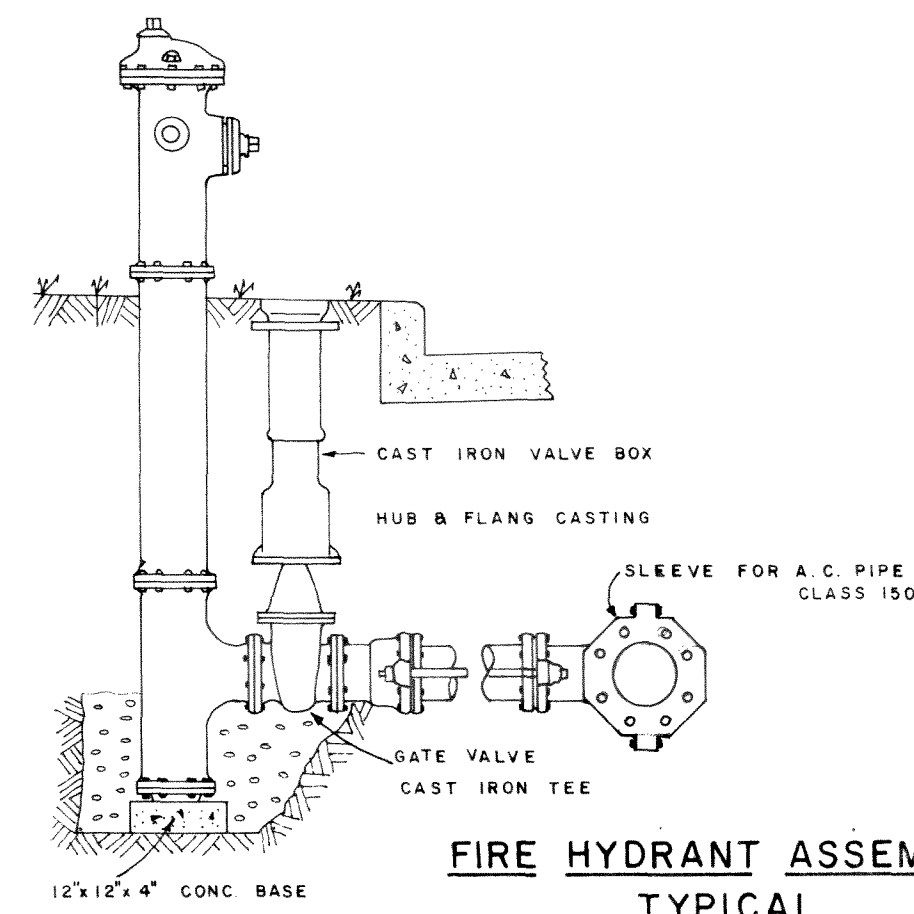

NOTE:  
EXTEND 8" MAIN BACK TO MT. VIEW  
TO CONNECT 6" NEW LINE TO PLAT

NOTE: 6" WATER  
LINE IS  
CONNECTED  
TO 8" WATER LINE  
LOCATION  
IS IN  
QUESTION



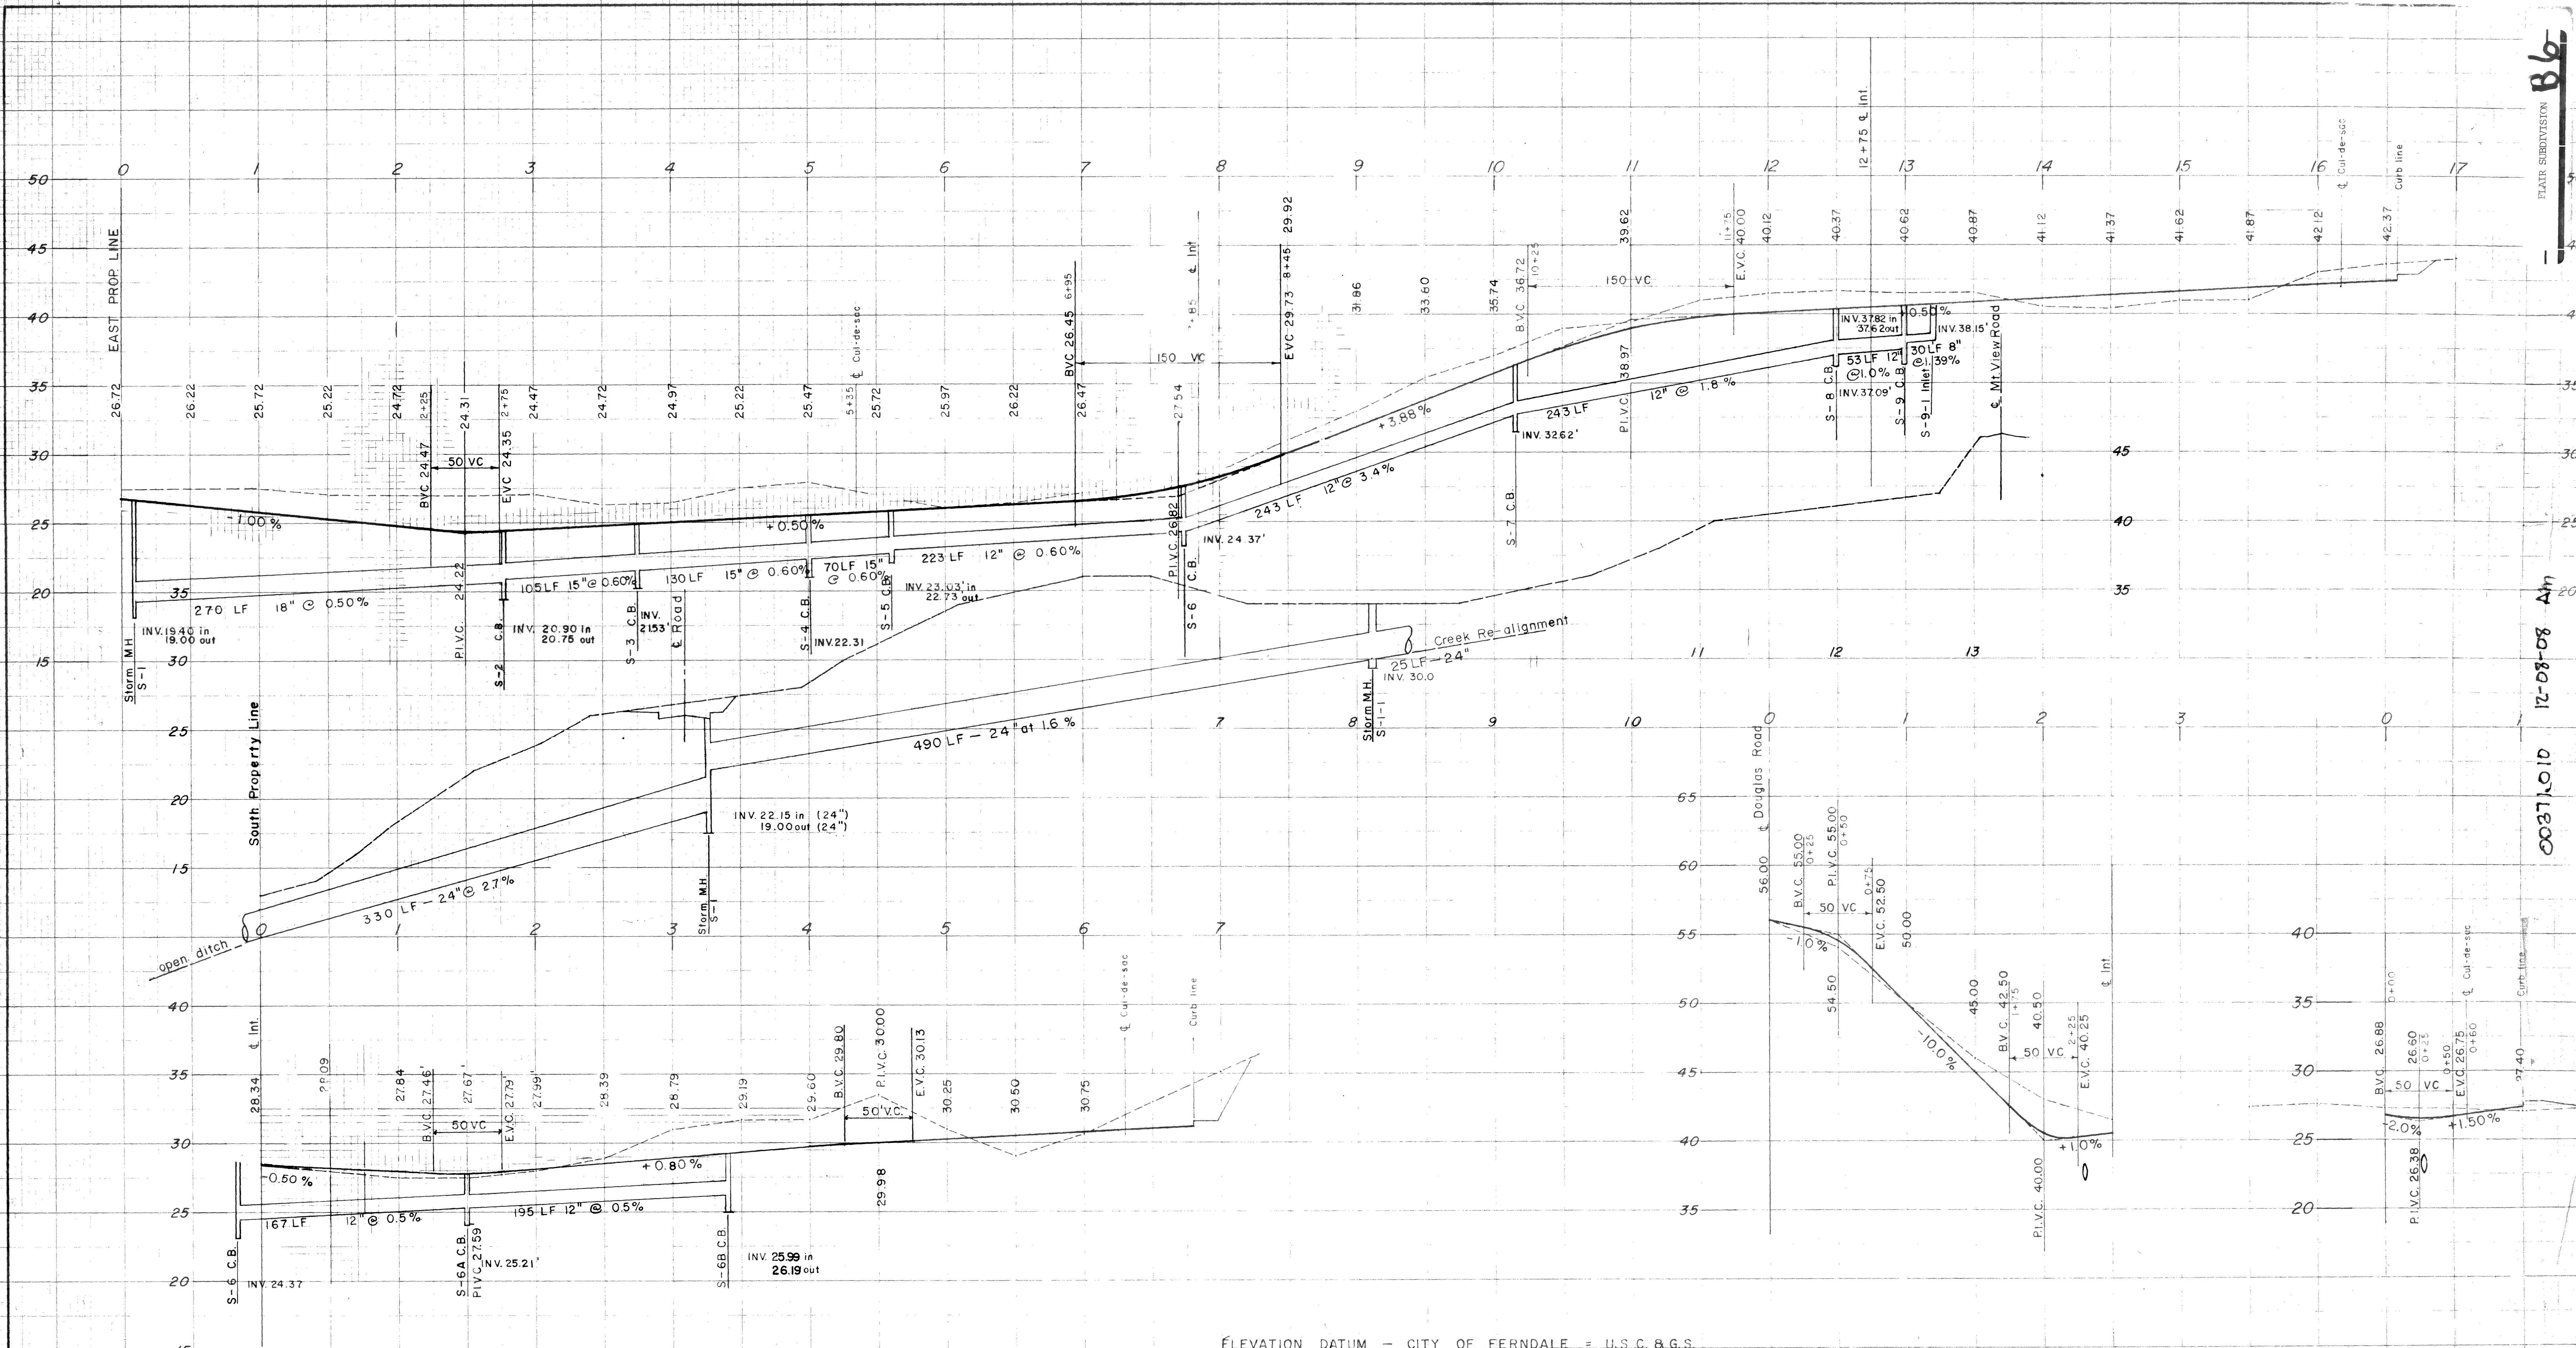

ELEVATION DATUM - CITY OF FERNDAL = U.S.C. & G.S.

SCALE - VERT. 1" = 5'  
HORIZ. 1" = 50'

BENCH MARK -

# ROAD PROFILES & STORM SEWERS

## FLAIR SUBDIVISION

CITY OF FERNDAL WHATCOM COUNTY


000371010 12-08-08 Am  
FLAIR SUBDIVISION B6




# FLAIR SUBDIVISION

CITY OF FERNDALE - WHATCOM COUNTY

## SANITARY SEWER SYSTEM

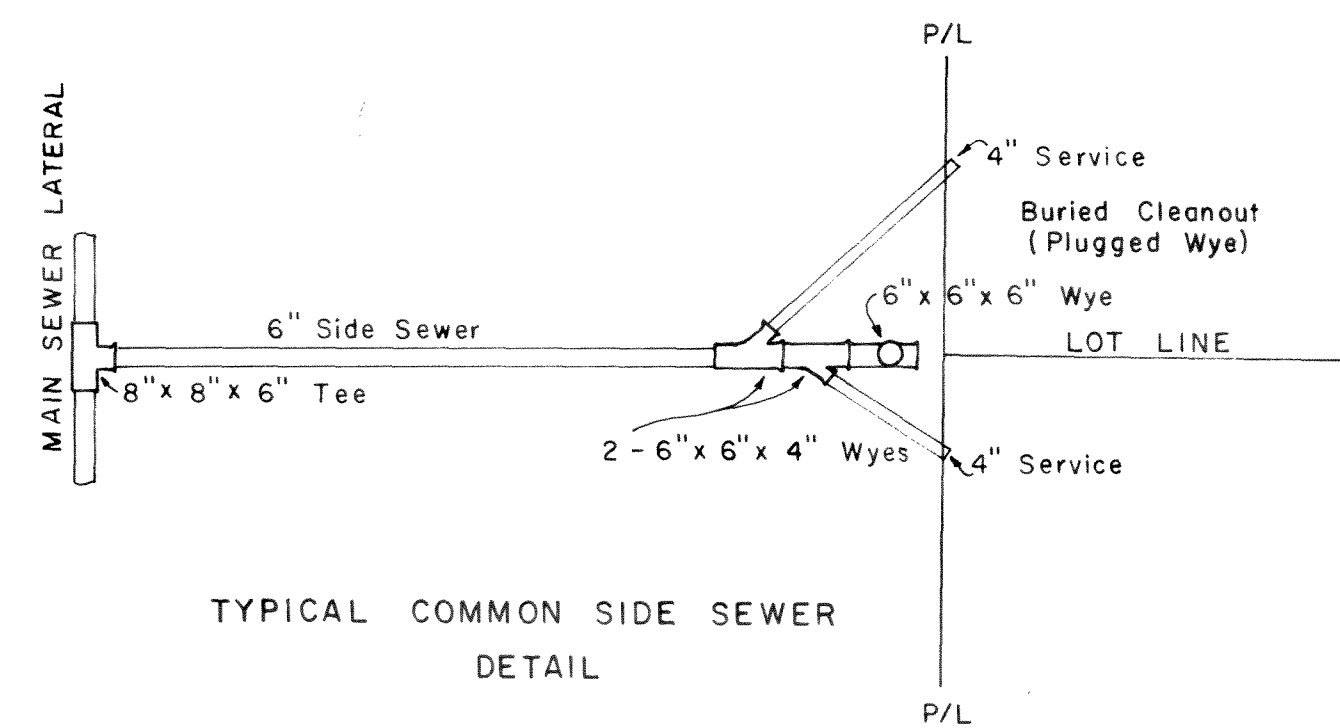

TYPICAL COMMON SIDE SEWER  
DETAIL

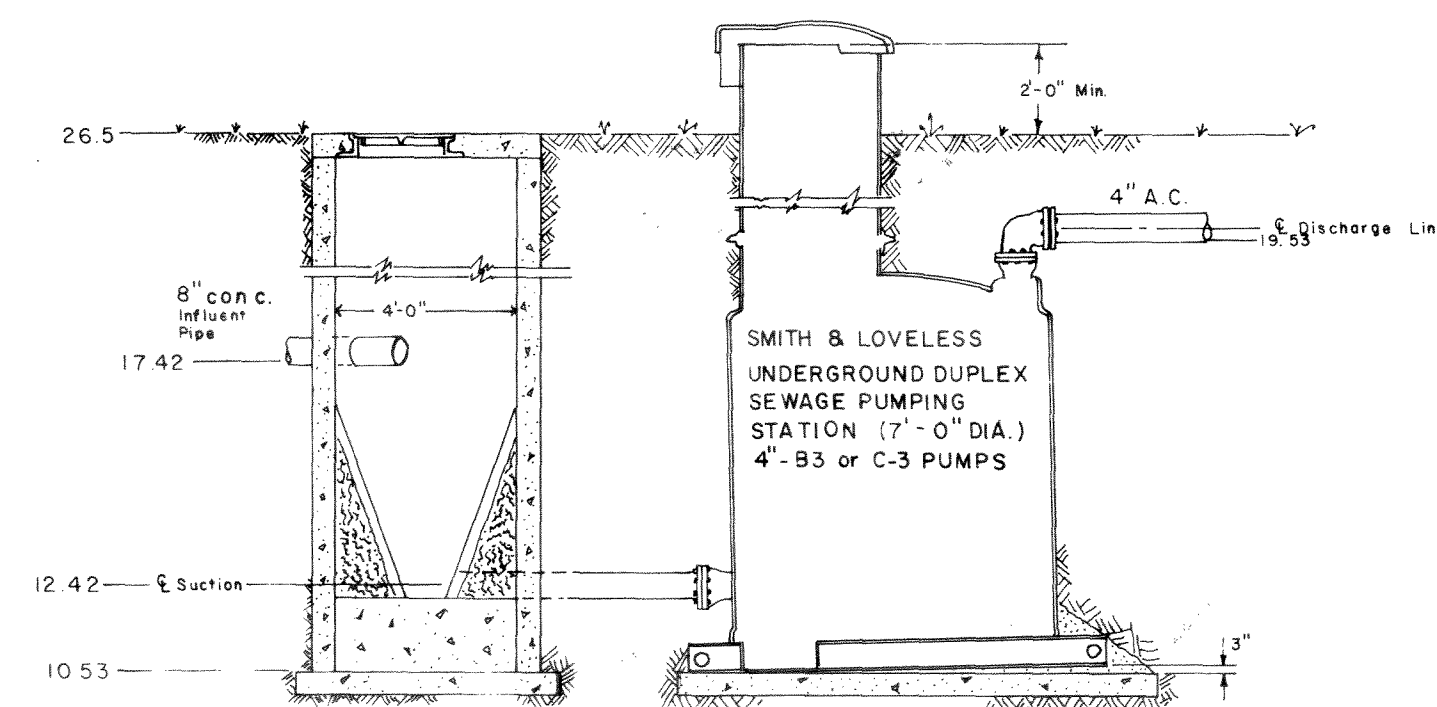

TYPICAL  
WET WELL LIFT STATION  
(CAN USE STD MANHOLE)



SCALE: 1" = 50'

