


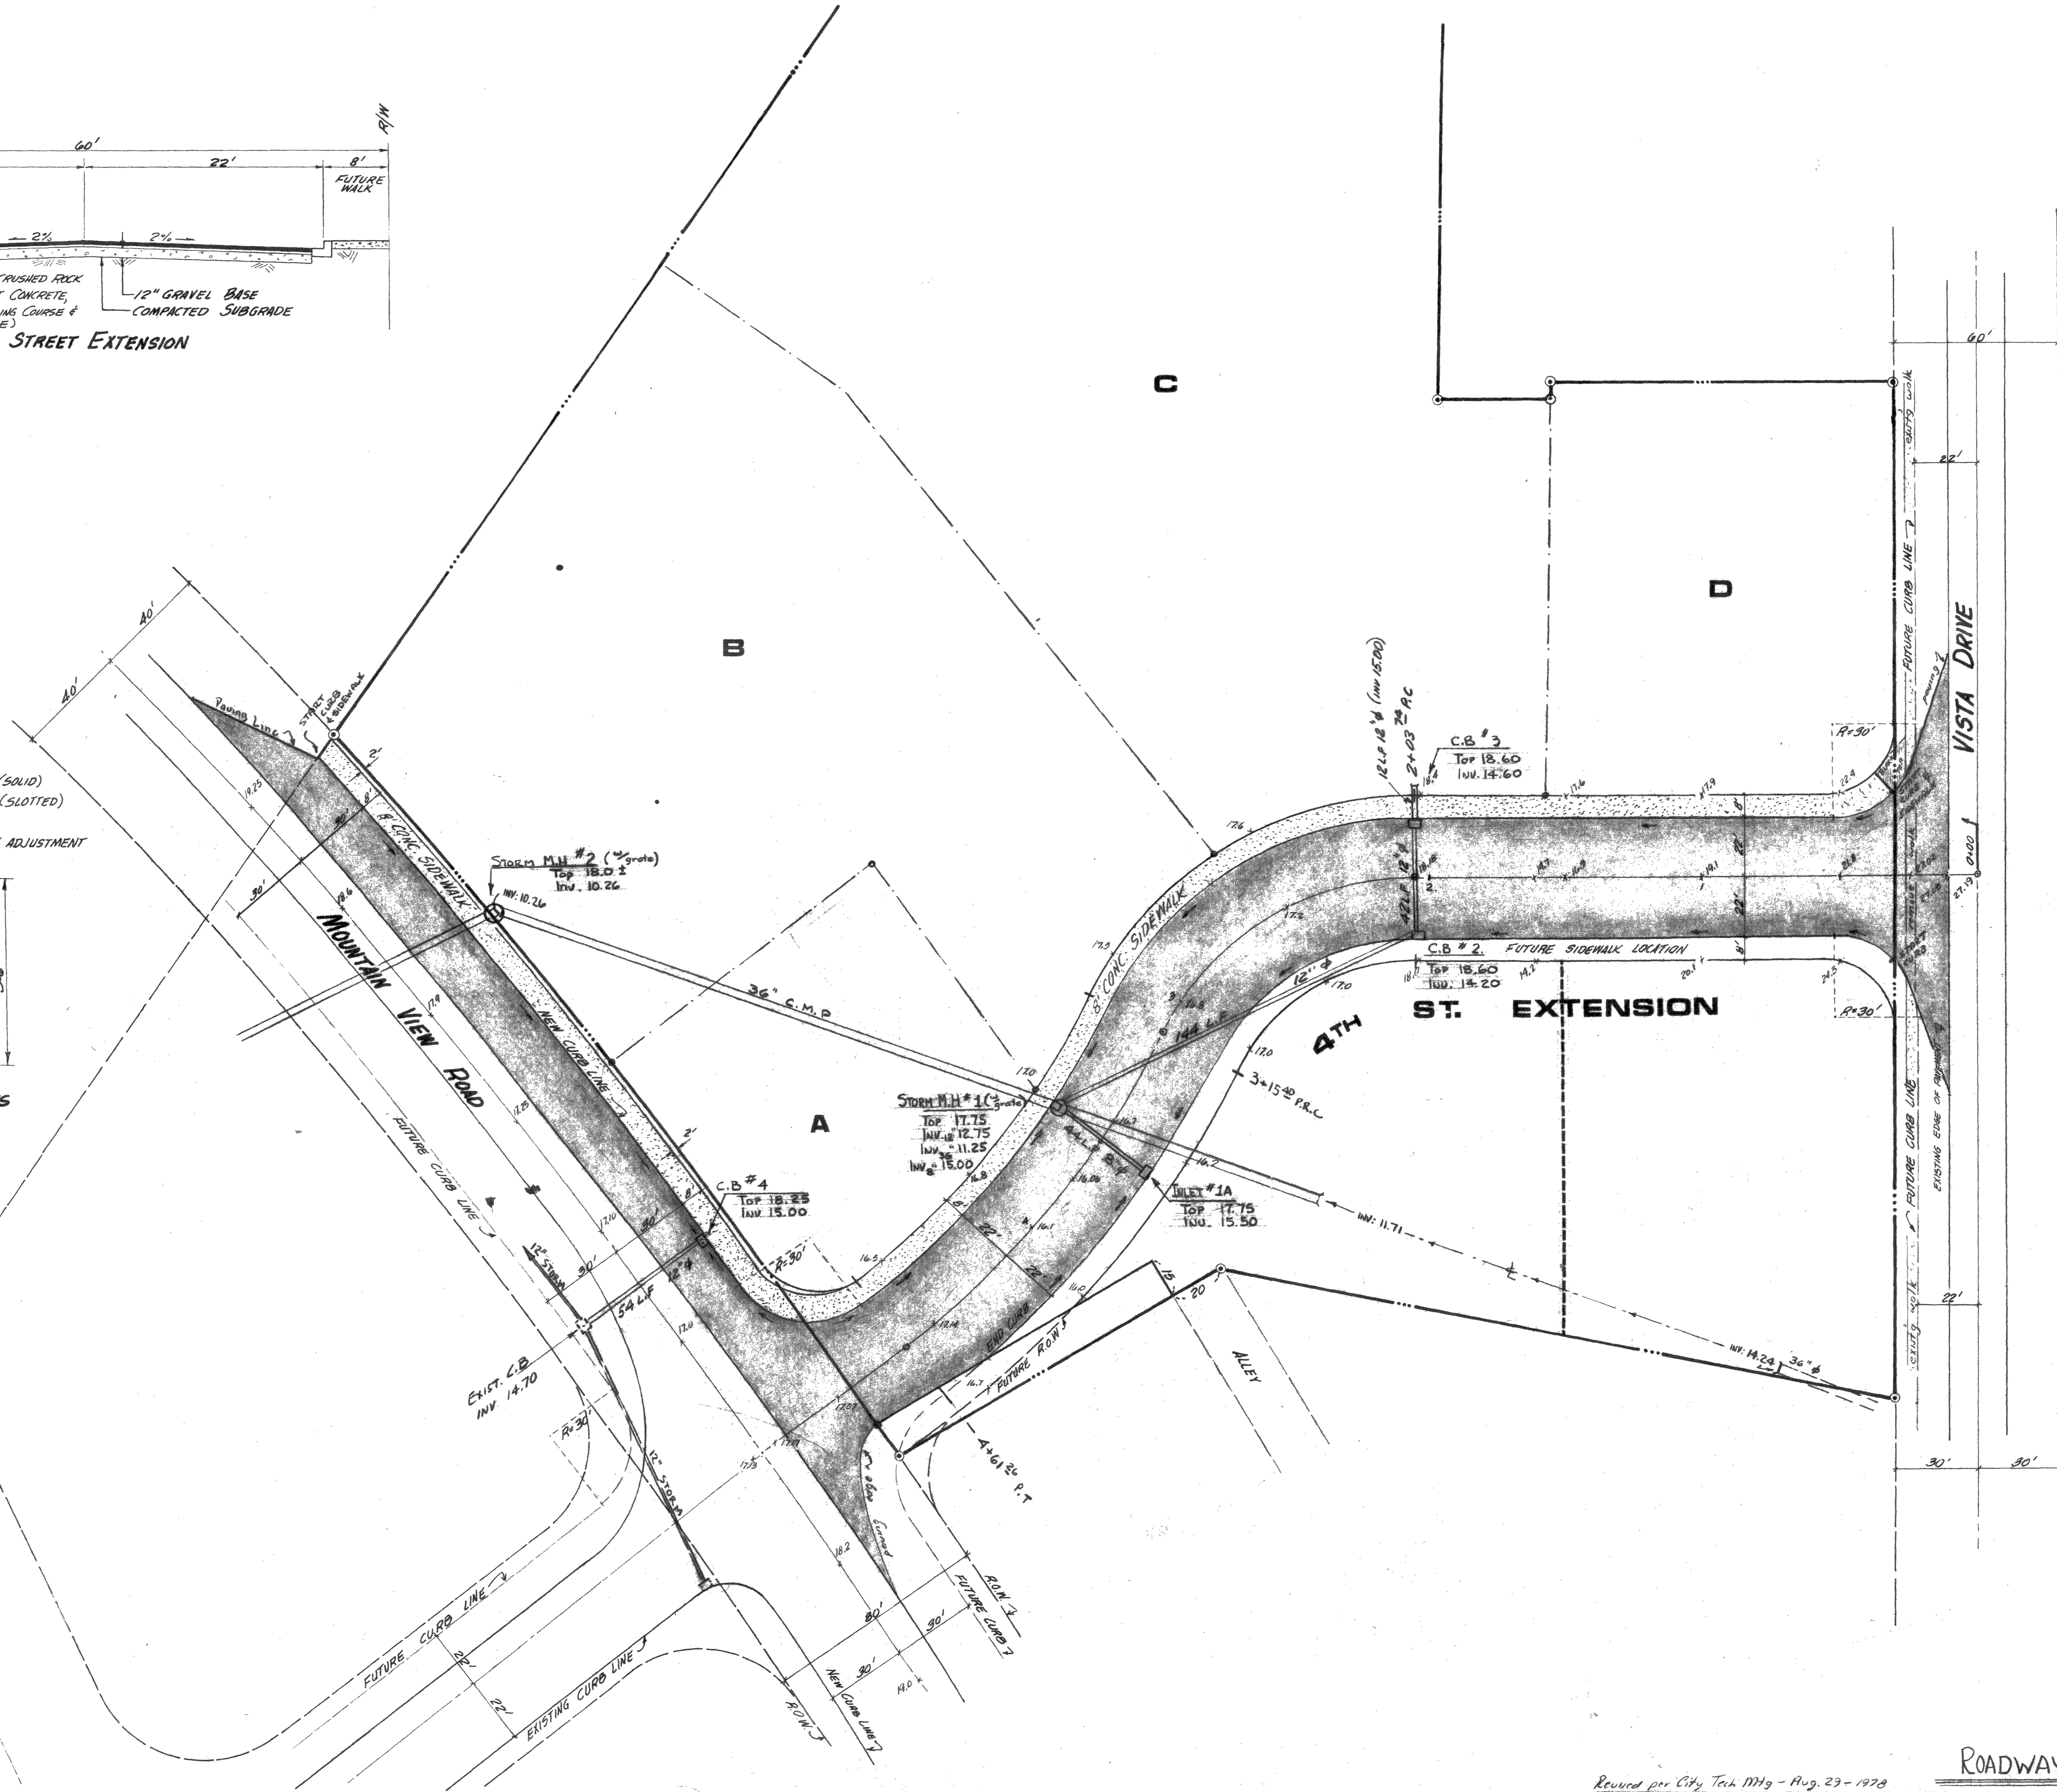
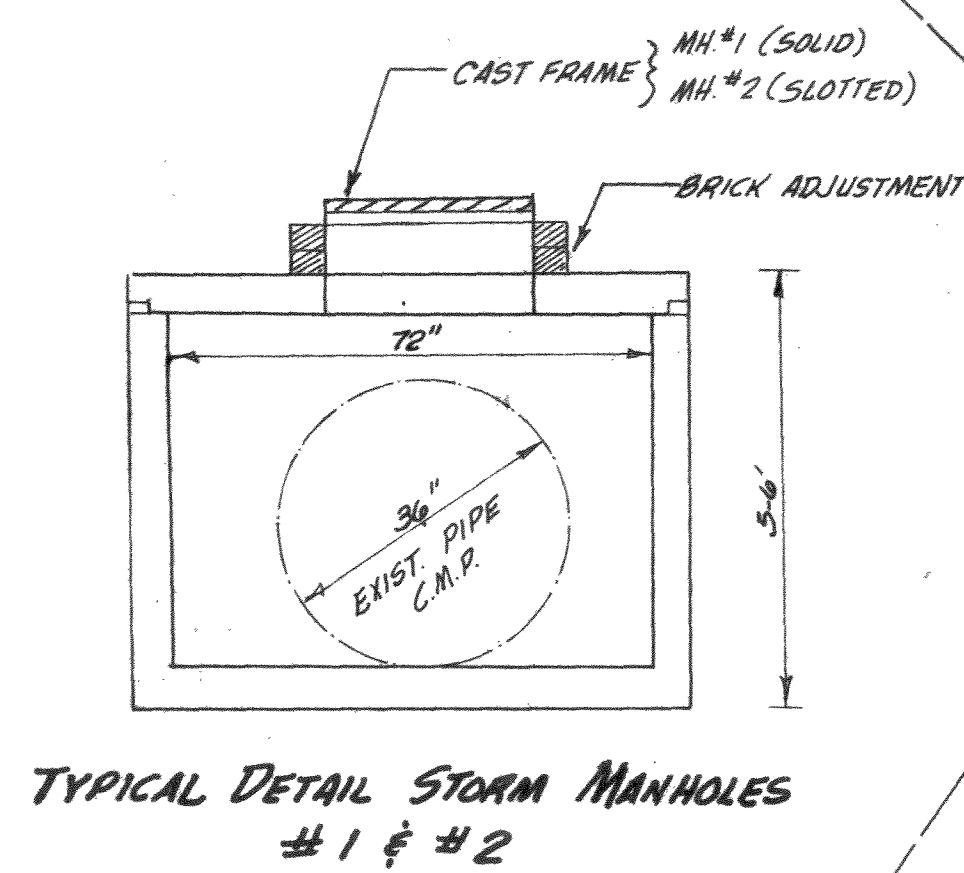
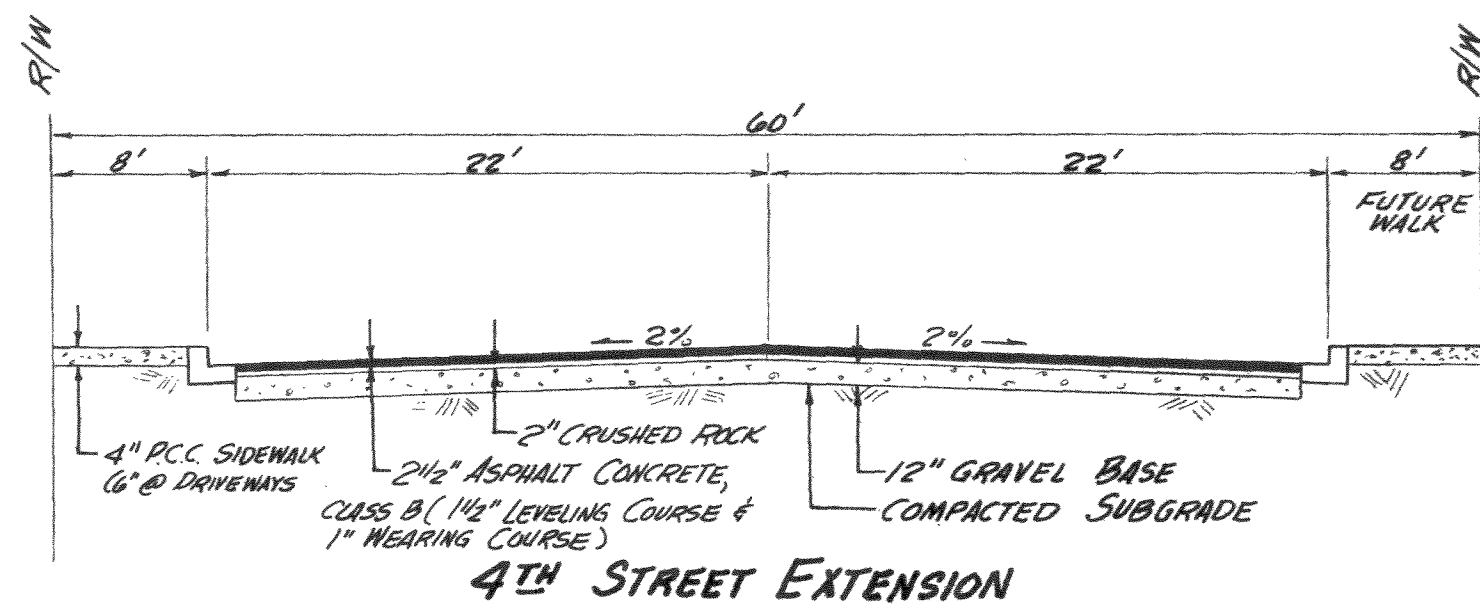


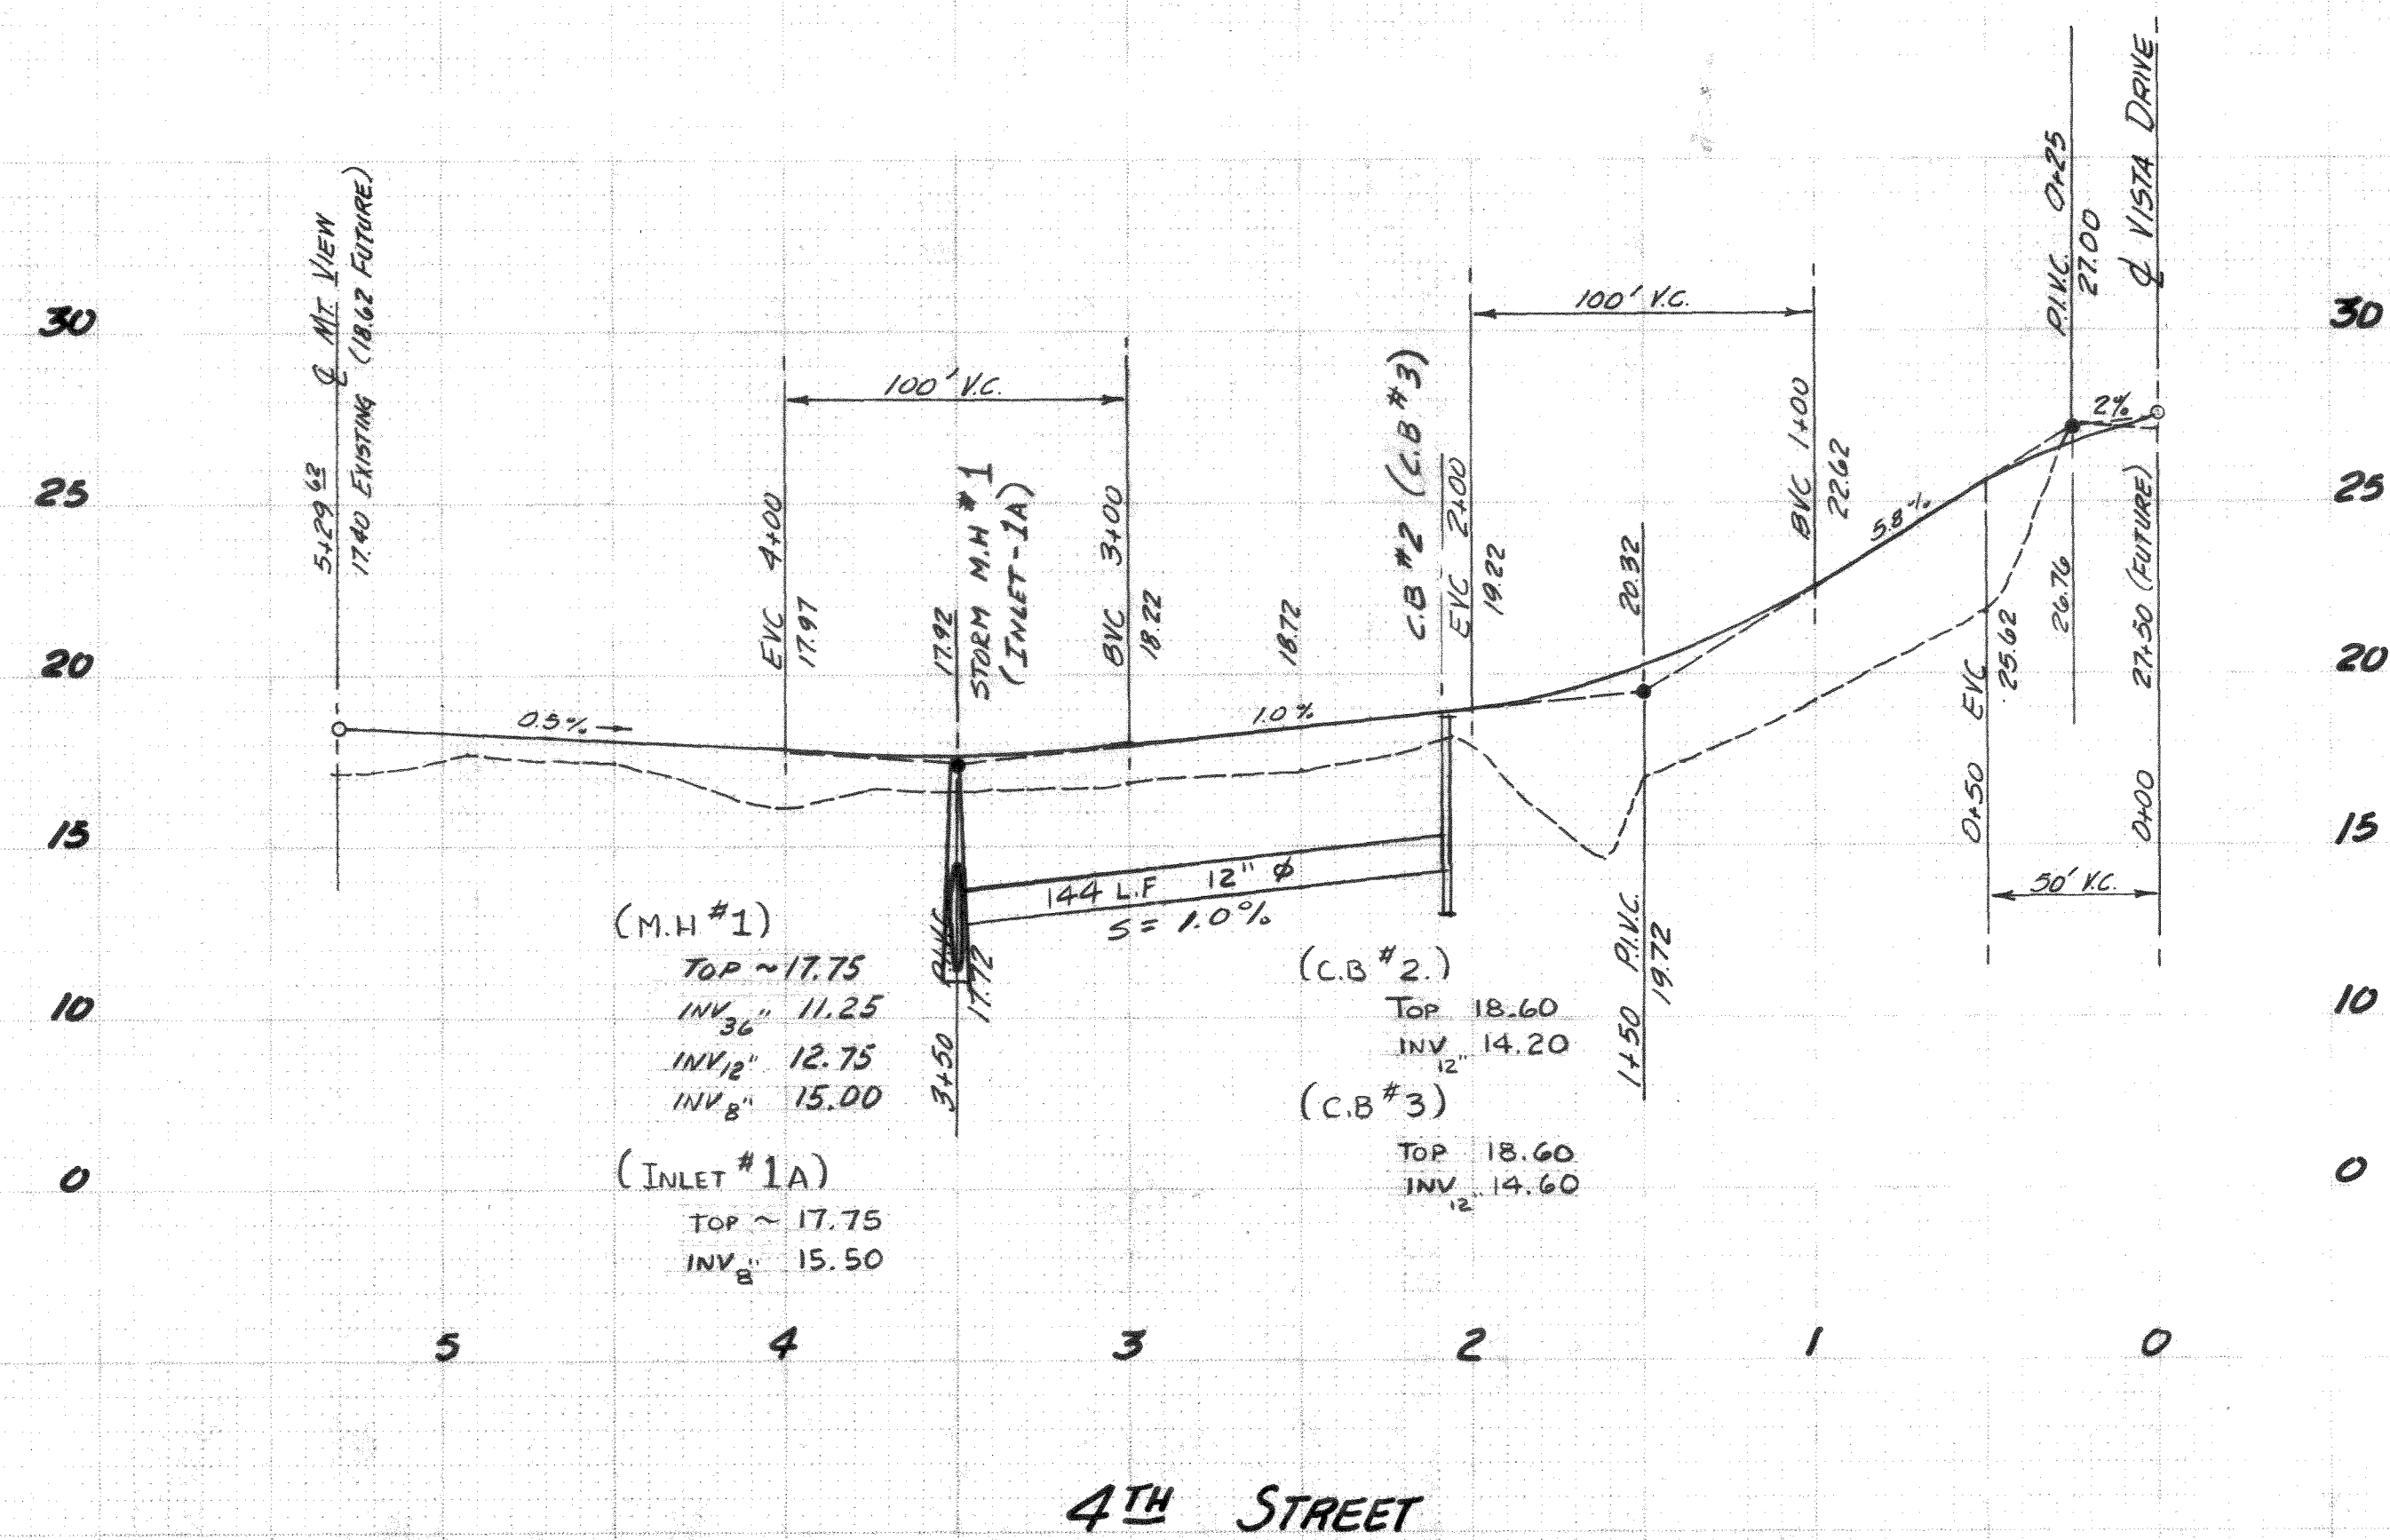

Scale: 1" = 30'

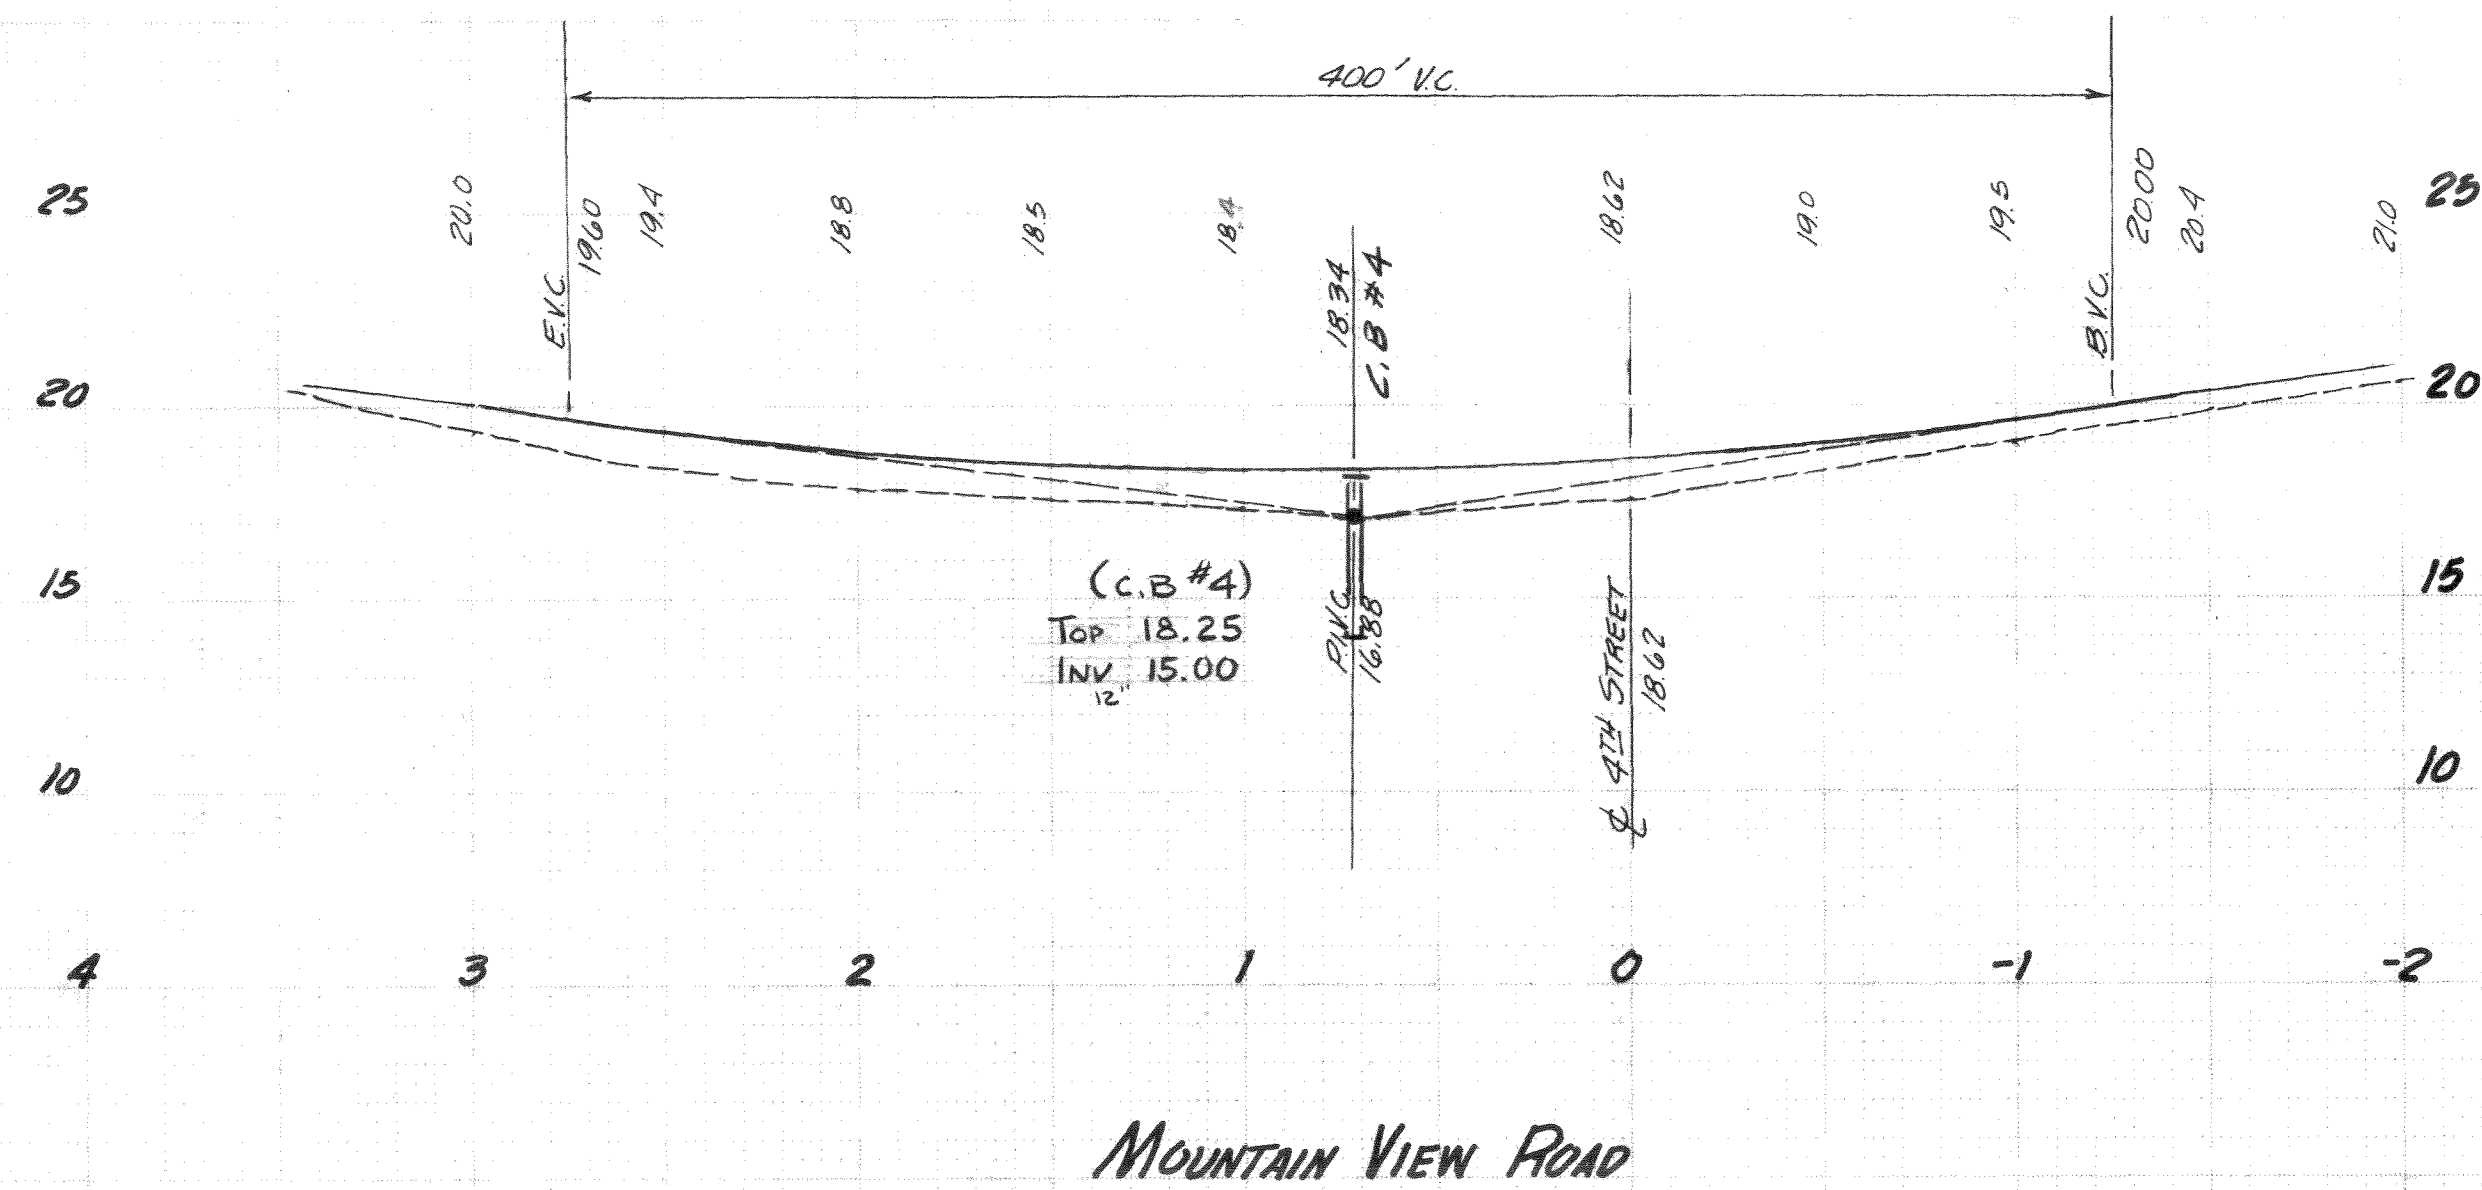



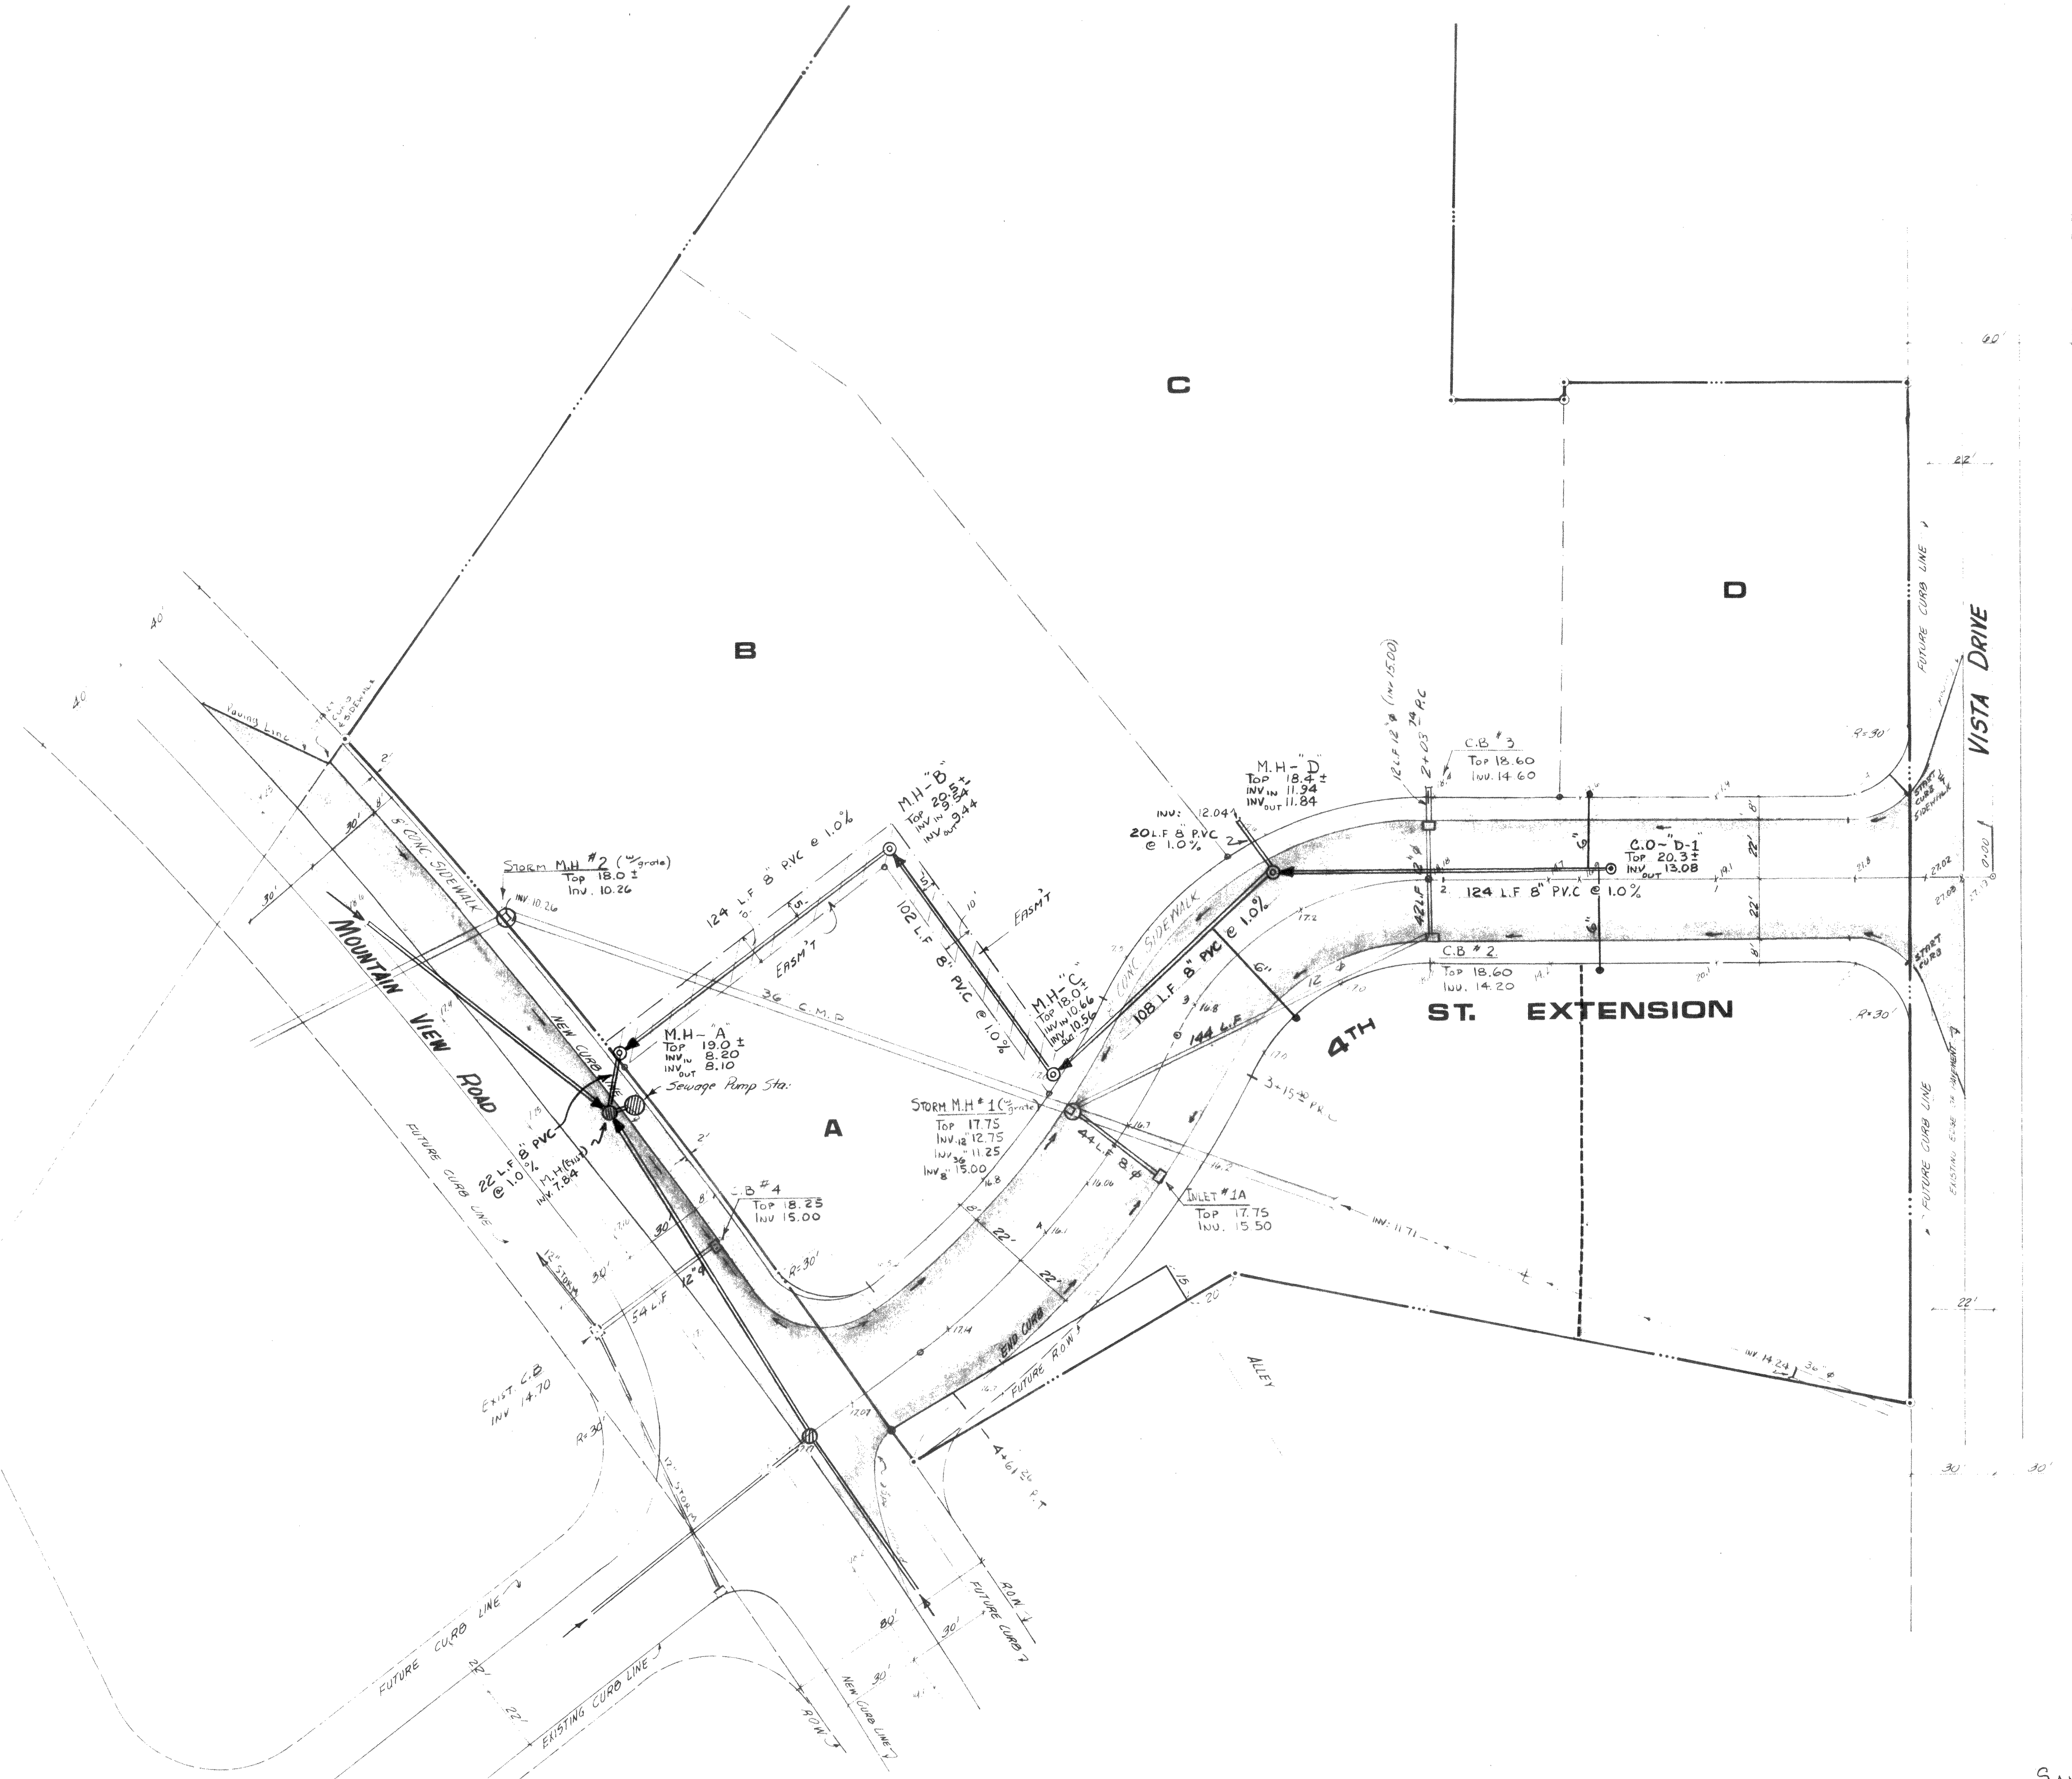




RONALD T. JEPSON & ASSOC., INC.
REGISTERED PROFESSIONAL ENGINEERS AND LAND SURVEYORS
1509 CORNWALL AVE BELLINGHAM, WASHINGTON 98225

Revised per City Tech Notes, Aug. 24-1978
Scale: 1" = 30' DATE: Aug. 17, 1978
DRAWN BY: AC
CHECKED BY:
APPROVED:

SANITARY SEWER PLAN
4TH ST. EXTENSION
MT. VIEW & VISTA DR.
CITY OF FERDALE

SHEET
3
5

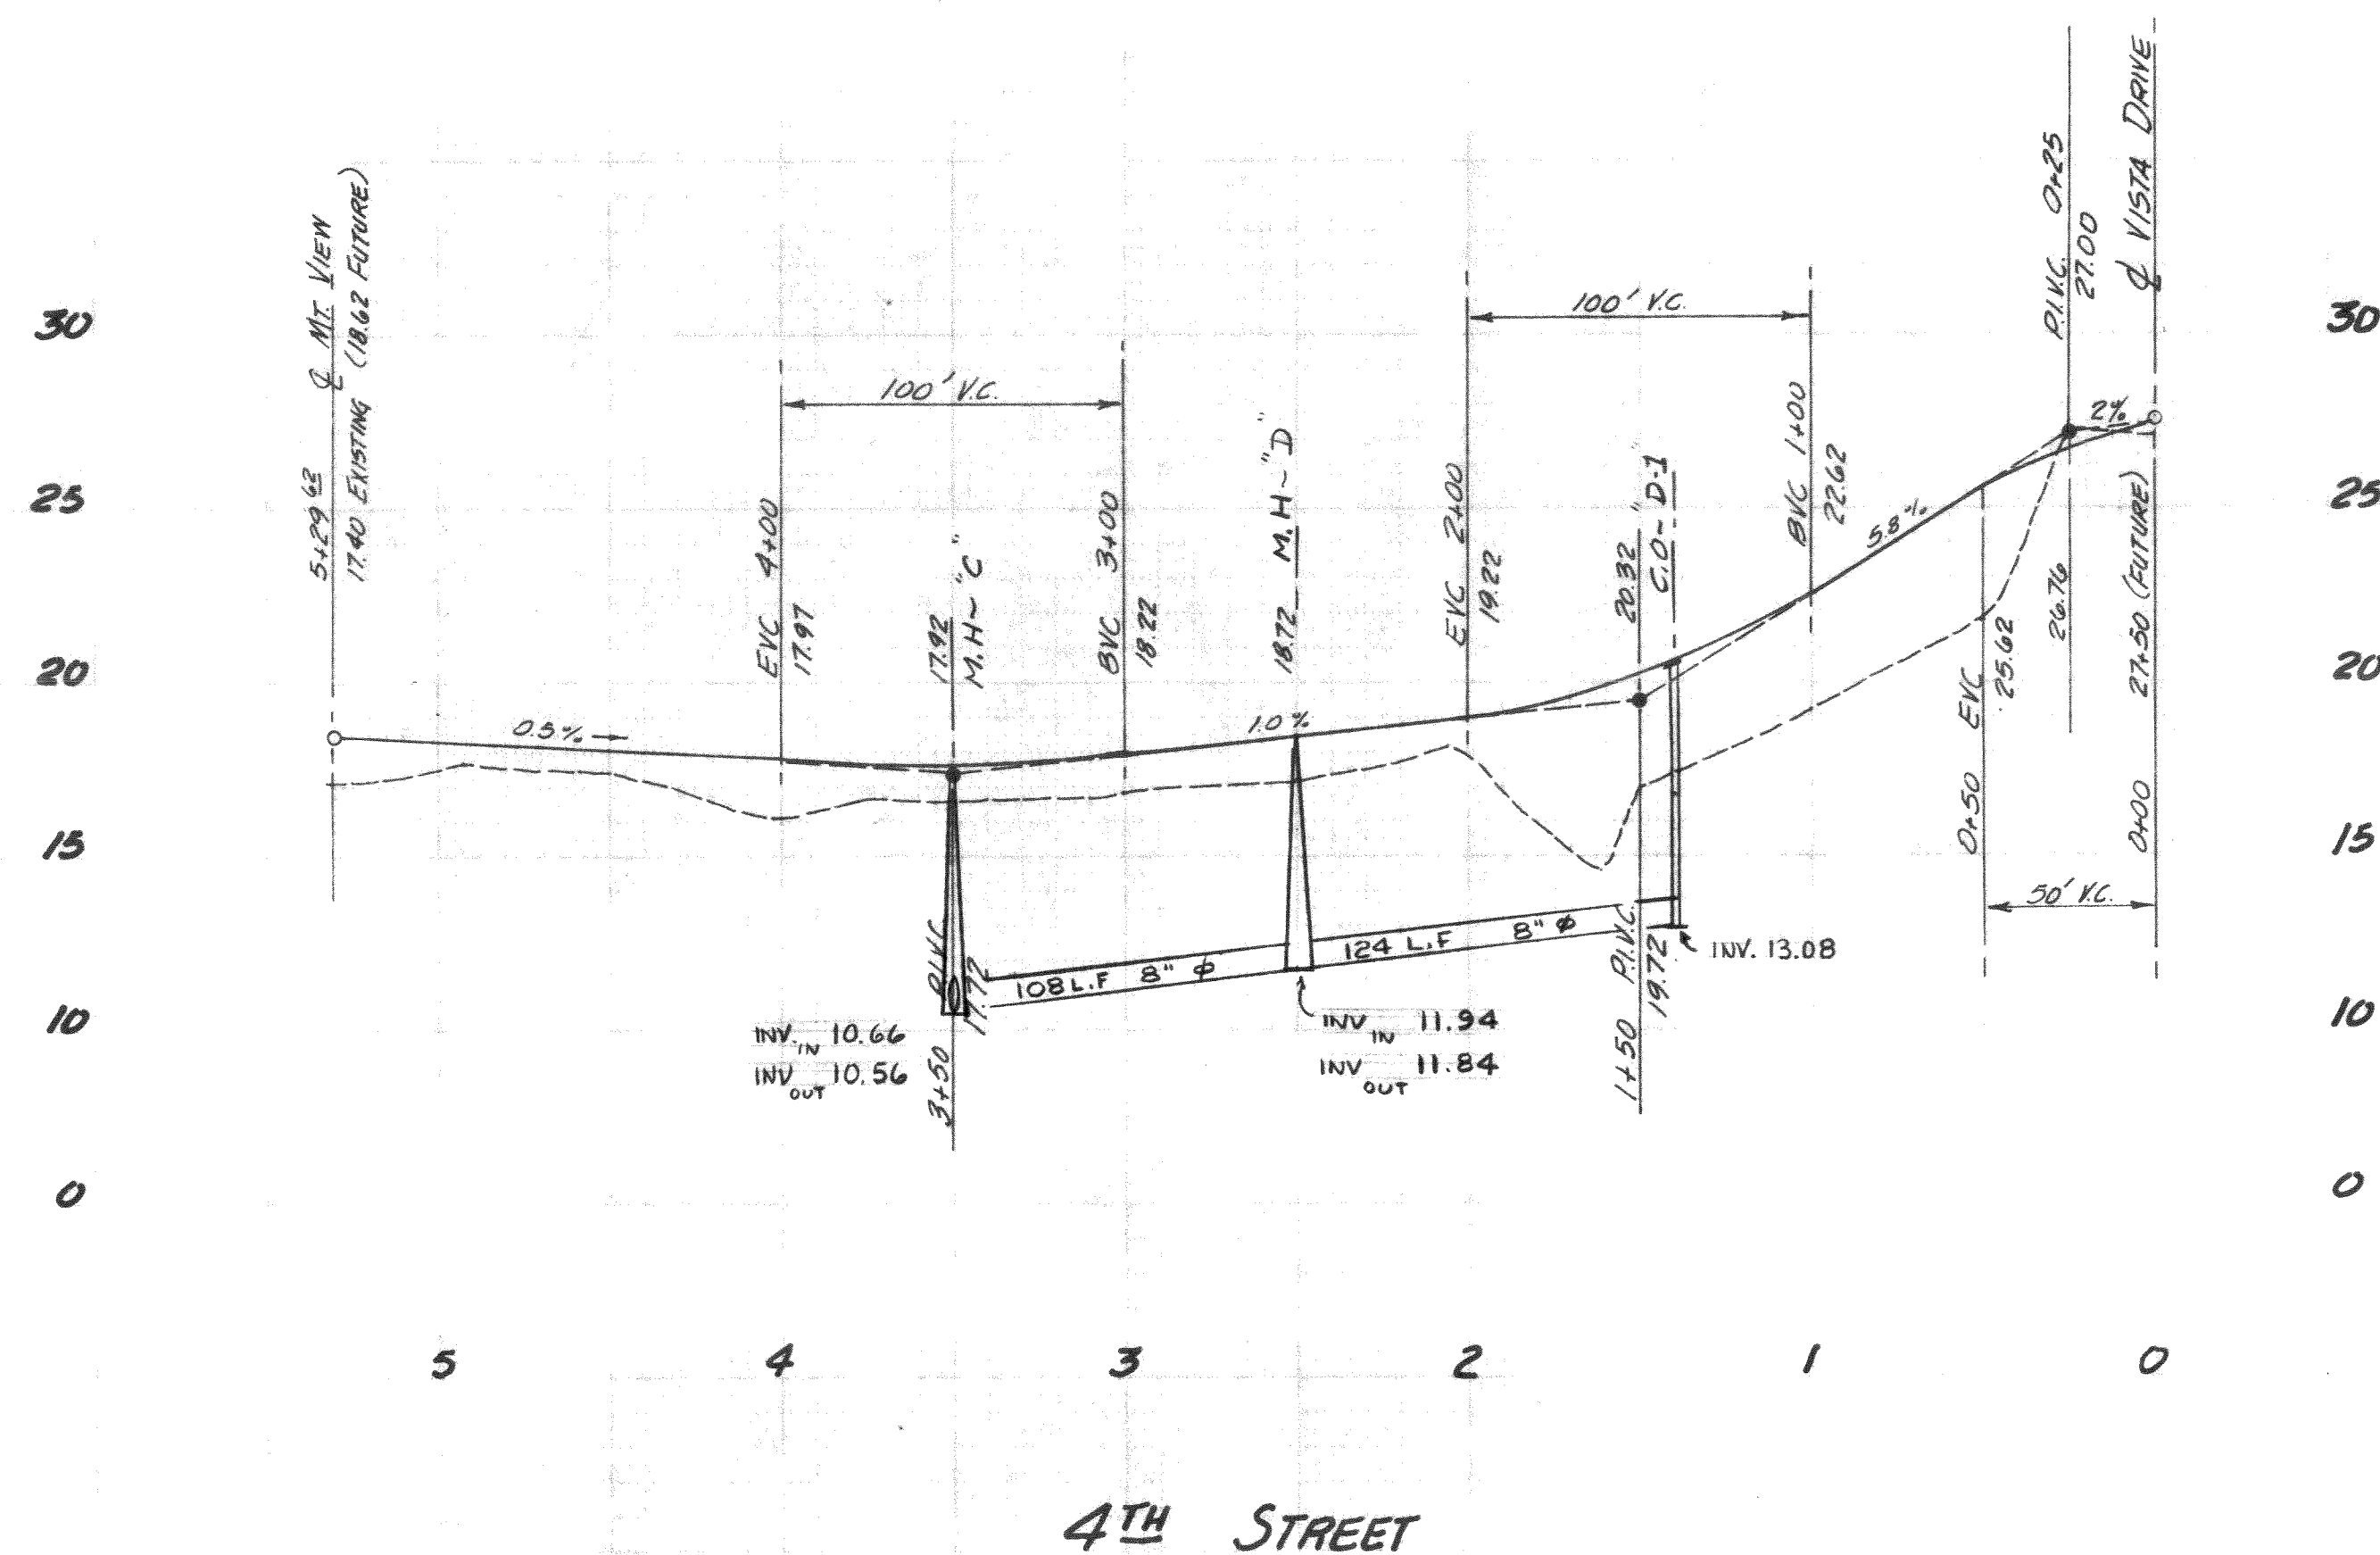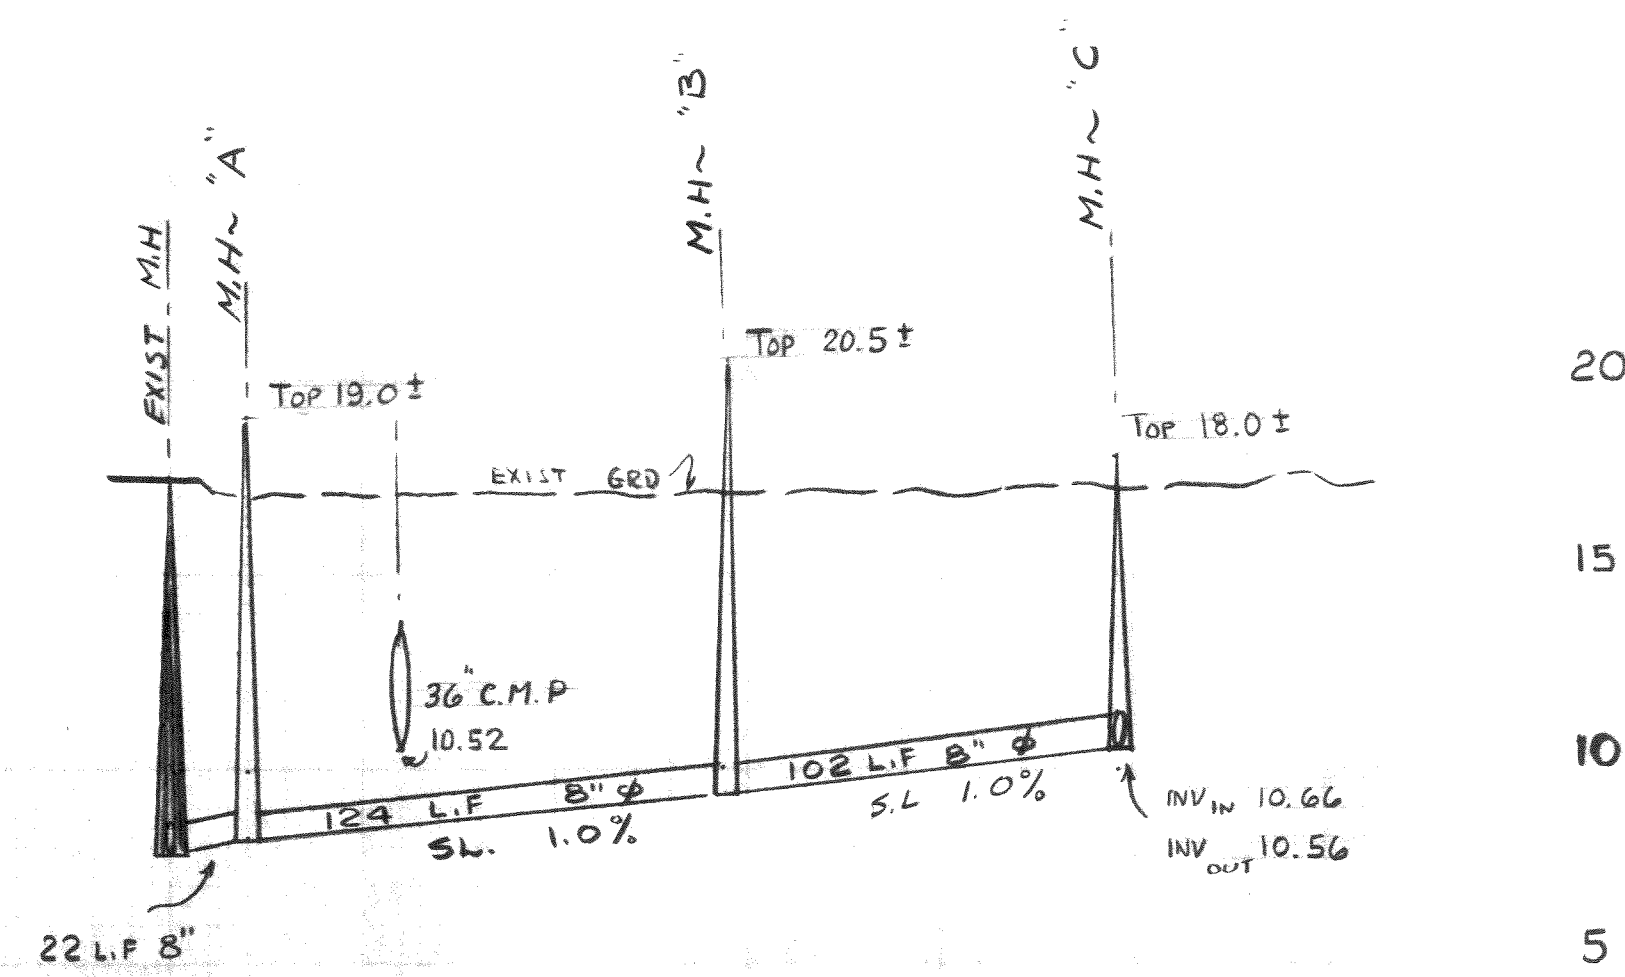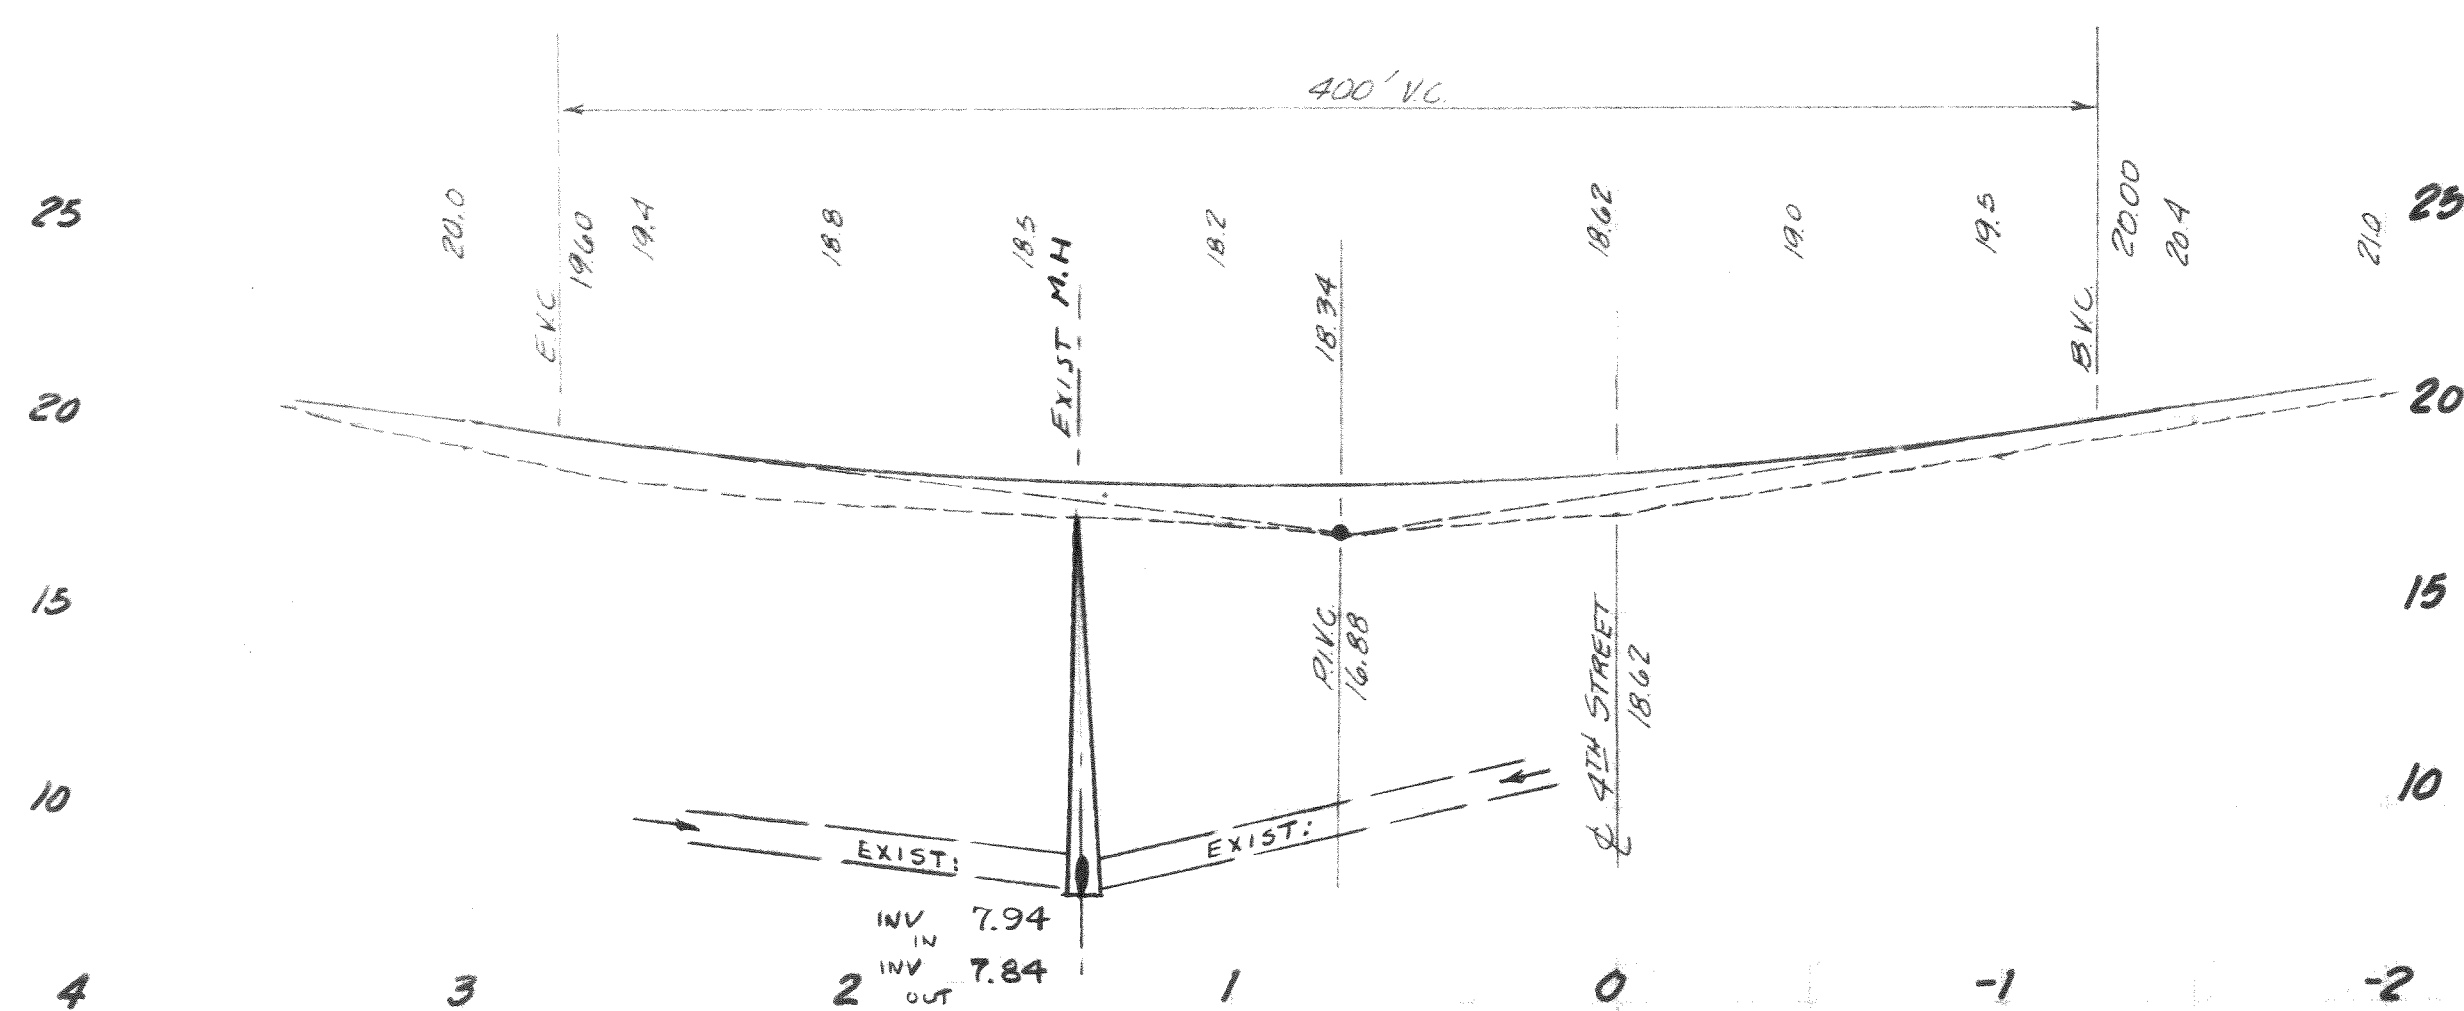

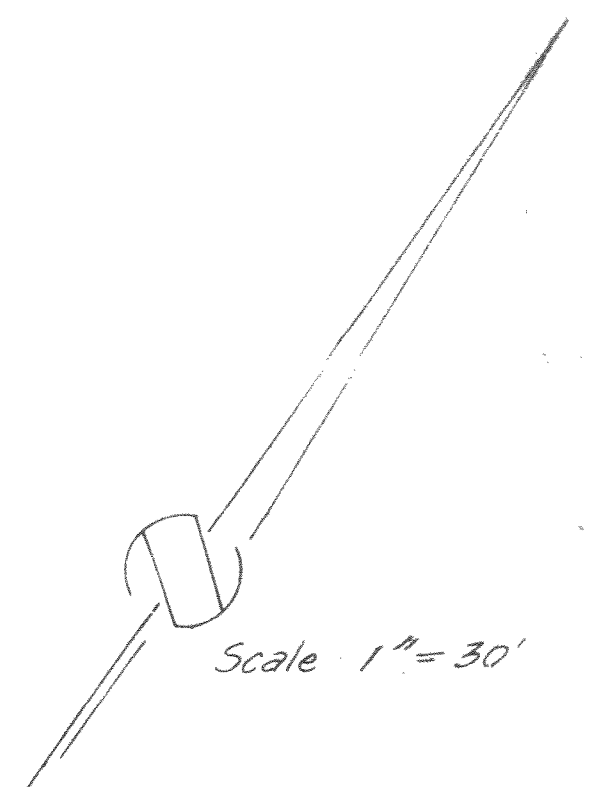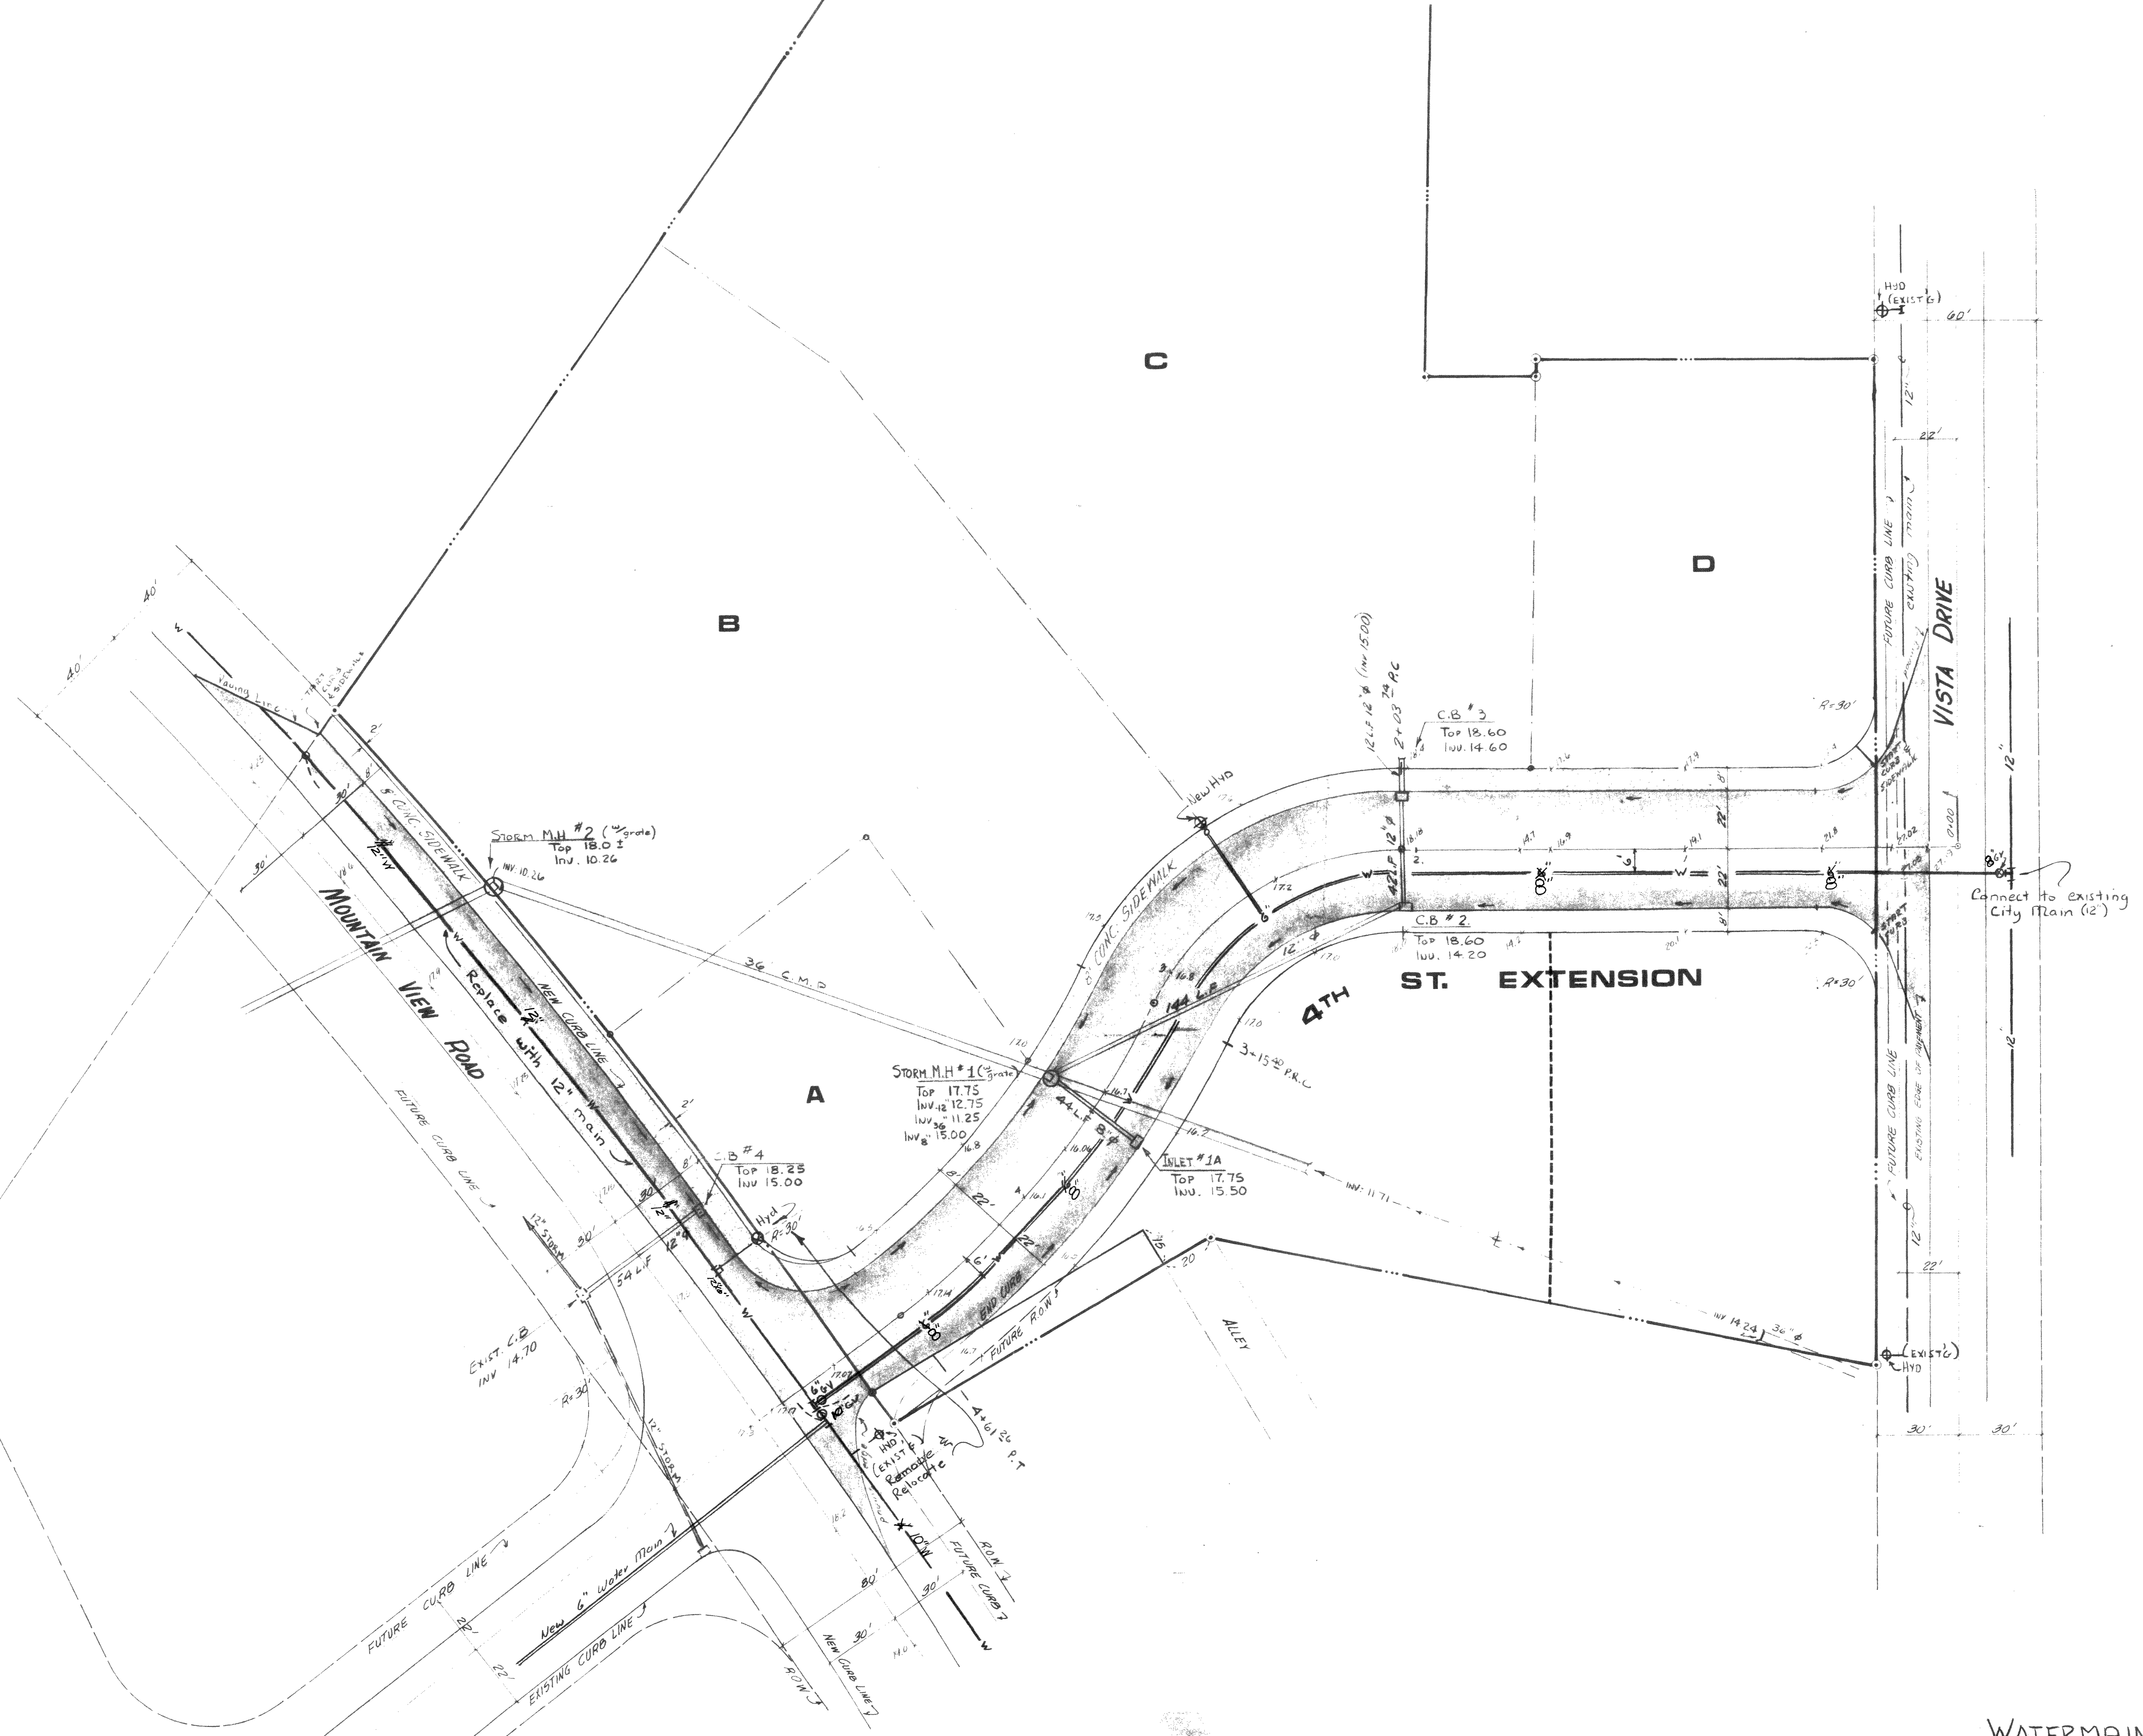

RONALD T. JEPSON & ASSOC., INC.
REGISTERED PROFESSIONAL ENGINEERS AND LAND SURVEYORS
1509 CORNWALL AVE BELLINGHAM, WASHINGTON 98225

Revised per City Tech 1979 - AUG 29 - 1978
SCALE 1"=30' DATE AUG 17, 1978
DRAWN BY AC
CHECKED BY
APPROVED

WATERMAIN EXTENSION
4TH ST. EXTENSION
MT. VIEW & VISTA DR.
CITY OF FERNO DALE

SHEET
5
OF
5