


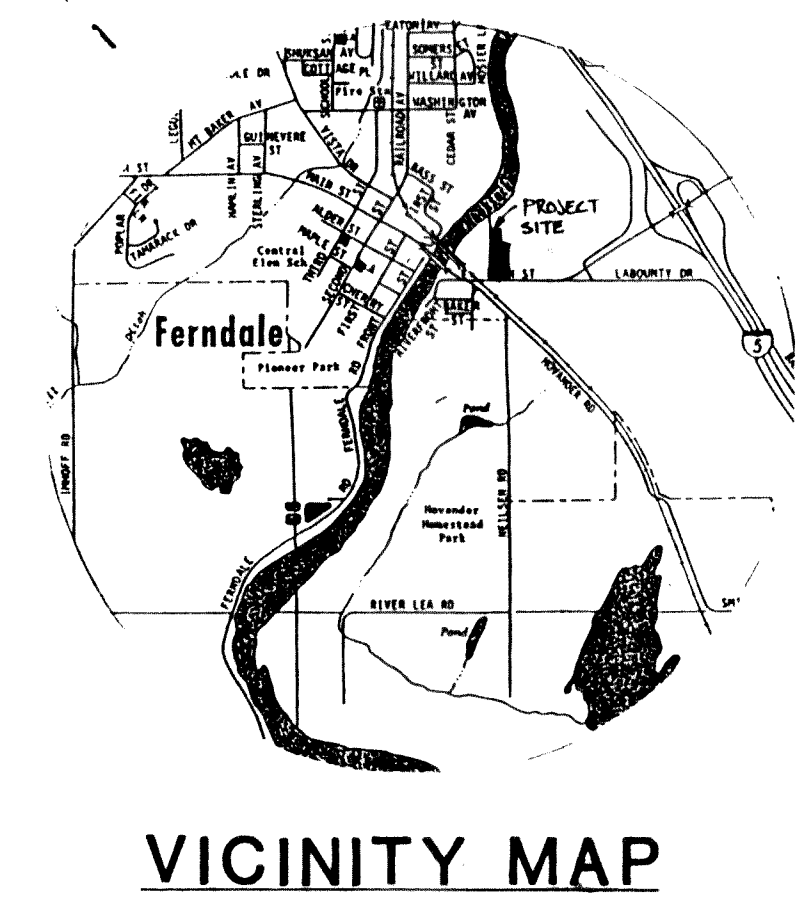
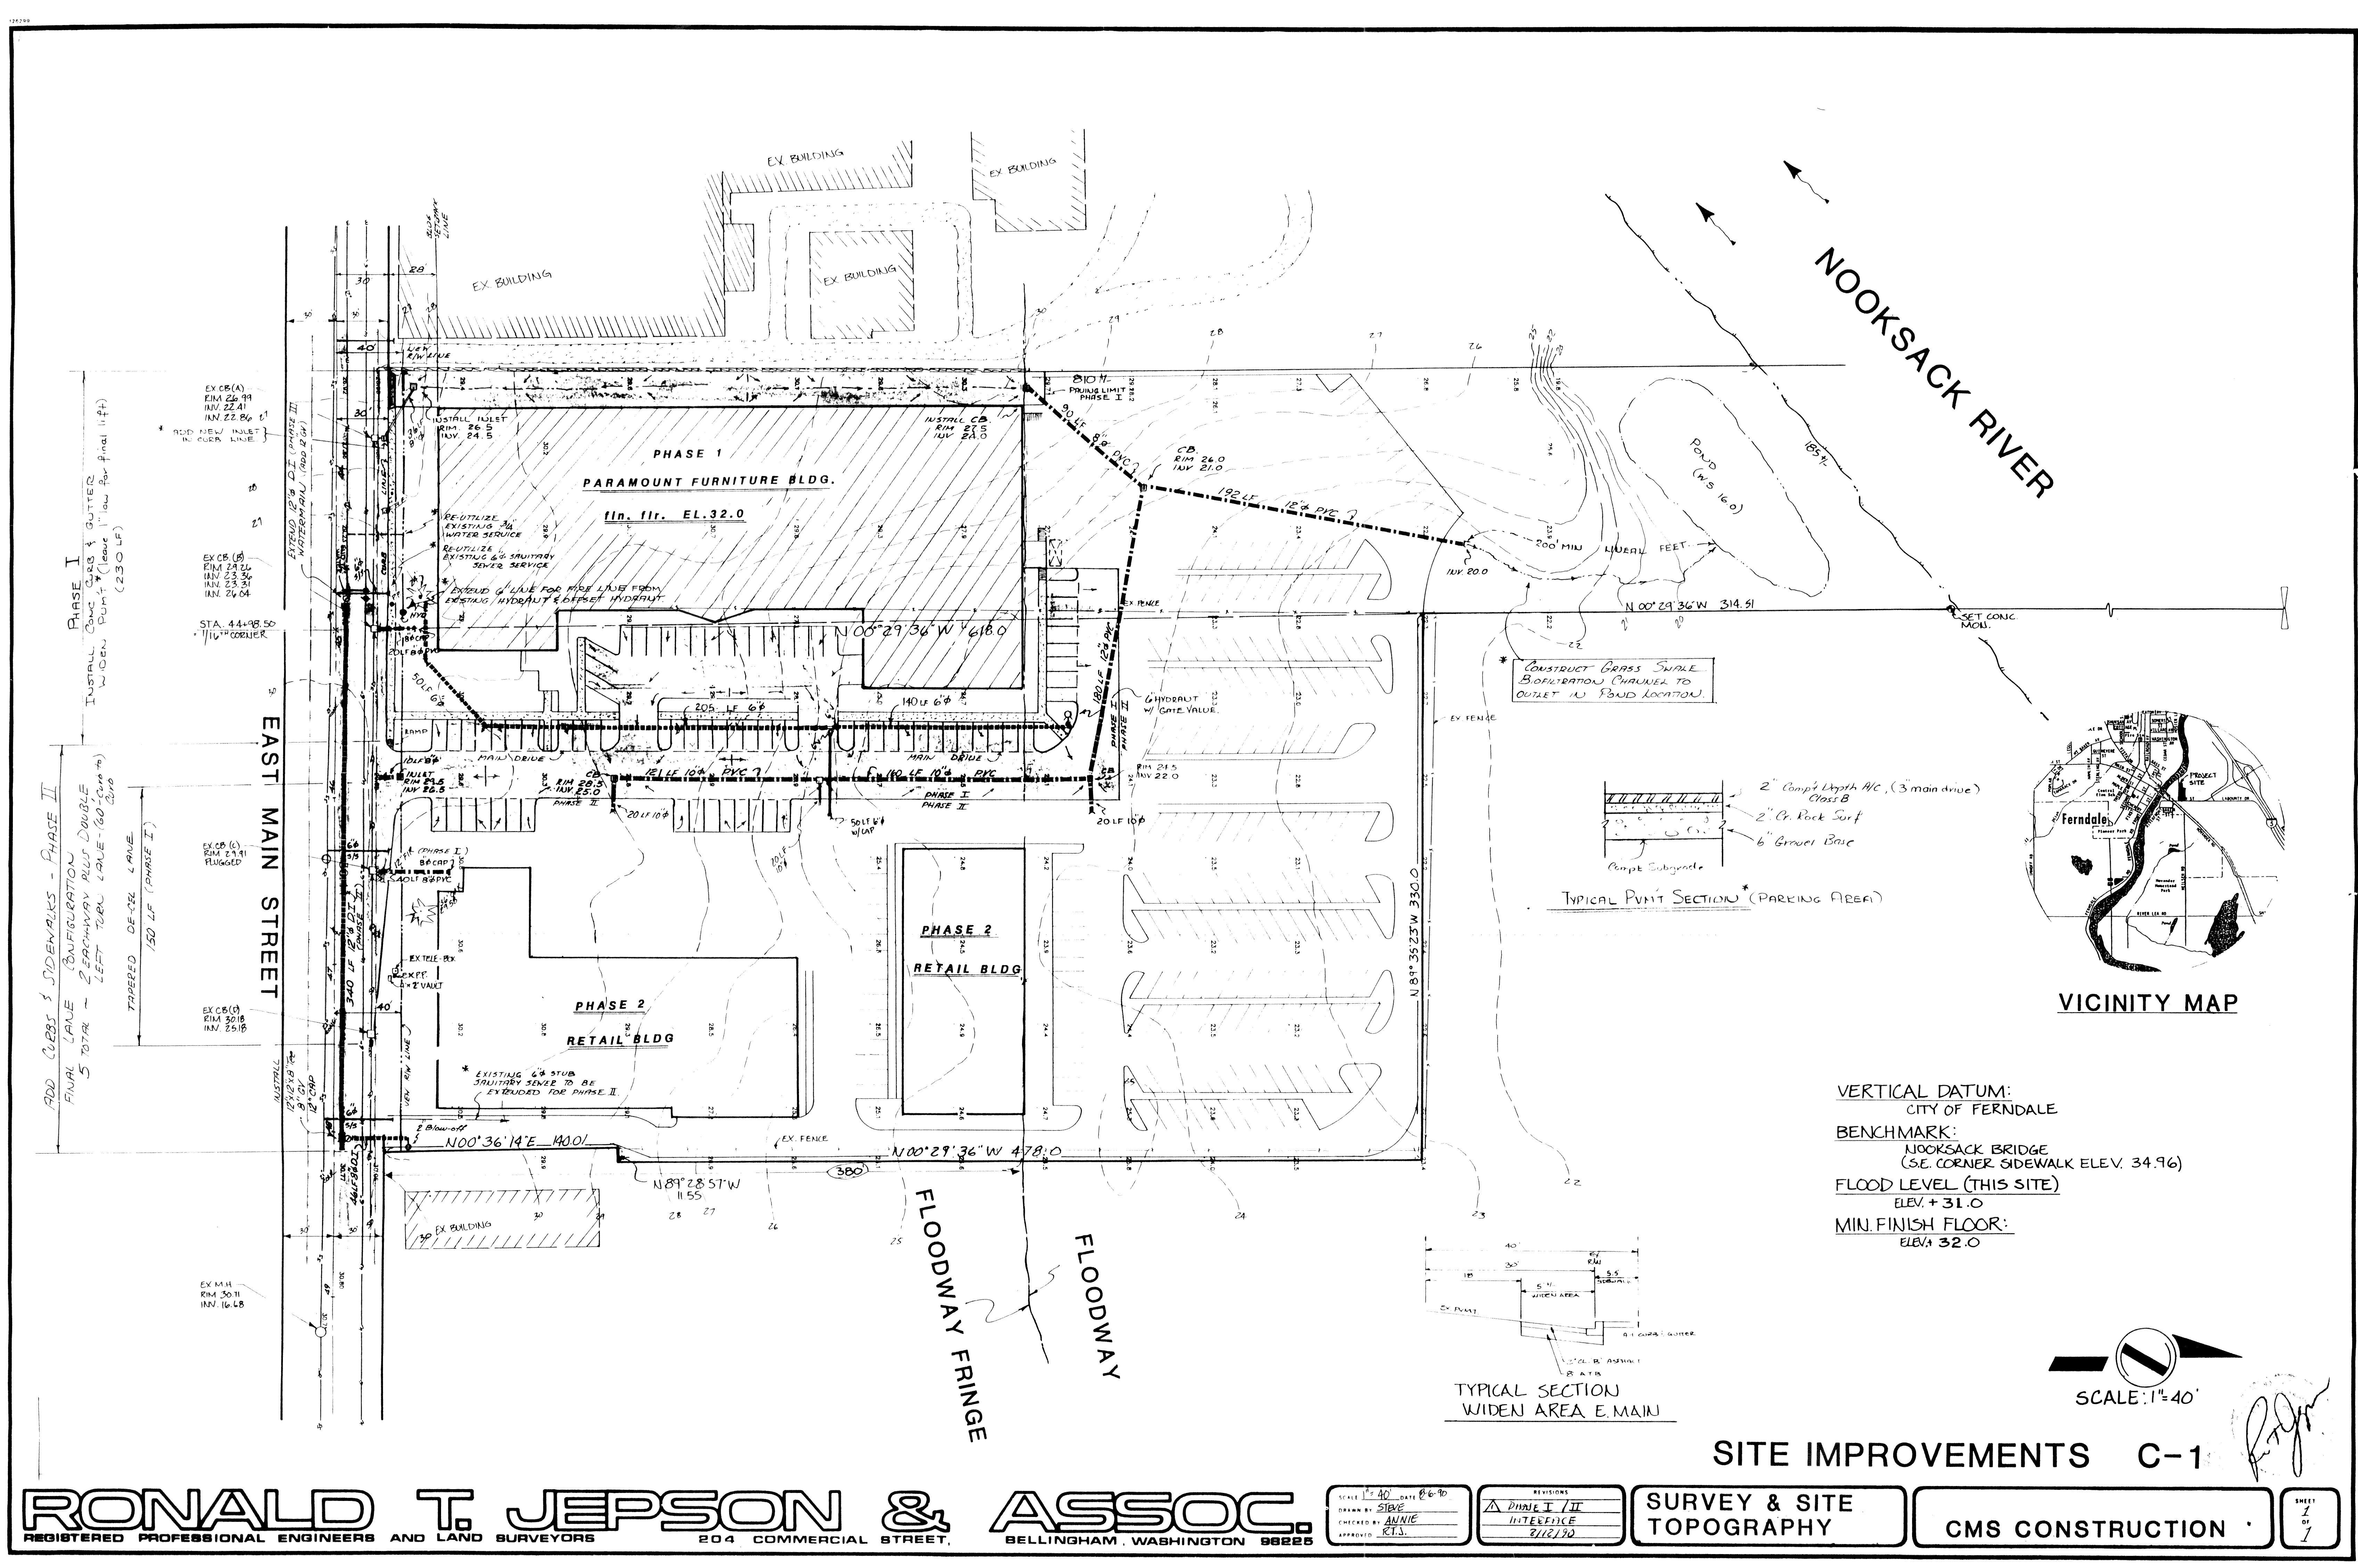


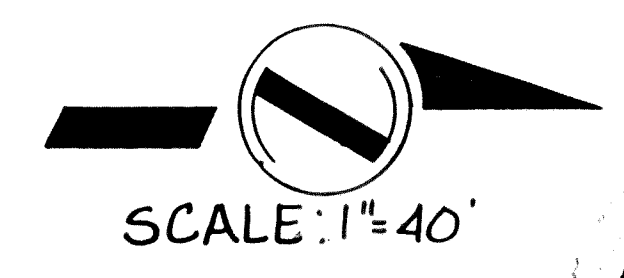

VERTICAL DATUM:
CITY OF FERNDALE
BENCHMARK:
NOOKSACK BRIDGE
(SE. CORNER SIDEWALK ELEV. 34.96)
FLOOD LEVEL (THIS SITE)
ELEV. + 31.0
MIN. FINISH FLOOR:
ELEV. + 32.0

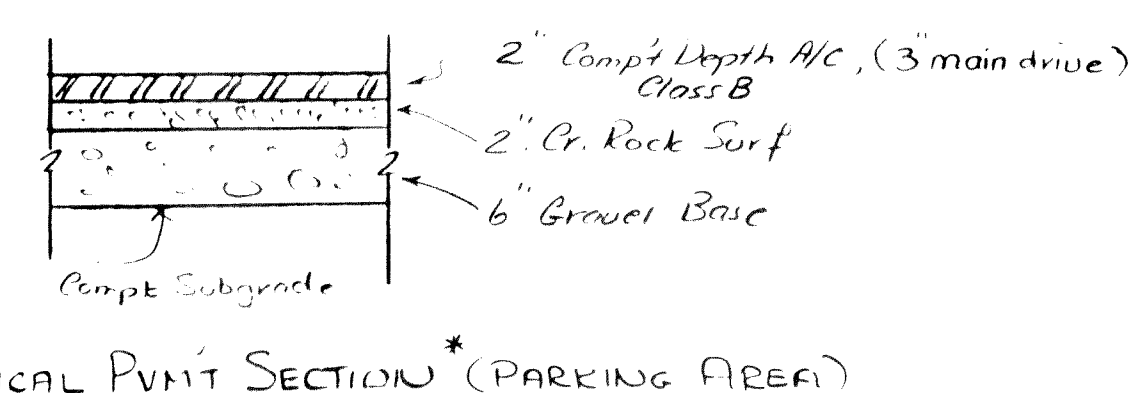

SITE IMPROVEMENTS C-1

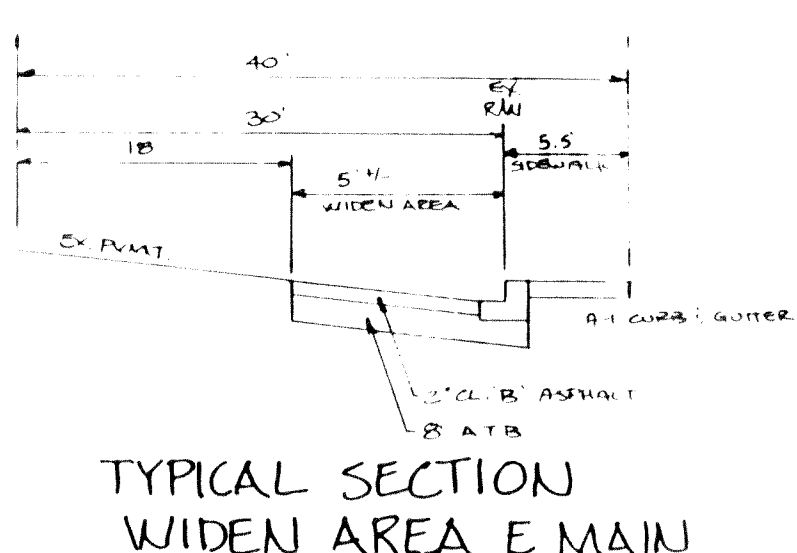

* MAINTAIN FINISH GRADES
NO HIGHER THAN FLOOD
PLAIN ELEVATIONS

SURVEY & SITE TOPOGRAPHY	CMS CONSTRUCTION
-----------------------------	------------------