


N3

N3

SURVEY: CITY OF FERNDALE
AXTON AND BARETT ROADS

485.001 CL 7/3/12

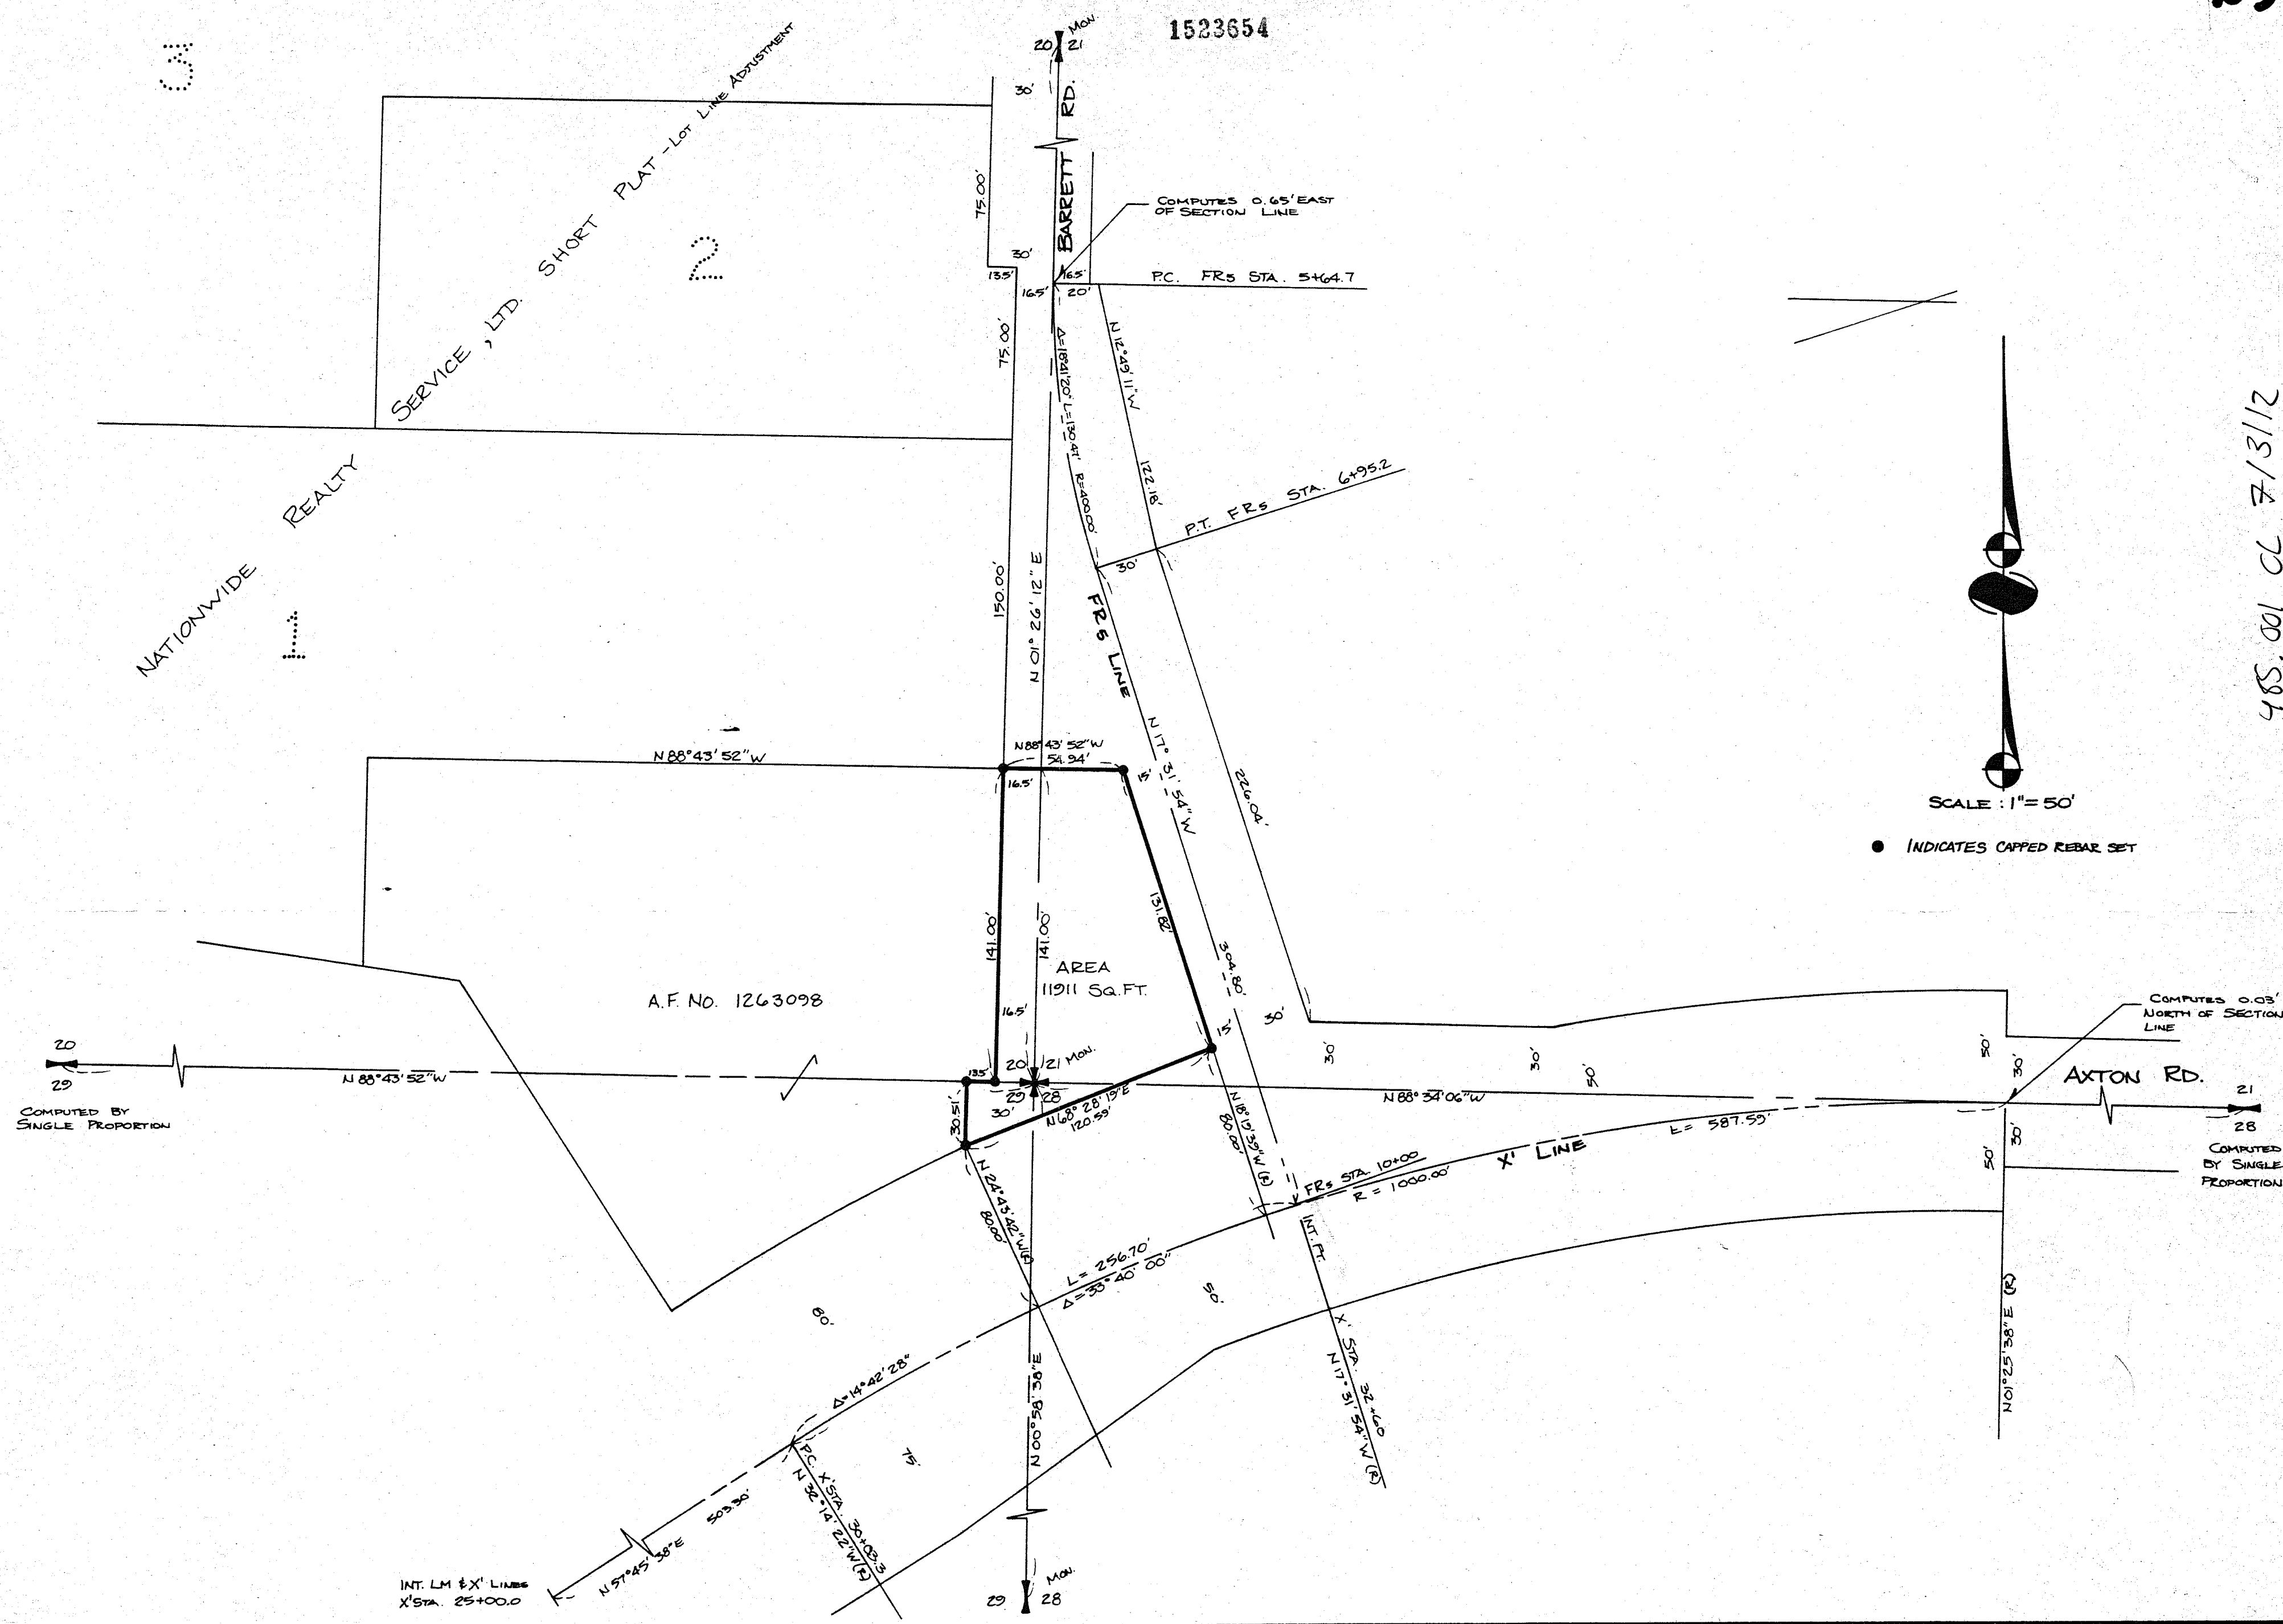


AUDITOR'S CERTIFICATE

Filed for record this 4th day of December, 1985 at 10:34 A.M. in Book 1 of Surveys at Page 18419 at the request of CONSTRUCTION SURVEYORS.
Joan Ogden
Whatcom County Auditor

SURVEYOR'S CERTIFICATE

This map correctly represents a survey made by me or under my direction in conformance with the requirements of the Survey Recording Act at request of City of Ferndale in Sept., 1985.
Dale R. Rocky

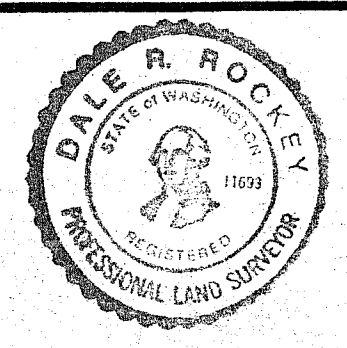

CONSTRUCTION SURVEYORS

1500 1 Street Ph. 206-733-3383
Ph. 206-384-0225
Bellingham, Washington 98225

A SURVEY FOR THE CITY OF FERNDALE
A PTN. OF SECTIONS 20, 21, 28 & 29 TWP. 30N, R. 2E, W.M.
WHATCOM COUNTY, WASHINGTON

DRAWN: D.W.V.	DATE: 7-11-85	JOB No. 8598
CHKD: IDU.	SCALE: 1"=50'	SHEET 1 of 1