

N10000.0000
E10000.0000

CONSTRUCTION
ROUTE FOREMAIN TO
EXIST. CONC. SLABS
AND UG UTILITIES

CAUTION!!
UG UTILITIES

CAUTION!!
UG UTILITIES

SCALE 1"=100'

CAUTION!!
BURIED OIL
PIPELINE!
LOCATION UNKNOWN
SEE NOTE BELOW

CAUTION!!
OH & UG
UTILITIES!!

- GENERAL NOTES:
- The locations and elevations of existing utilities shown are approximate and the Contractor shall field verify prior to construction. The actual depths and locations of some utilities are not known. Not all utilities are shown.
 - All work shall conform to the Standard Plans and Specifications of the Washington State Department of Transportation (WSDOT), The American Public Works Association (APWA), and Whatcom County unless indicated otherwise by the Contract Documents. In case of a conflict between the Regulatory Standards or Specifications, the more stringent requirement will prevail.
 - Coordinate with the Owner, the Engineer and appropriate utility companies to relocate utilities or the proposed sewer lines to avoid conflict.
 - Maintain 3' minimum cover over both the forermain and gravity main unless otherwise noted. Maintain slopes on forermain to avoid trapping of air in the line.
 - Station and offset measurements shown are typically measured to a construction centerline. The pipe alignment is not identical to the construction centerline alignment.


TRANS MOUNTAIN
PIPE LINE DATA
GRADE: 5L x 52
OUTSIDE DIA.: 16"
WALL THICKNESS: 0.25"
MIN. TEST PRESS: 1380 PSI
MAX. WORKING PRESS: 962 PSI
THIS PIPE LINE IS UNDER
CATHODIC PROTECTION

NOTIFY TRANSMOUNTAIN AT
LEAST 3 WORKING DAYS PRIOR
TO CROSSING OIL PIPELINE
CONTACT T. ONDECK
735-6880 (BELLINGHAM)

CAUTION!!
BURIED OIL
PIPELINE -
DEPTH UNKNOWN

CAUTION
BURIED IRRIG.
PIPELINE
DEPTH UNKNOWN

CAUTION
DEPTHS OF BURIED
UTILITIES SHOWN IN
SHOP YARD ARE APP.
OTHERS EXIST.

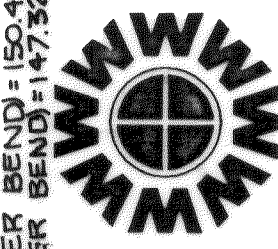

WEDEN ENGINEERING, INC.
119 GRAND AVENUE, SUITE D,
BELLINGHAM, WA. 98225 671-8200

COUNTY OF WHATCOM
DEPARTMENT OF PUBLIC WORKS-ENGINEERING DIVISION
BELLINGHAM, WASHINGTON
PLAN & PROFILE
CENTRAL SHOP SANITARY SEWER
EDWIN R. HENKEN - COUNTY ENGINEER
SHIRLEY VAN ZANTEN
COUNTY EXECUTIVE
NASSER Y. MANSOUR - ASST. CO. ENGINEER
DATE - JUNE 1989

DRAWN BY: D.S.L.
SHOP.DWG

87088