



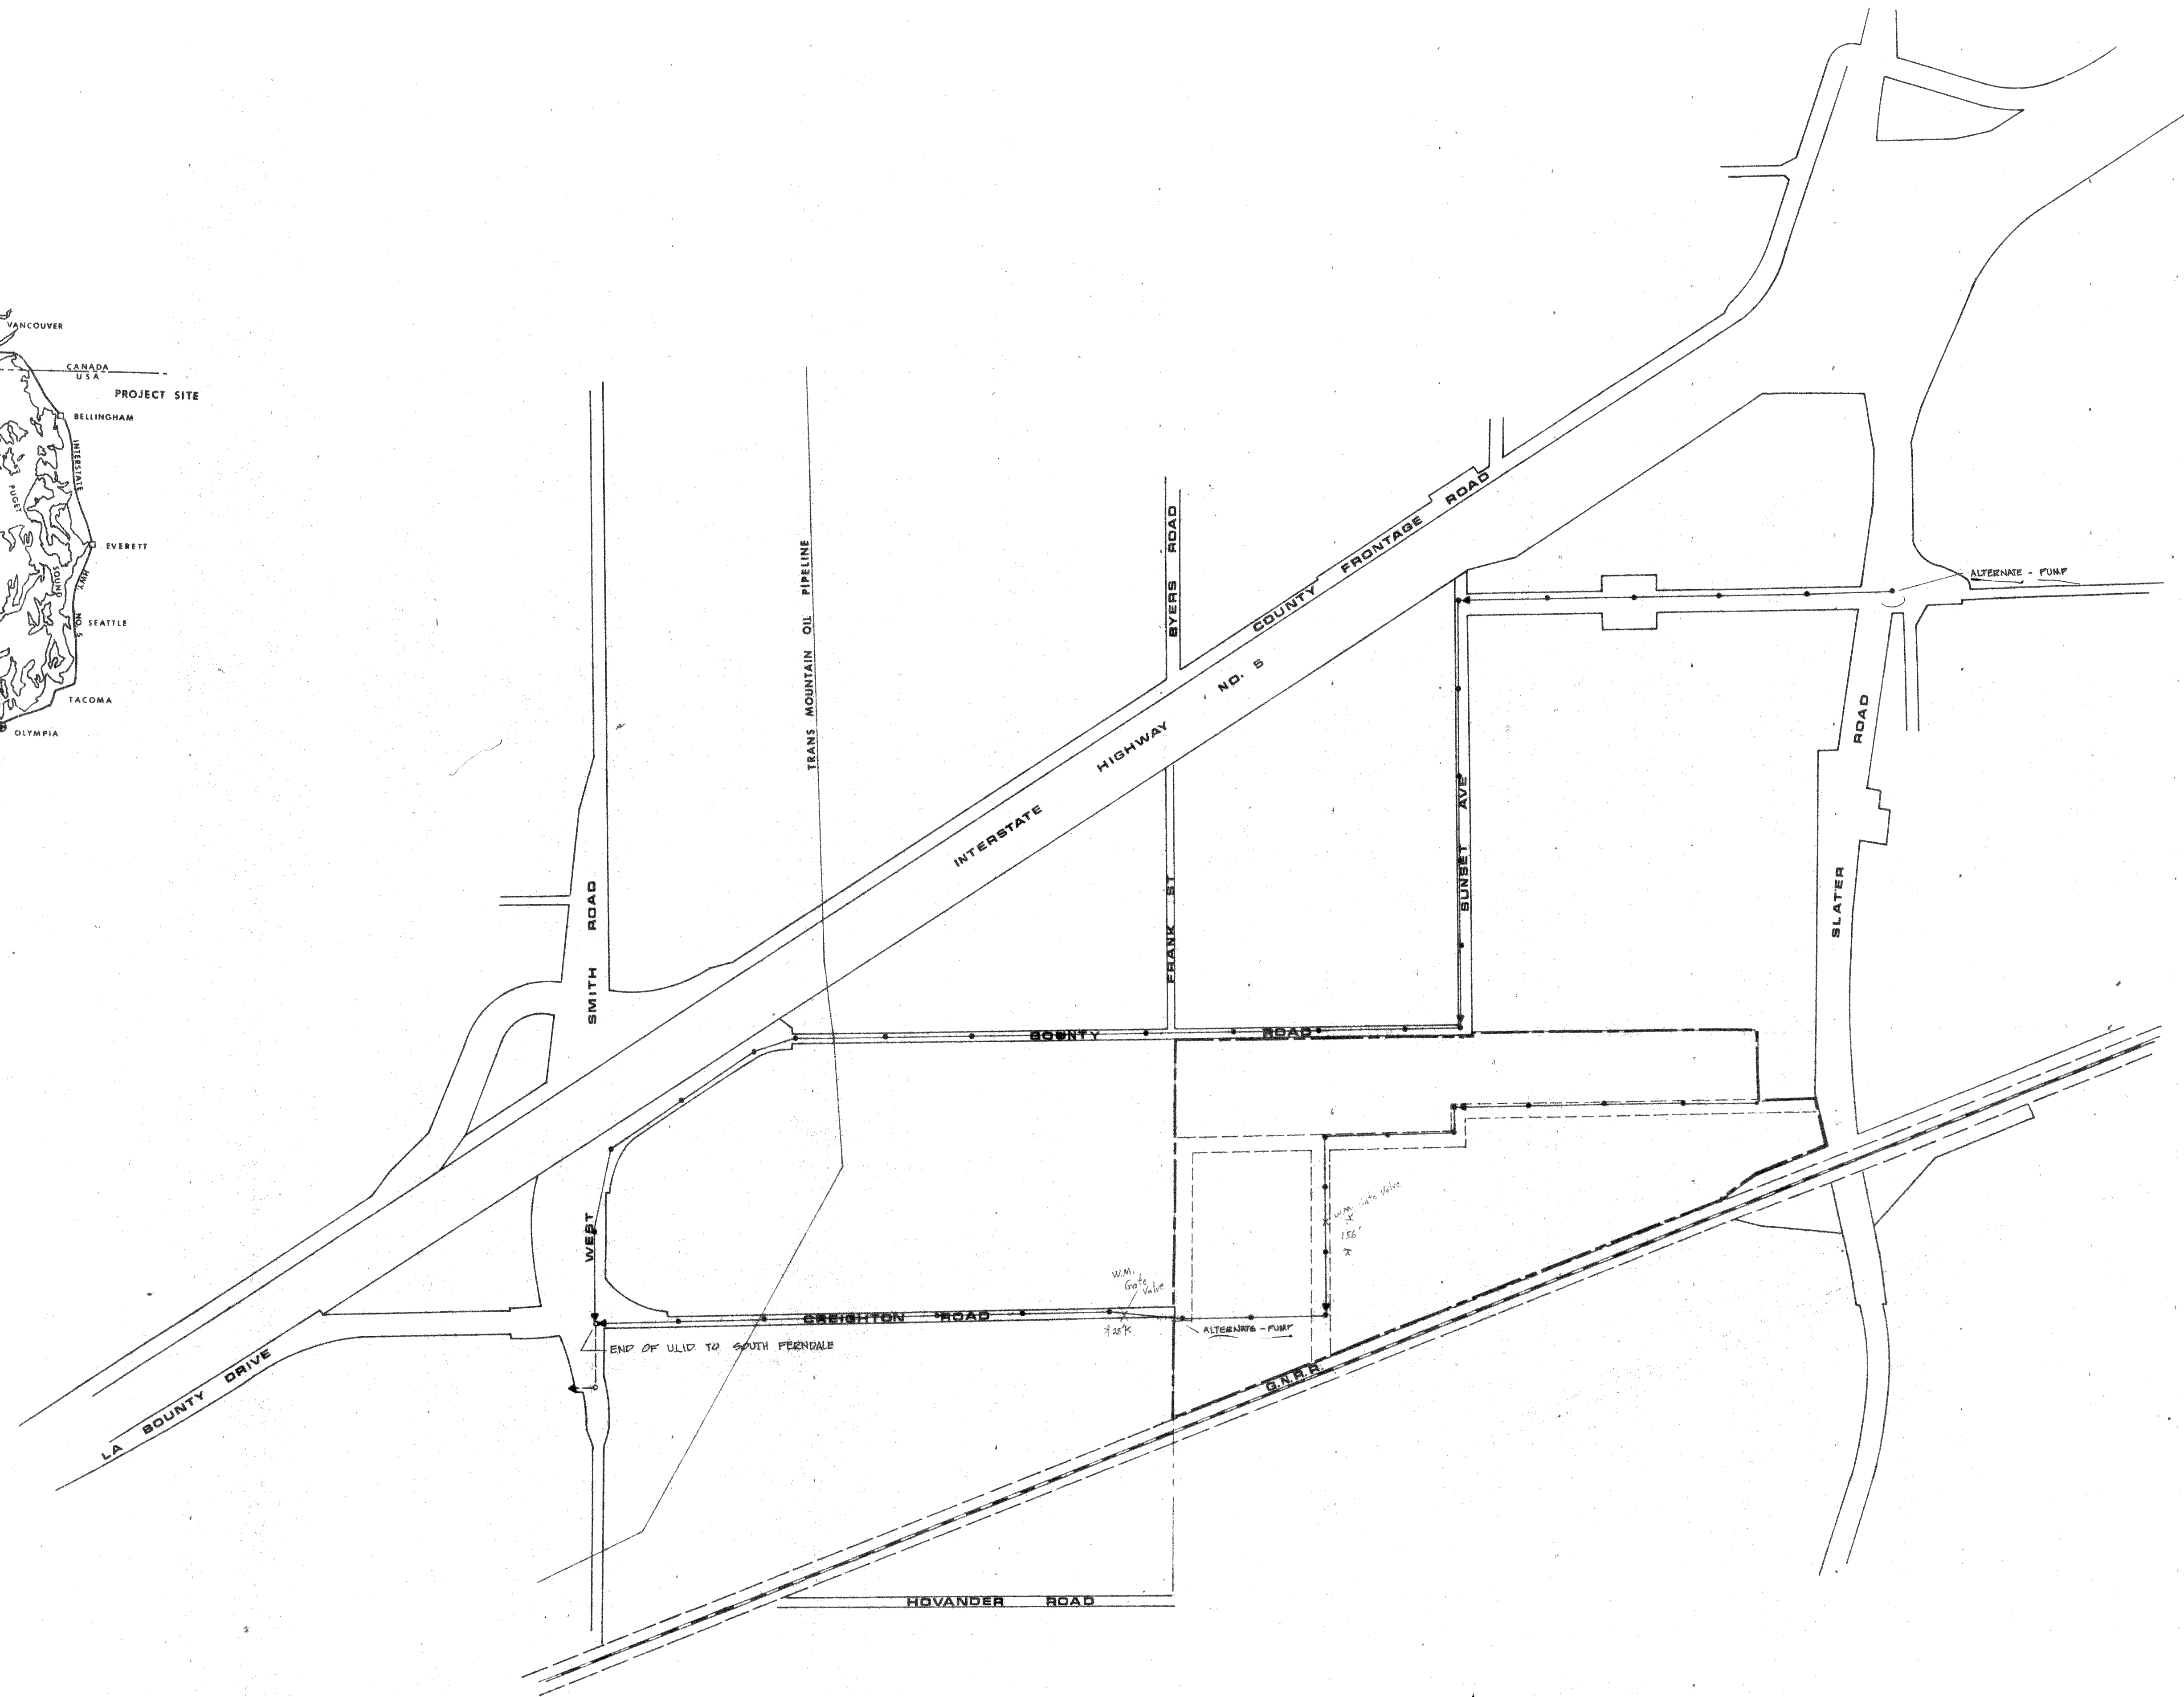
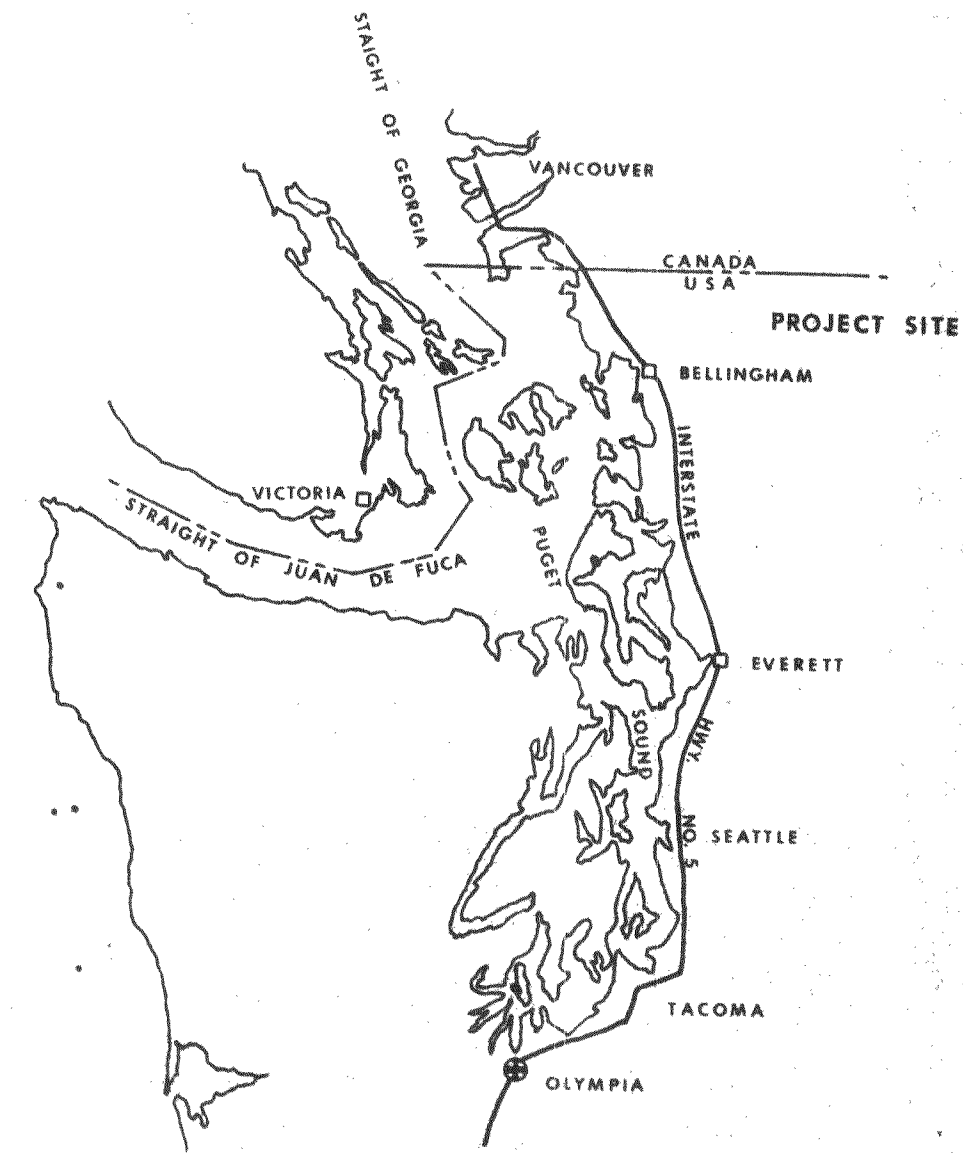
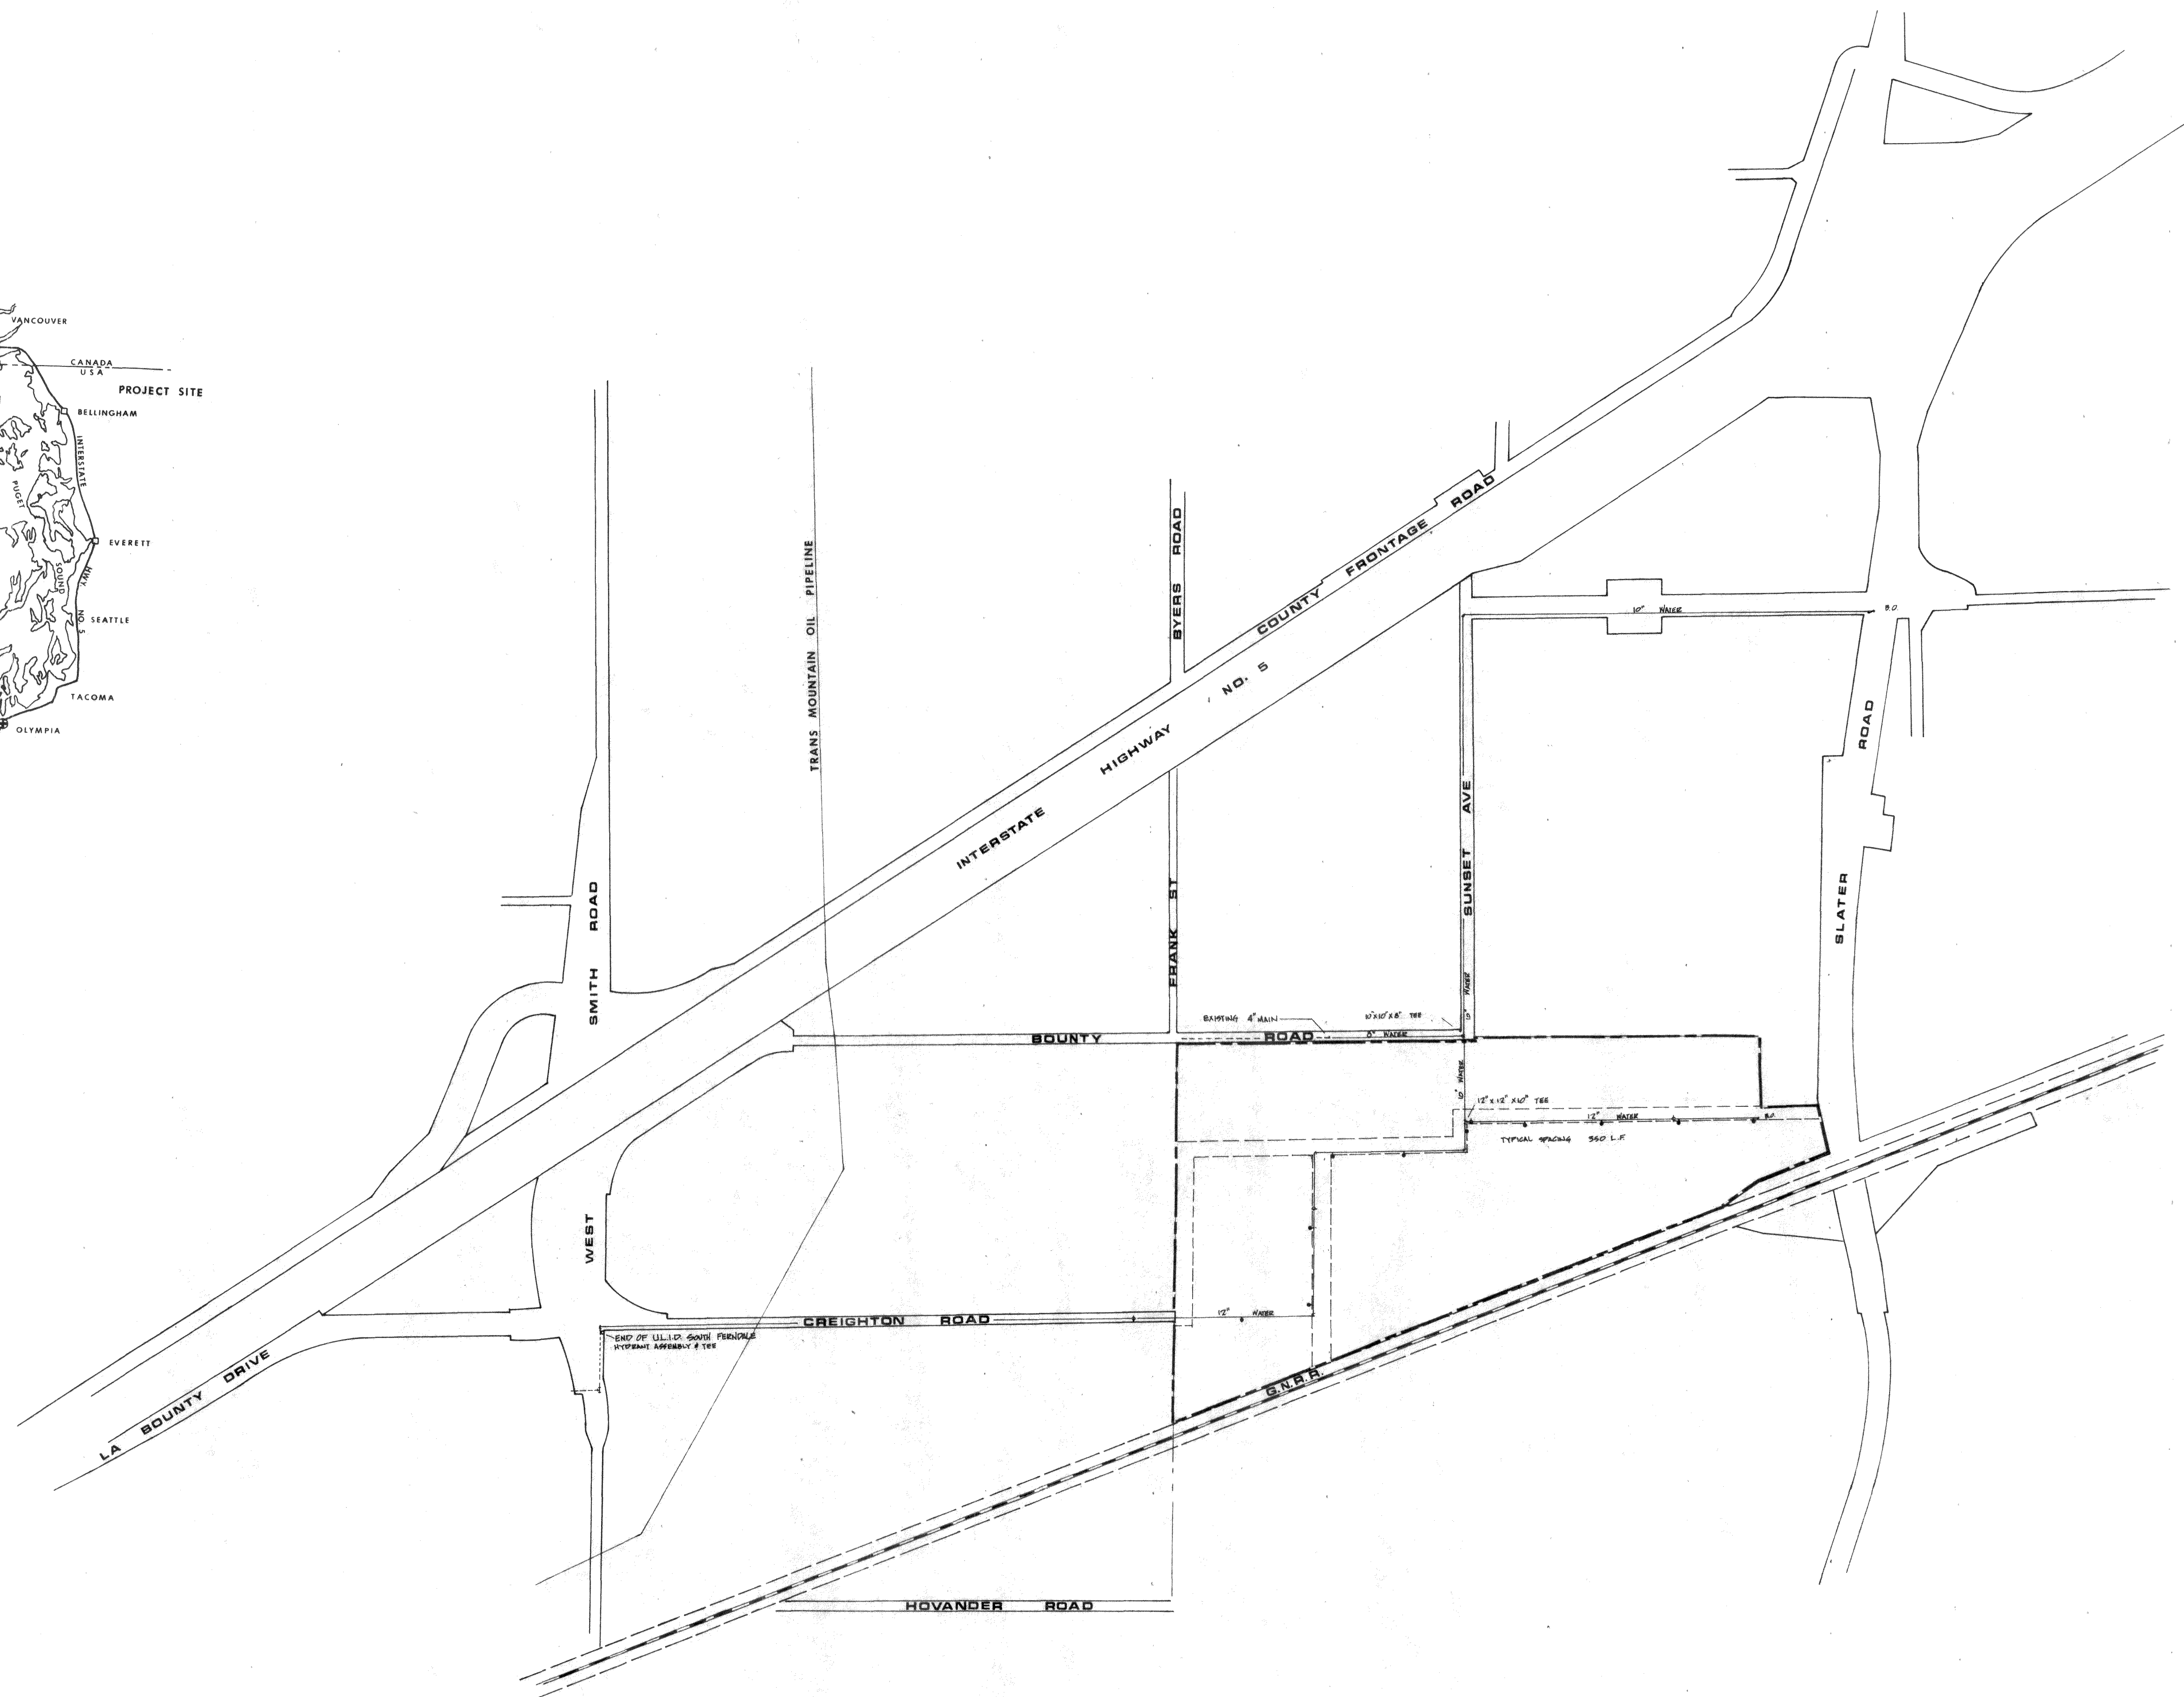
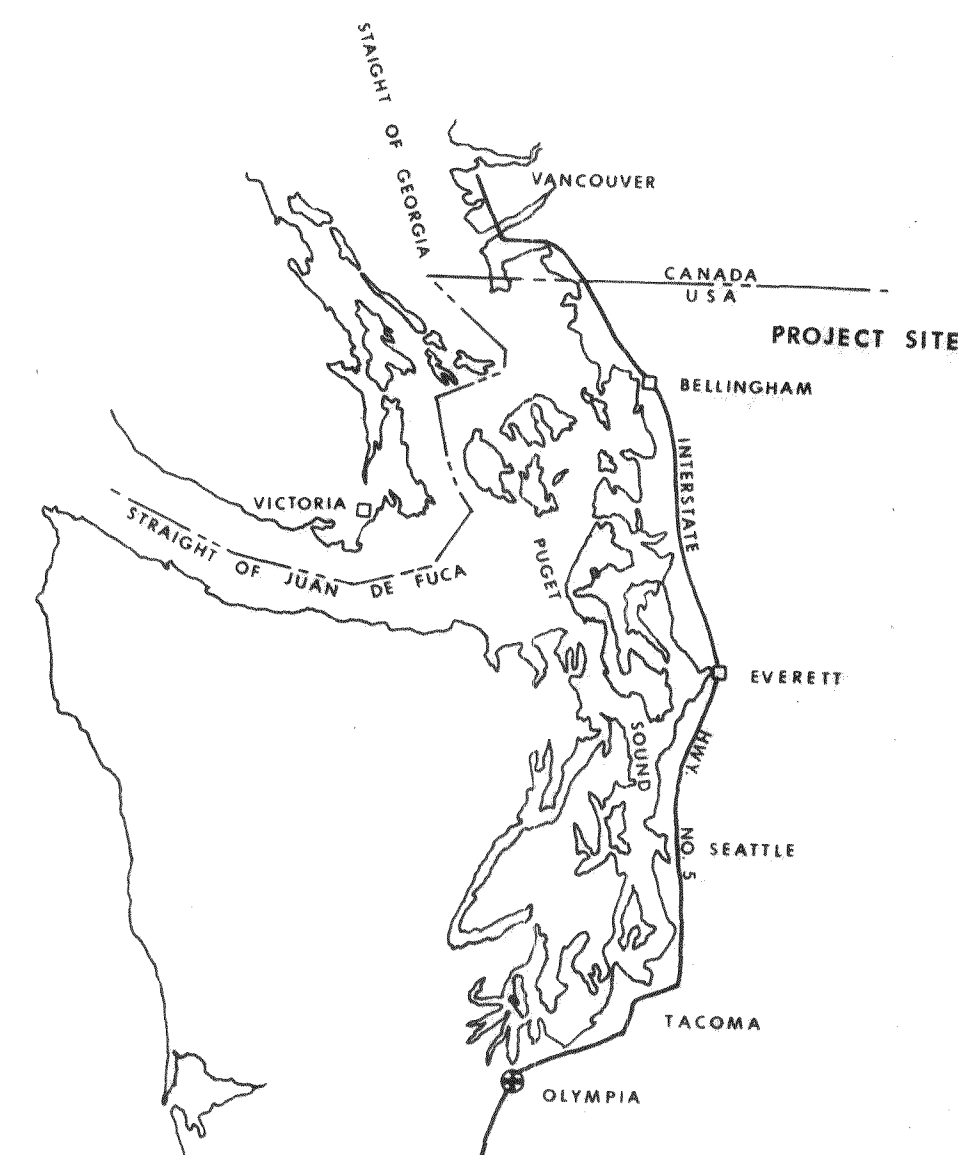


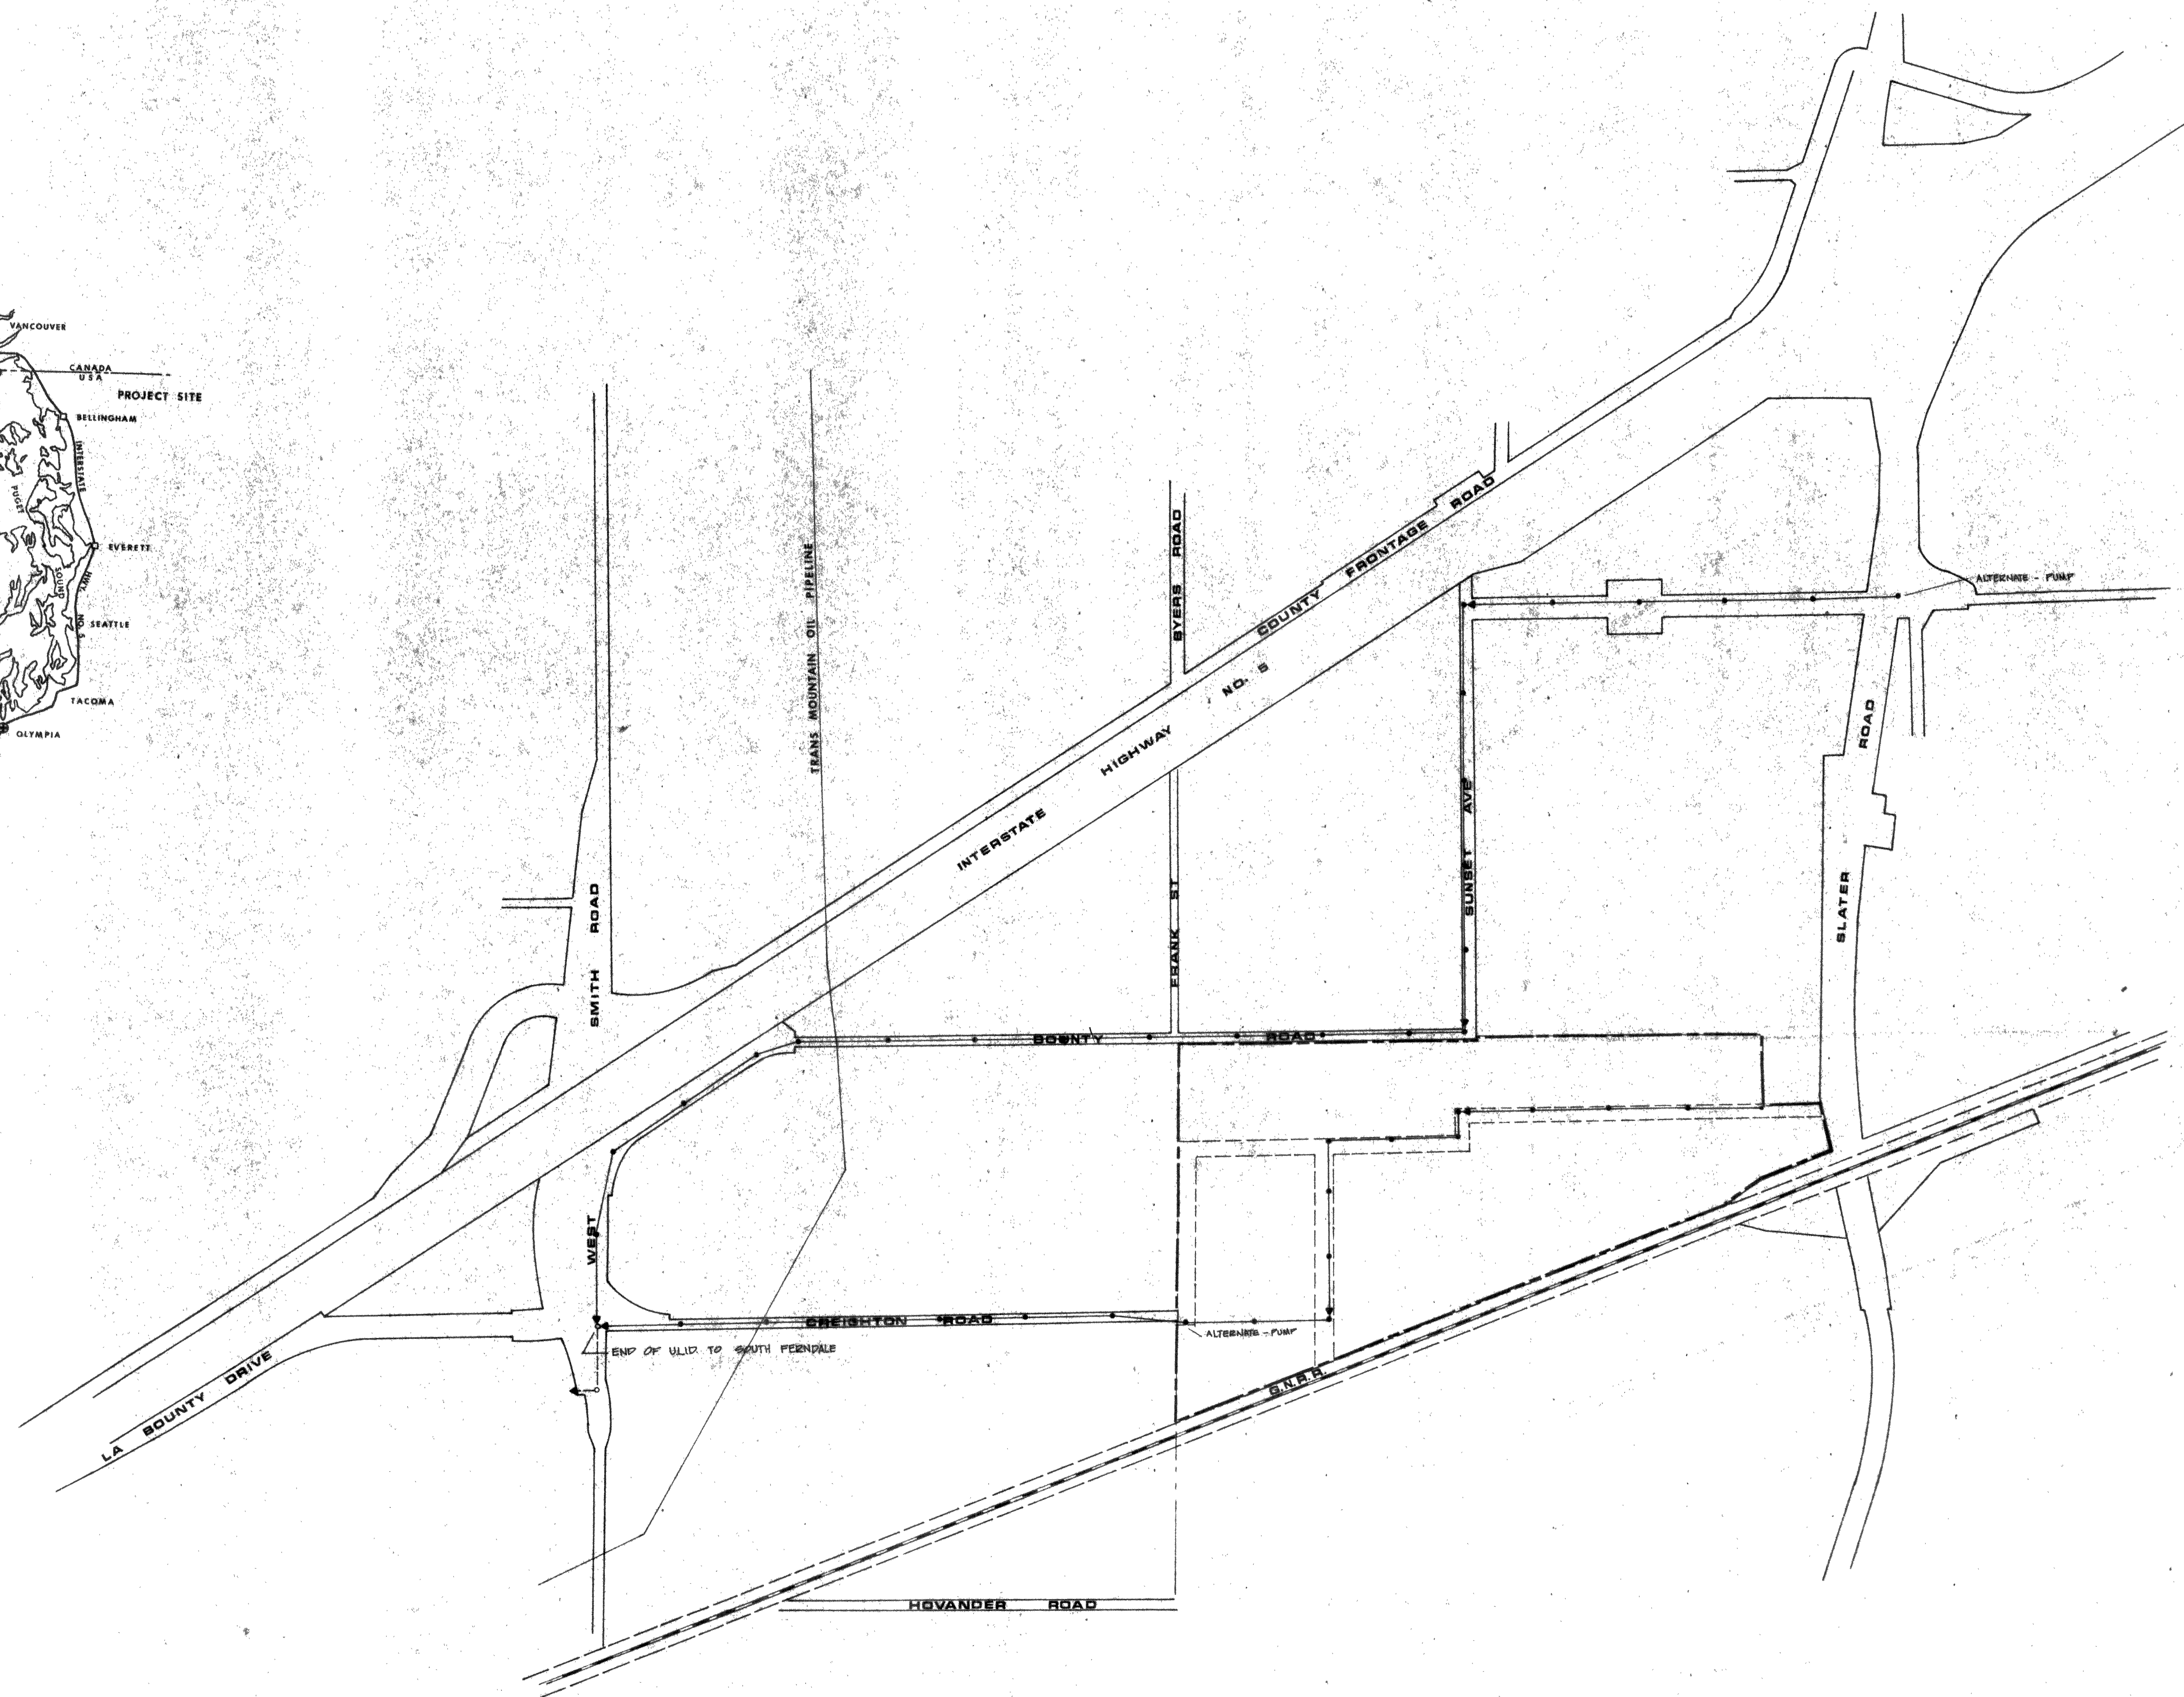

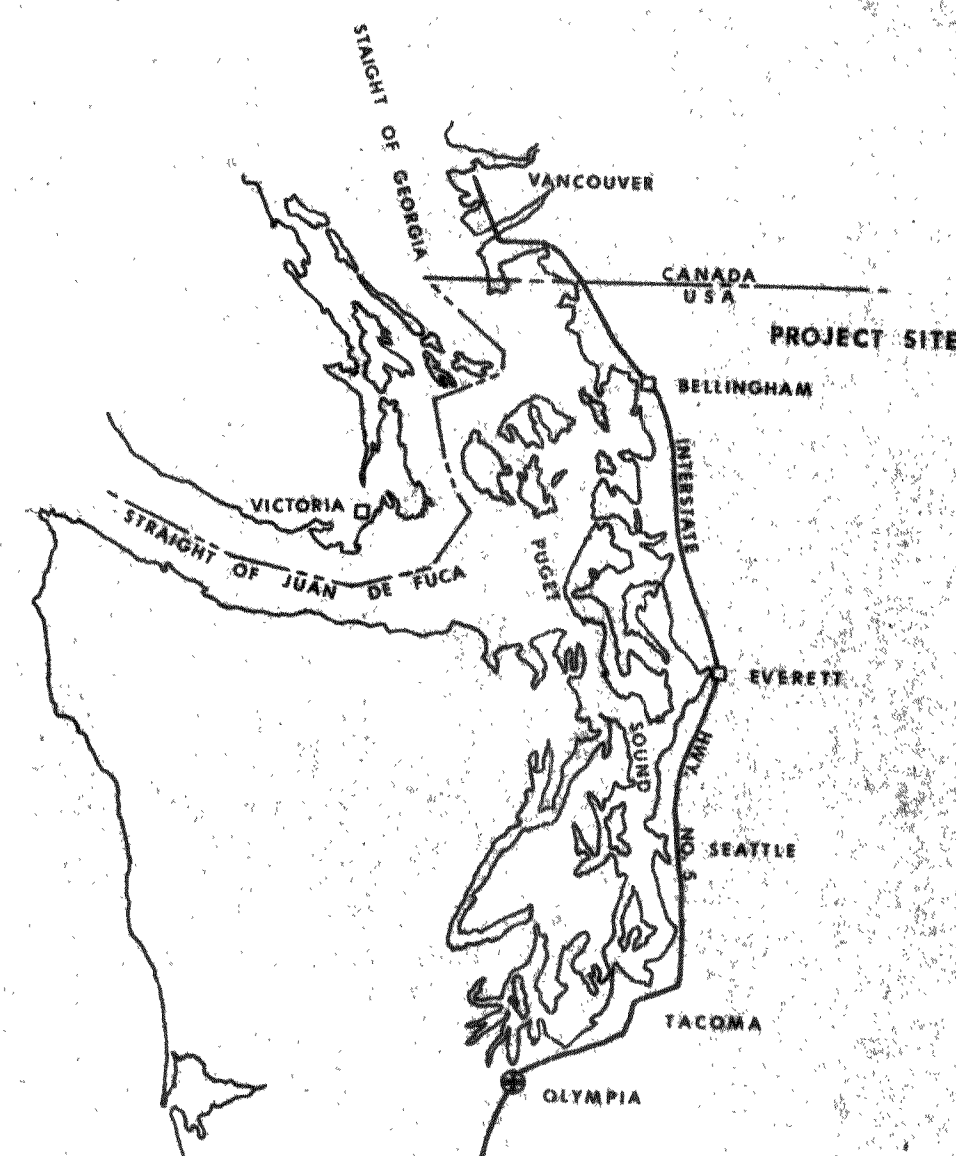

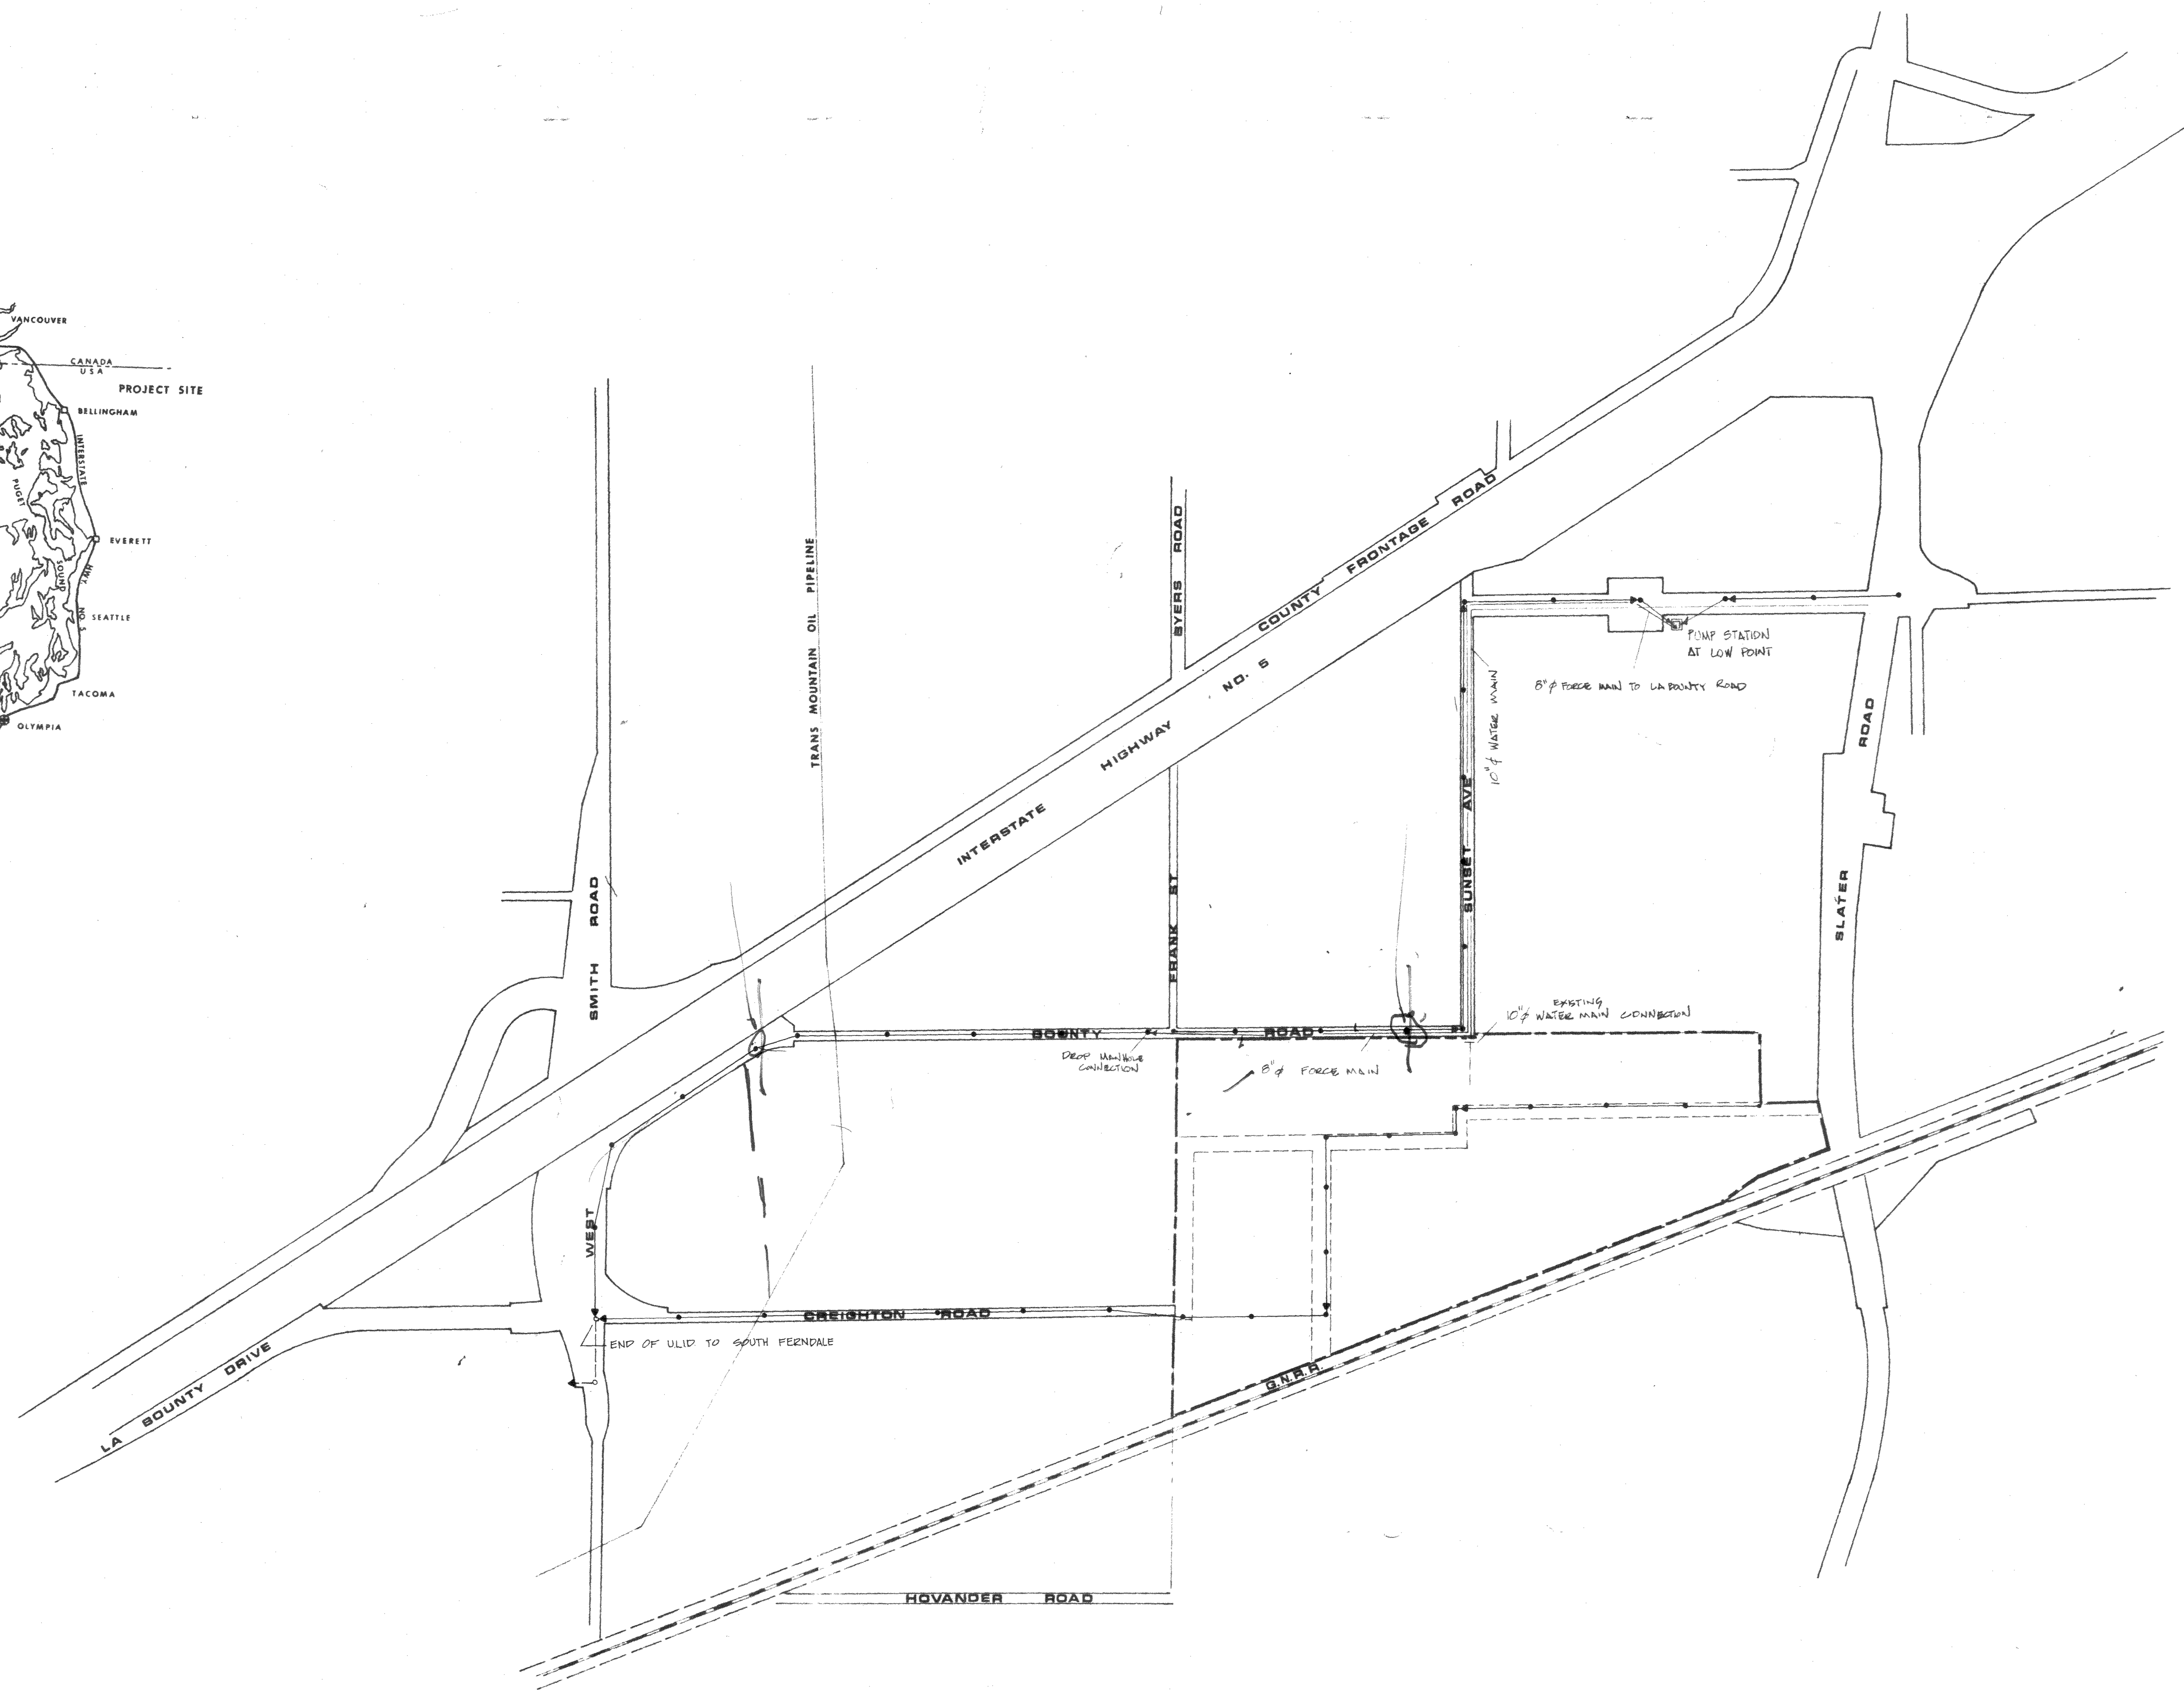

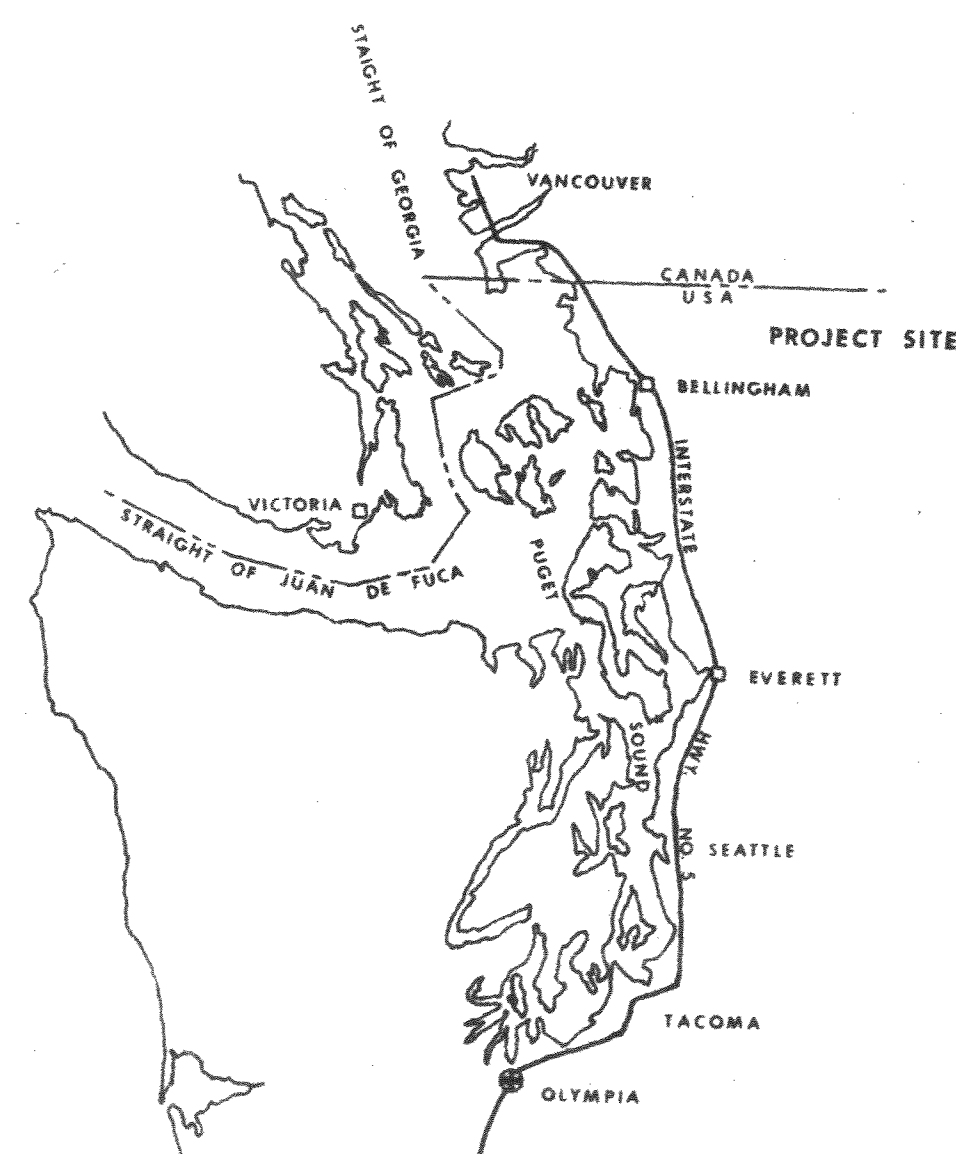

ADOPTED BY FERNDALE CITY COUNCIL APRIL 3, 1978

RONALD T. JEPSON & ASSOC., INC.
REGISTERED PROFESSIONAL ENGINEERS AND LAND SURVEYORS

ASSOC., INC.
509 CORNWALL AVE. BELLINGHAM, WASHINGTON 98225

1" = 100' MARCH, 1978
BDC
RDW
RDW

REVISIONS

AMENDMENT TO THE CITY OF FERNDALE'S
COMPREHENSIVE SEWER PLAN
FOR SOUTH FERNDALE, WASHINGTON

SHEET
OF

00368.004 12.65.08 AM